
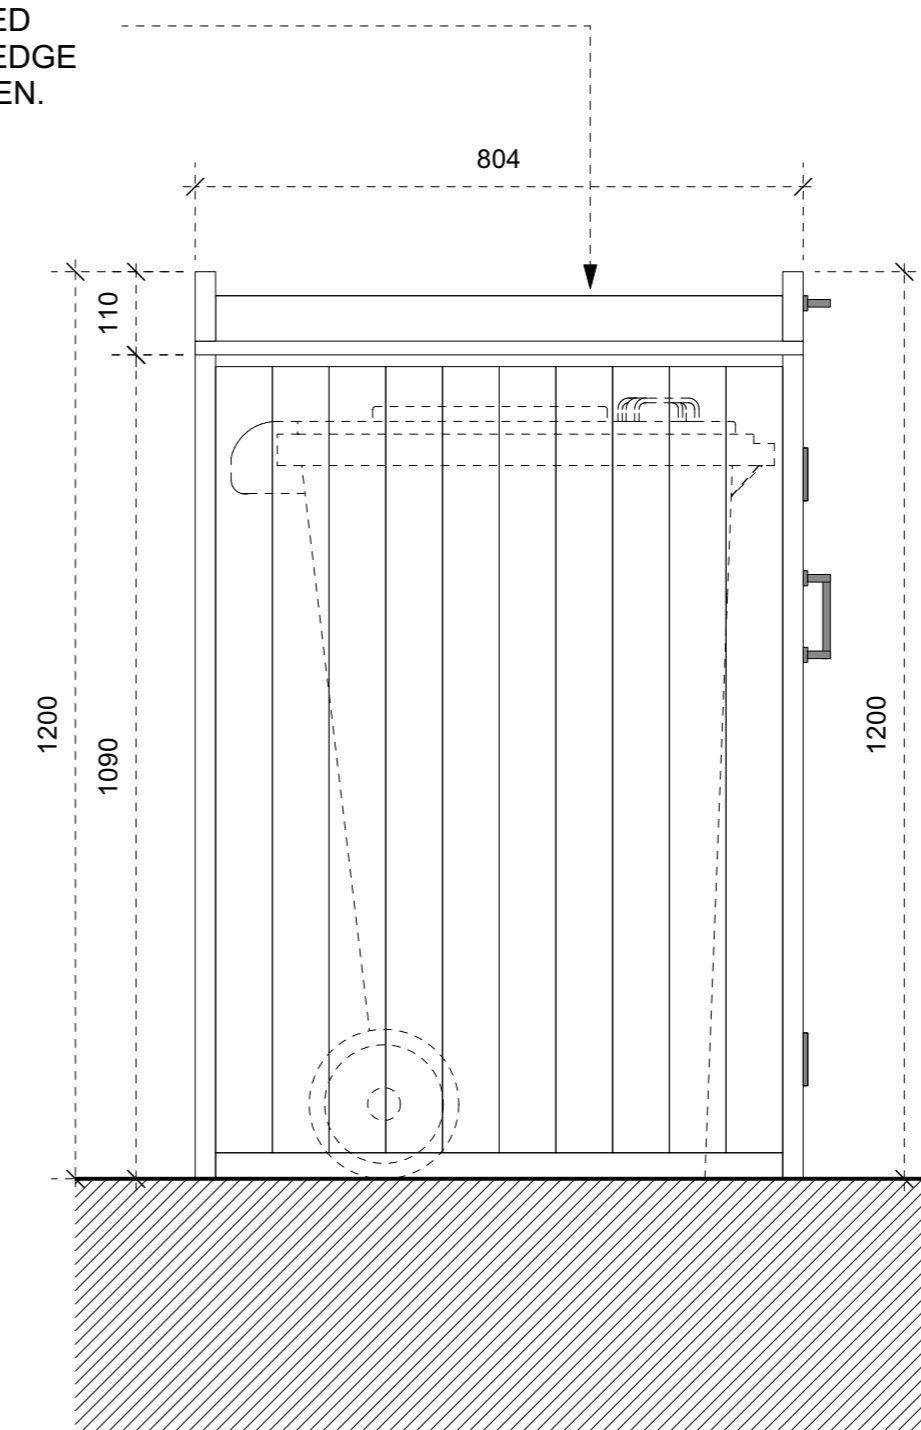


IMPORTANT NOTES


Contractors must check all dimensions on site. Only figured dimensions are to be worked from. Discrepancies must be reported to the Architect or Engineer before proceeding.
© This drawing is copyright

BOX TO BE COVERED WITH ARTIFICIAL HEDGE GREEN LEAF SCREEN.

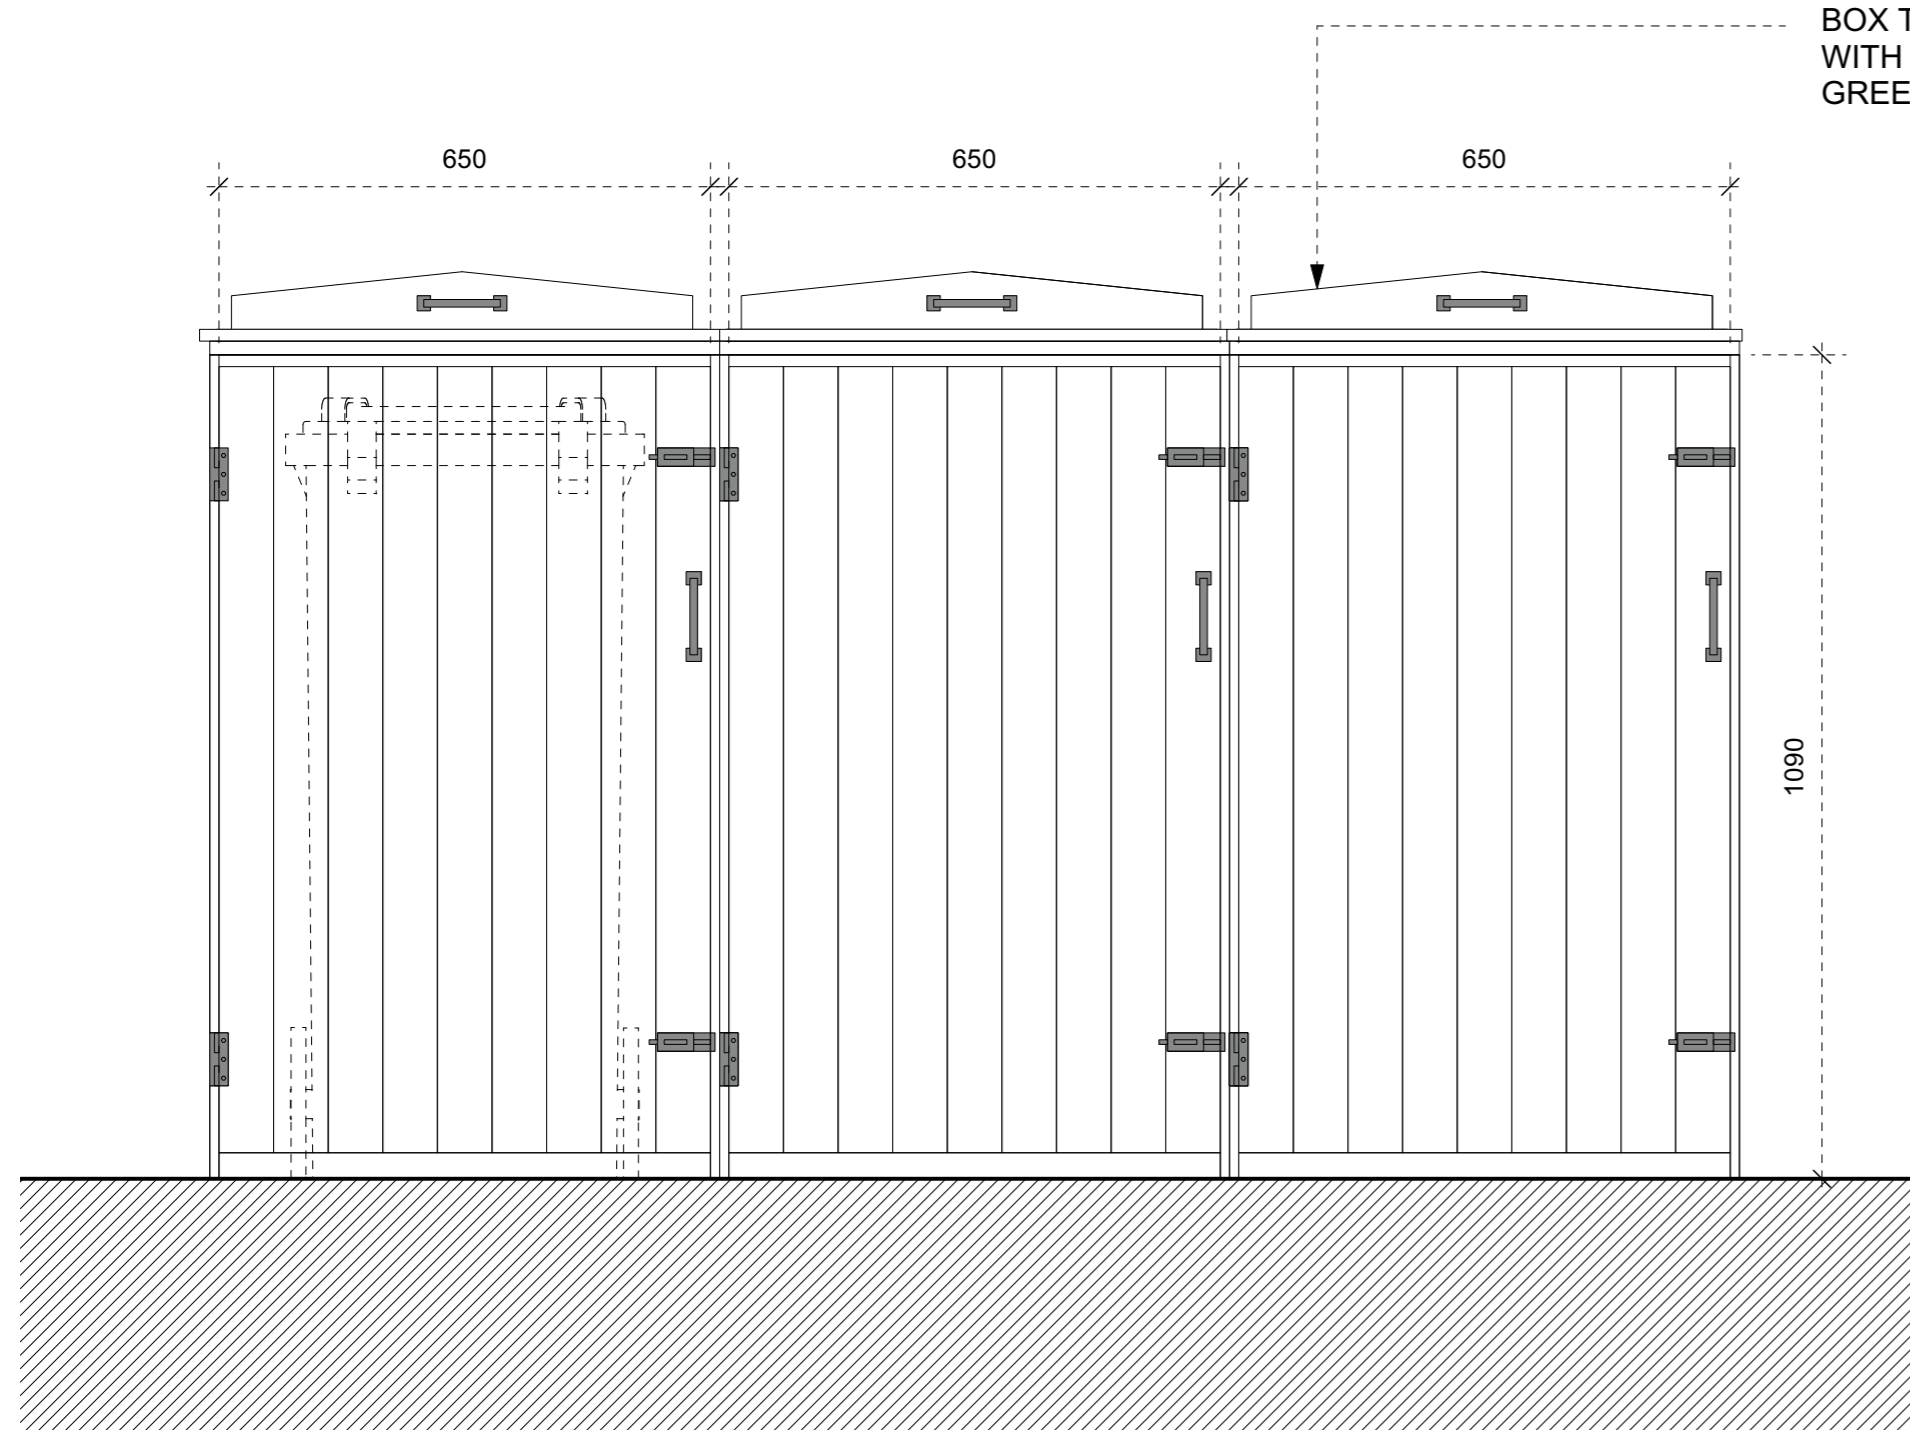


1 Bin Storage. Front Elevation
Scale: 1:10

2 Bin Storage. Side Elevation
Scale: 1:10

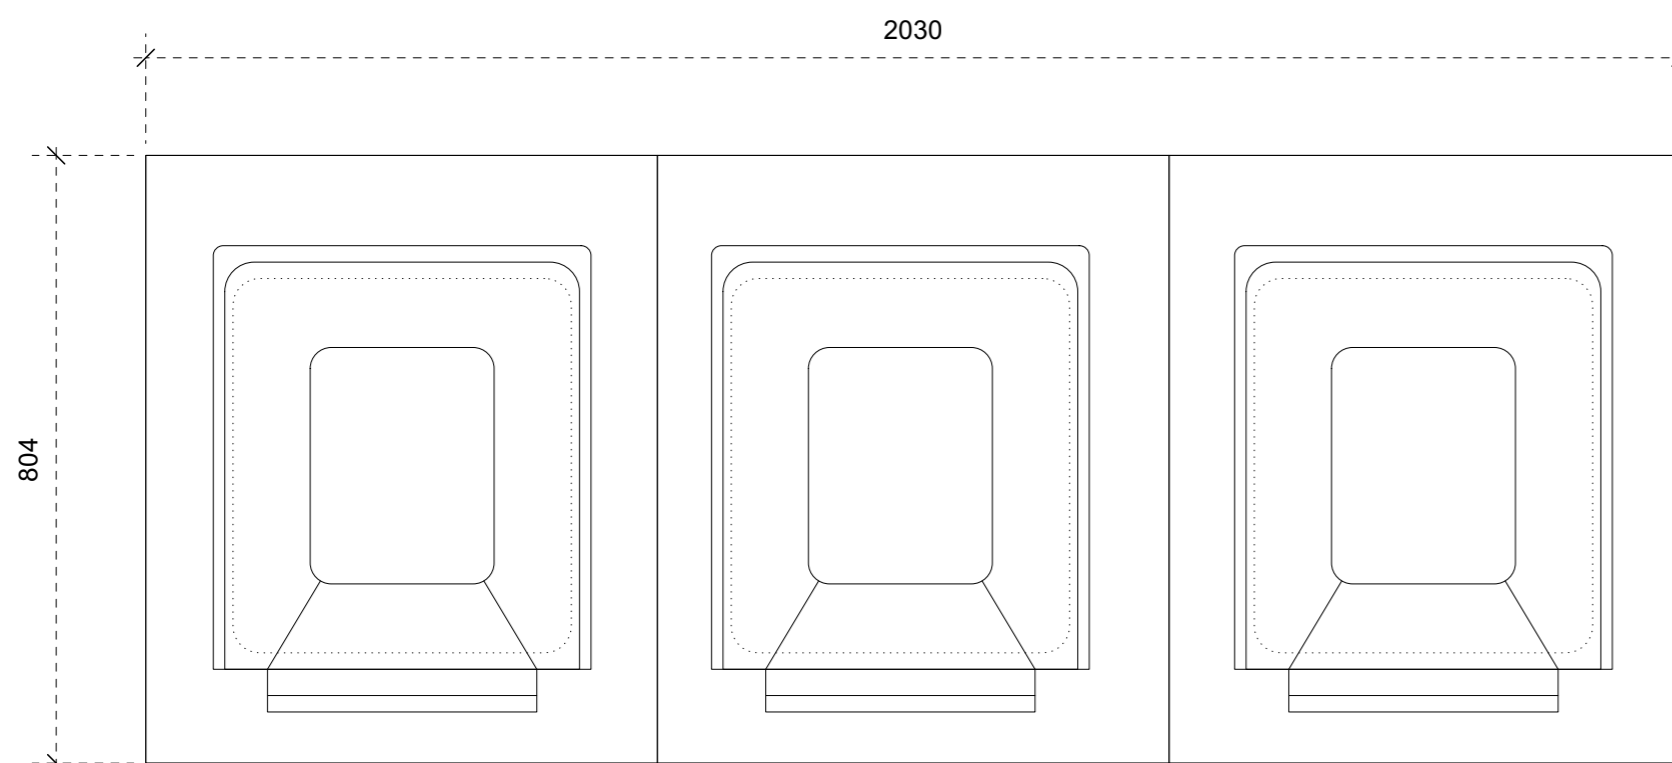

3 Bin Storage. Top View,
Scale: 1:10

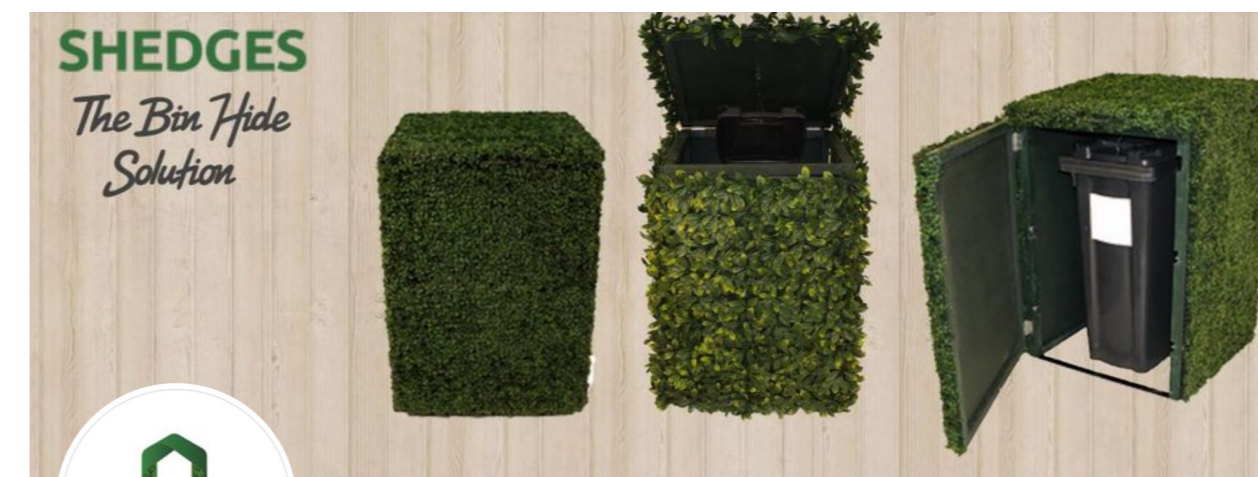

Shedaes

BOX COVERING. ARTIFICIAL HEDGING / REFERENCE IMAGE



SCALE 1:10



Revision	Description	Drawn	Checked	Date
Preliminary	<input type="checkbox"/> Information <input checked="" type="checkbox"/> Tender <input type="checkbox"/> Construction <input type="checkbox"/> As Built			