





3 Photos of the Swallow tiles & brickwork design proposed, on another completed project.

IMPORTANT NOTES


Contractors must check all dimensions on site. Only figured dimensions are to be worked from. Discrepancies must be reported to the Architect or Engineer before proceeding.
© This drawing is copyright

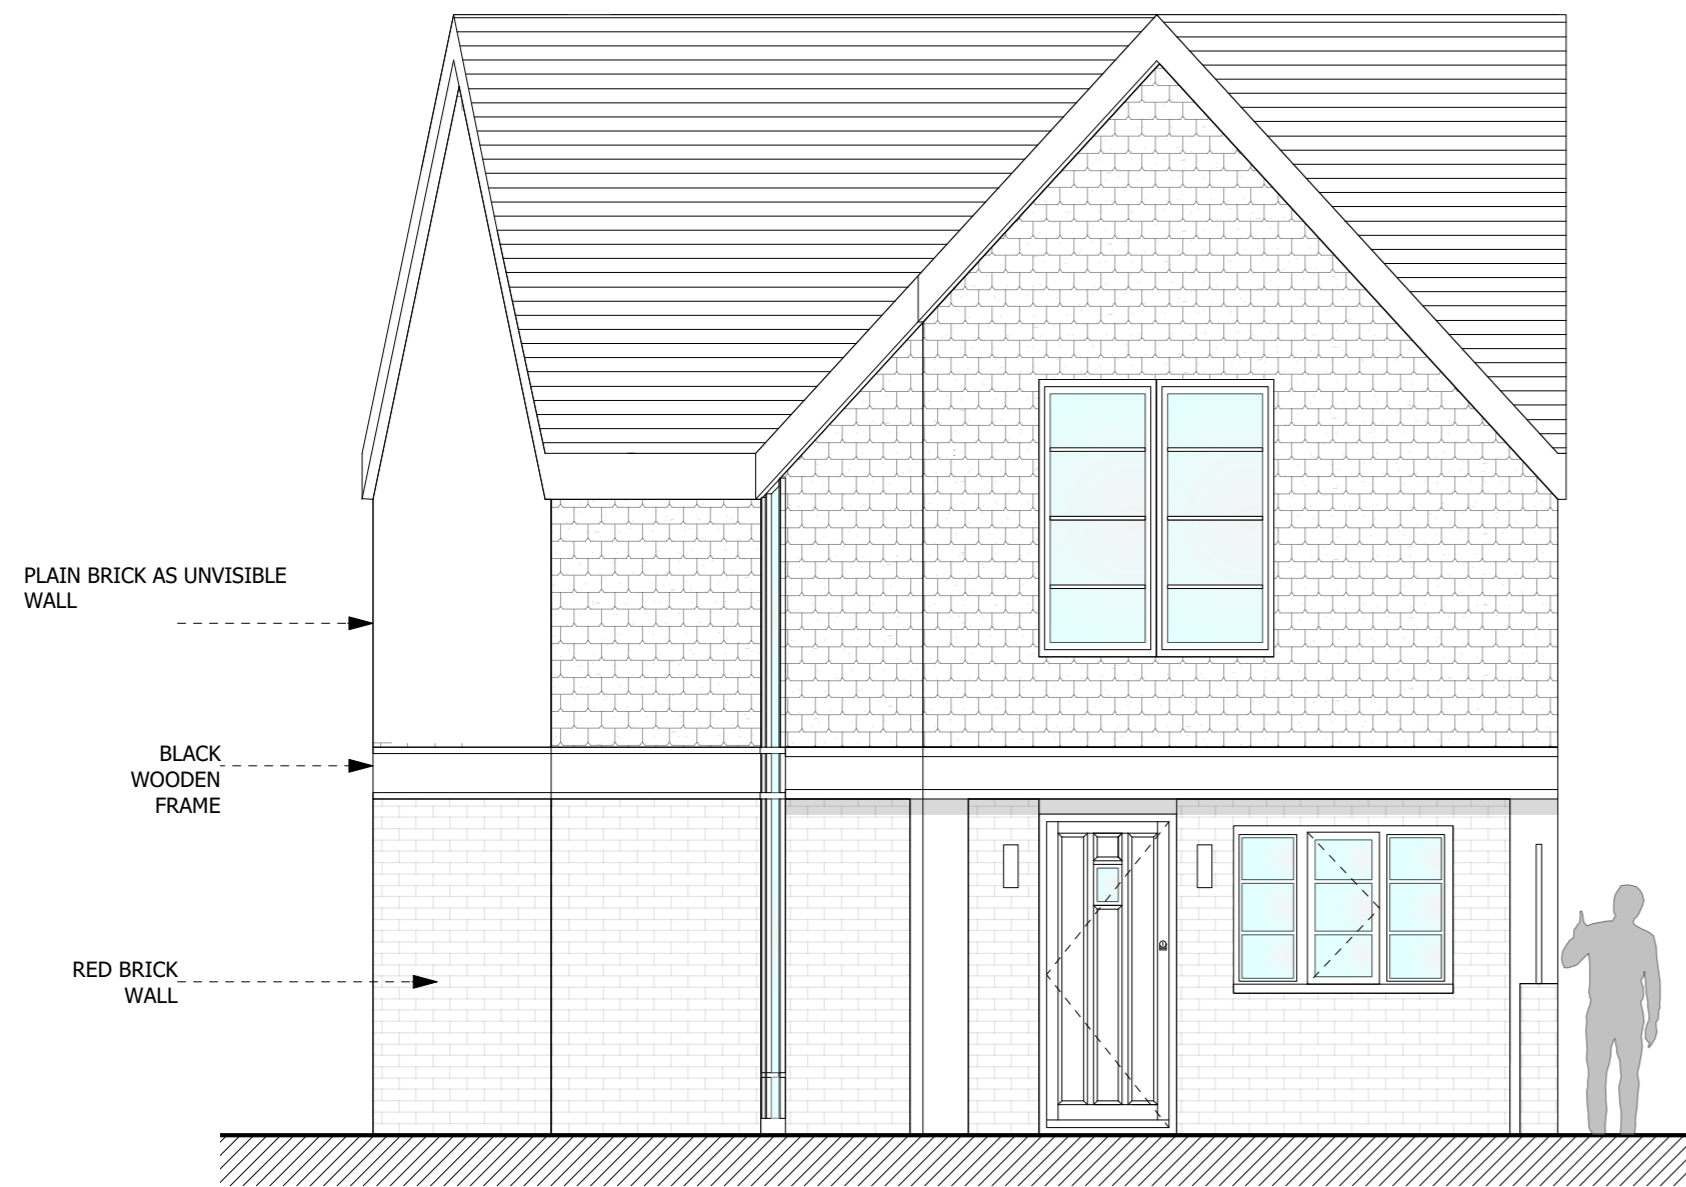

1 North Elevation (Front)
Scale: 1:50

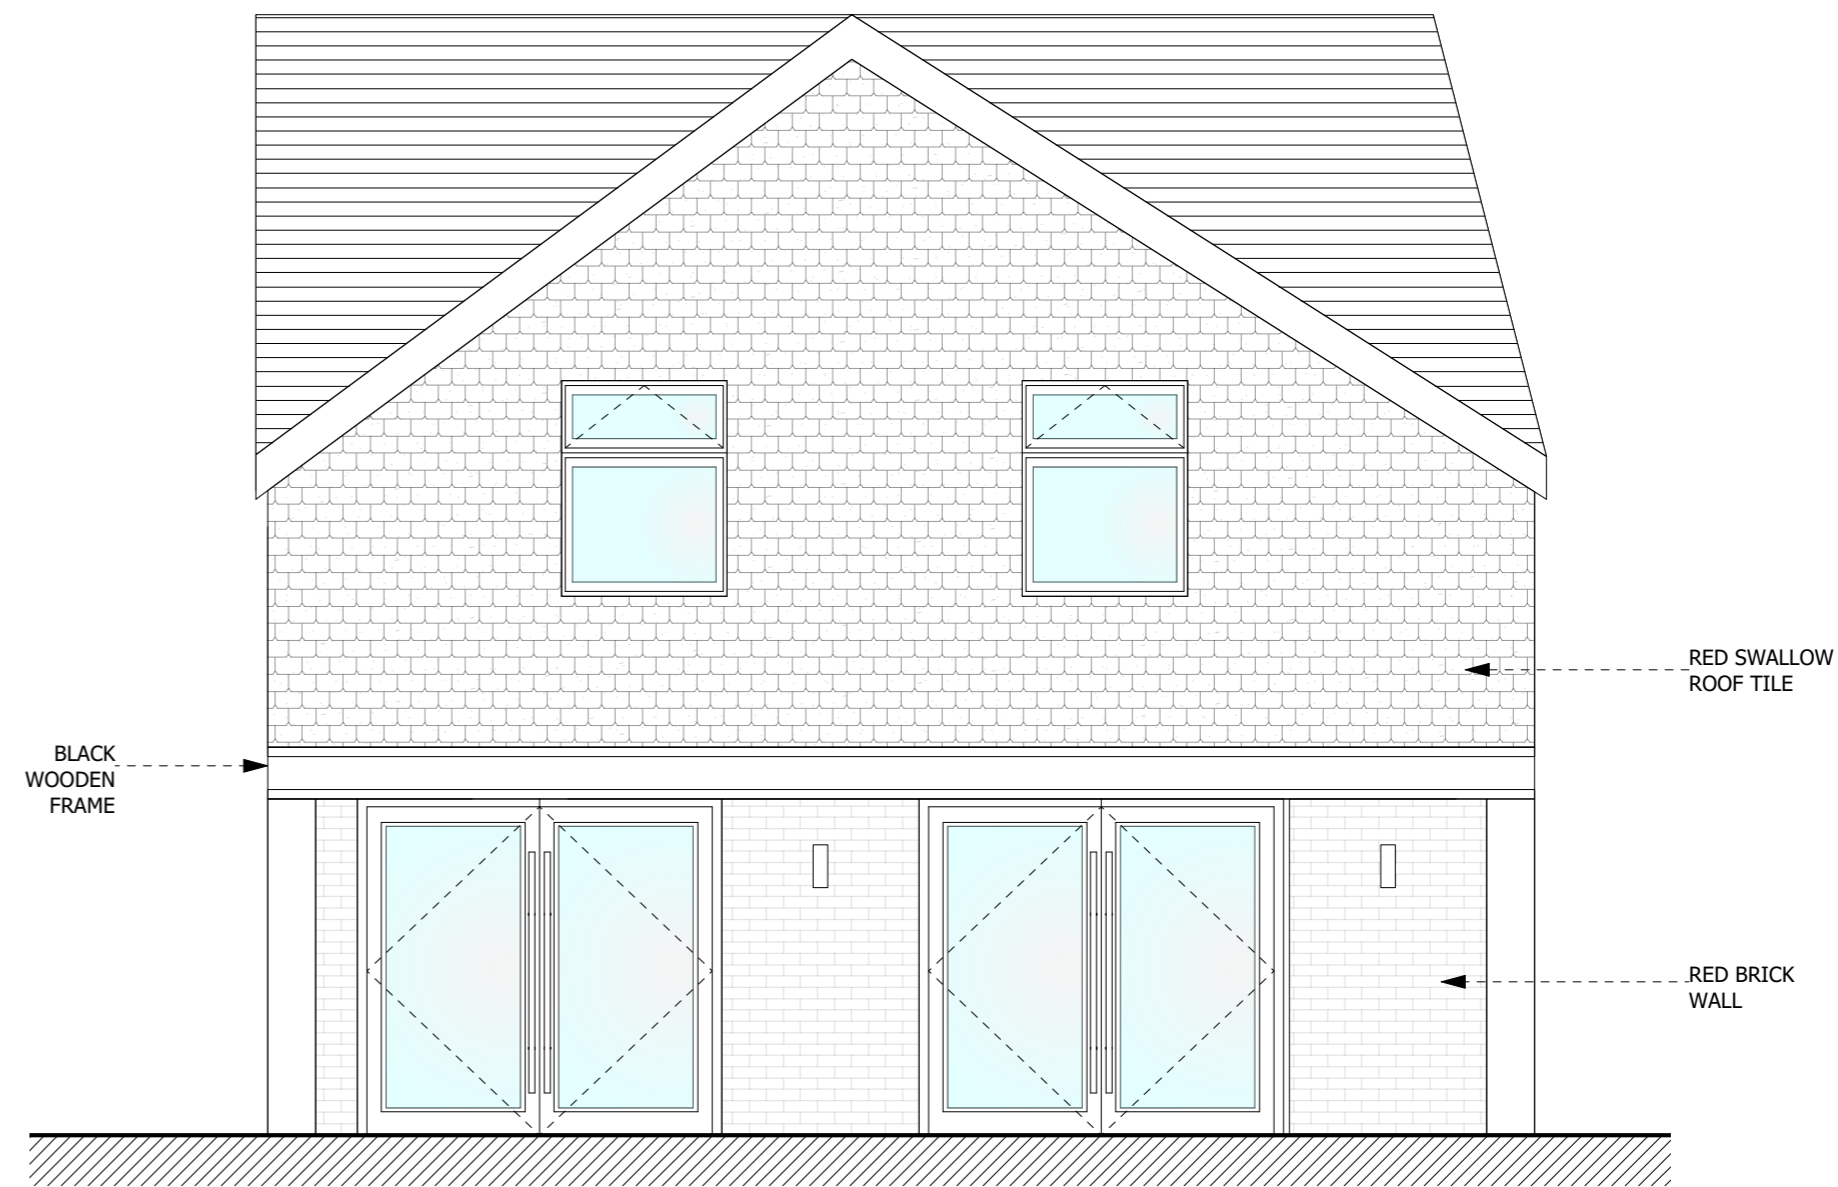

3 South Elevation (Rear)
Scale: 1:50

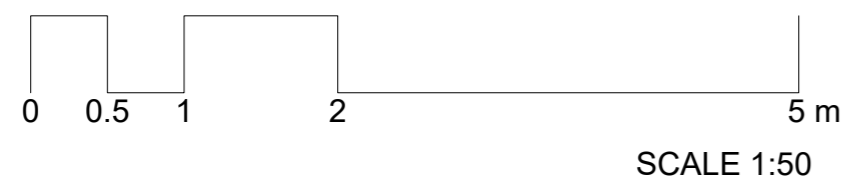

| Revision | Description | Drawn | Checked | Date |
|-------------|--------------|--------------------------|--------------------------|--------------------------|
| Preliminary | Information | <input type="checkbox"/> | <input type="checkbox"/> | <input type="checkbox"/> |
| | Tender | <input type="checkbox"/> | <input type="checkbox"/> | <input type="checkbox"/> |
| | Construction | <input type="checkbox"/> | <input type="checkbox"/> | <input type="checkbox"/> |
| | As Built | <input type="checkbox"/> | <input type="checkbox"/> | <input type="checkbox"/> |