



IMPORTANT NOTES


Contractors must check all dimensions on site. Only figured dimensions are to be worked from. Discrepancies must be reported to the Architect or Engineer before proceeding.
© This drawing is copyright

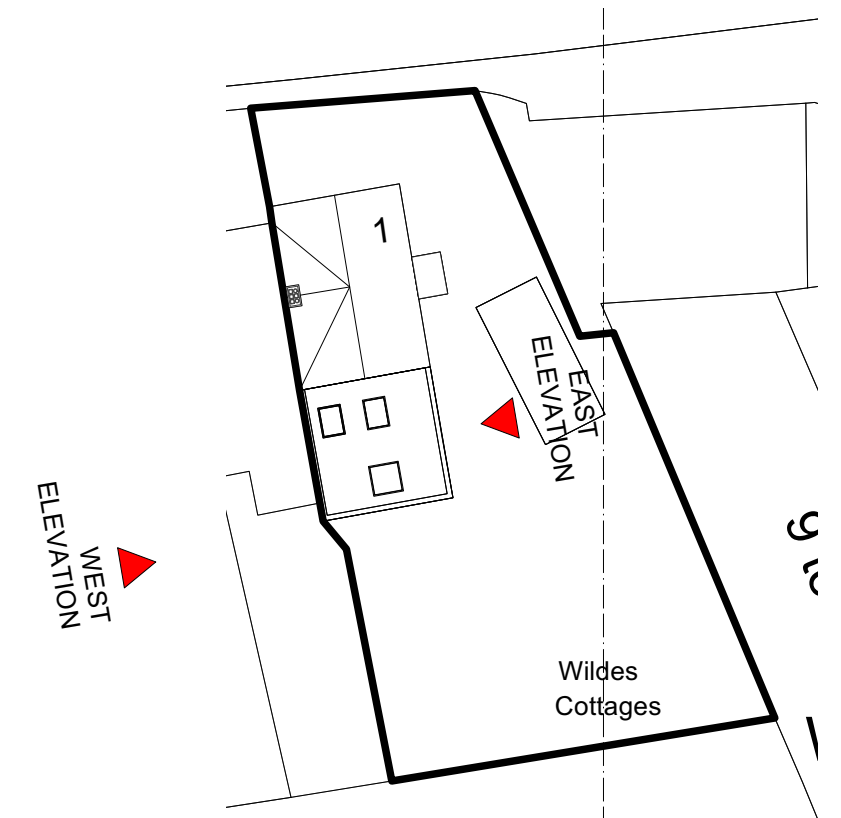

1 Existing East Elevation
Scale: 1:50

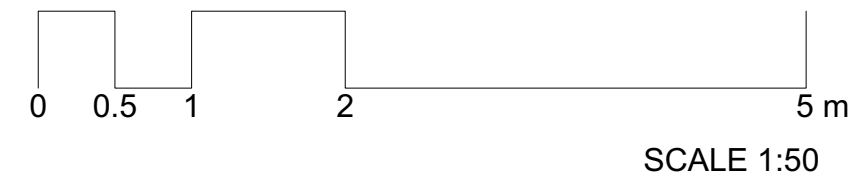

3 Key Plan
Scale: 1:300

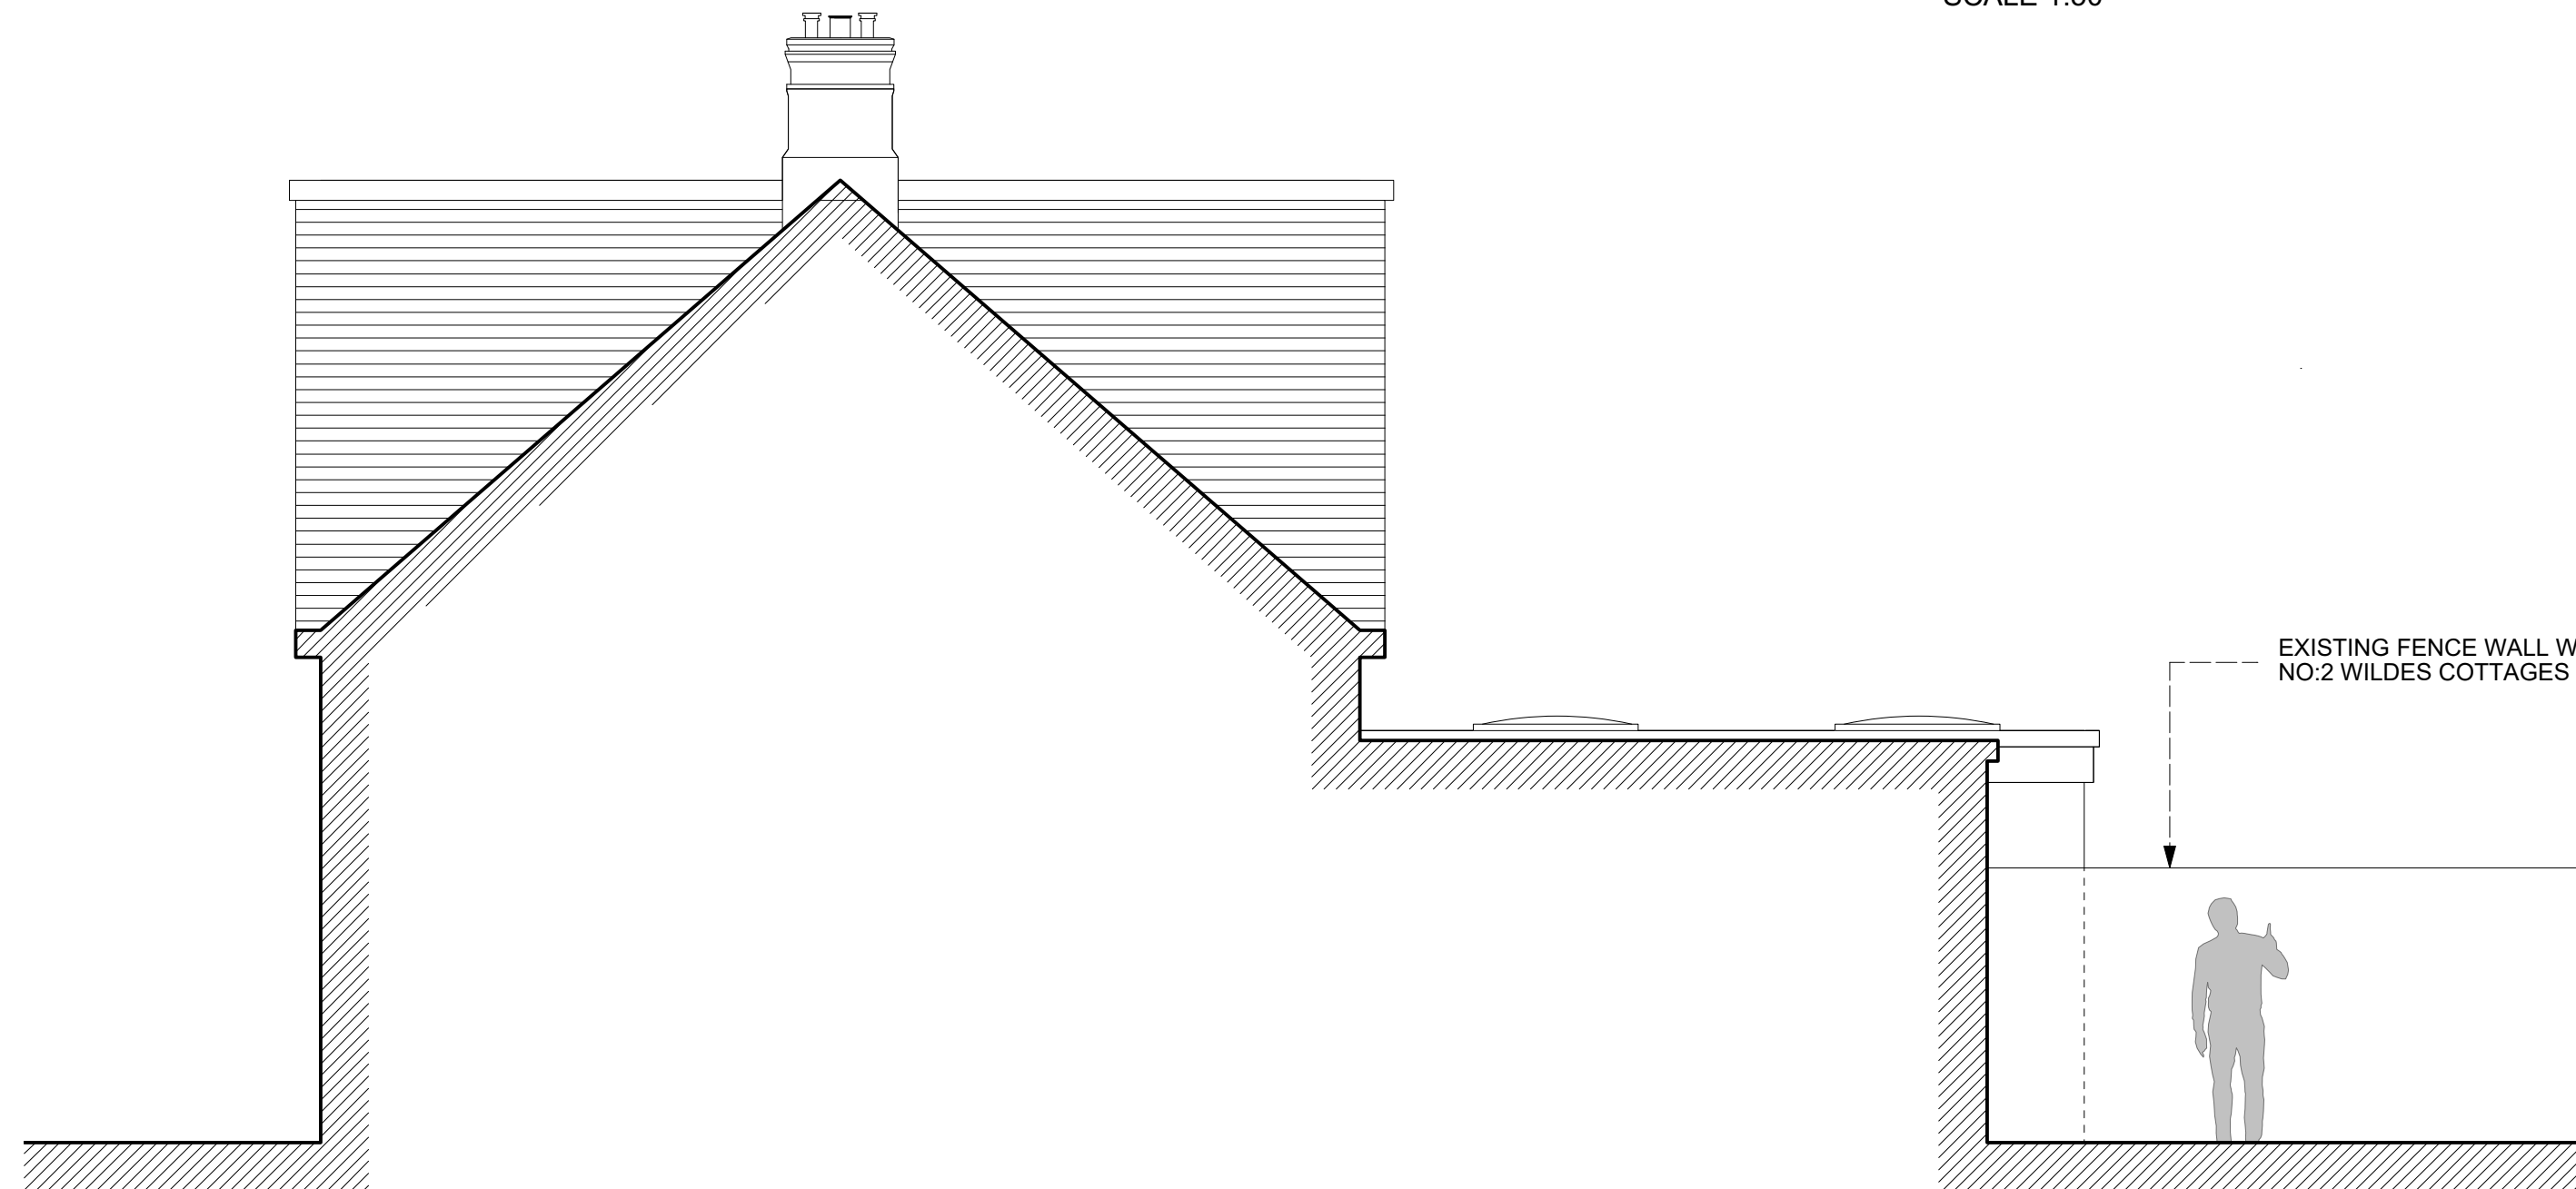

2 Existing West Elevation
Scale: 1:50

Revision	Description	Drawn	Checked	Date
C				