
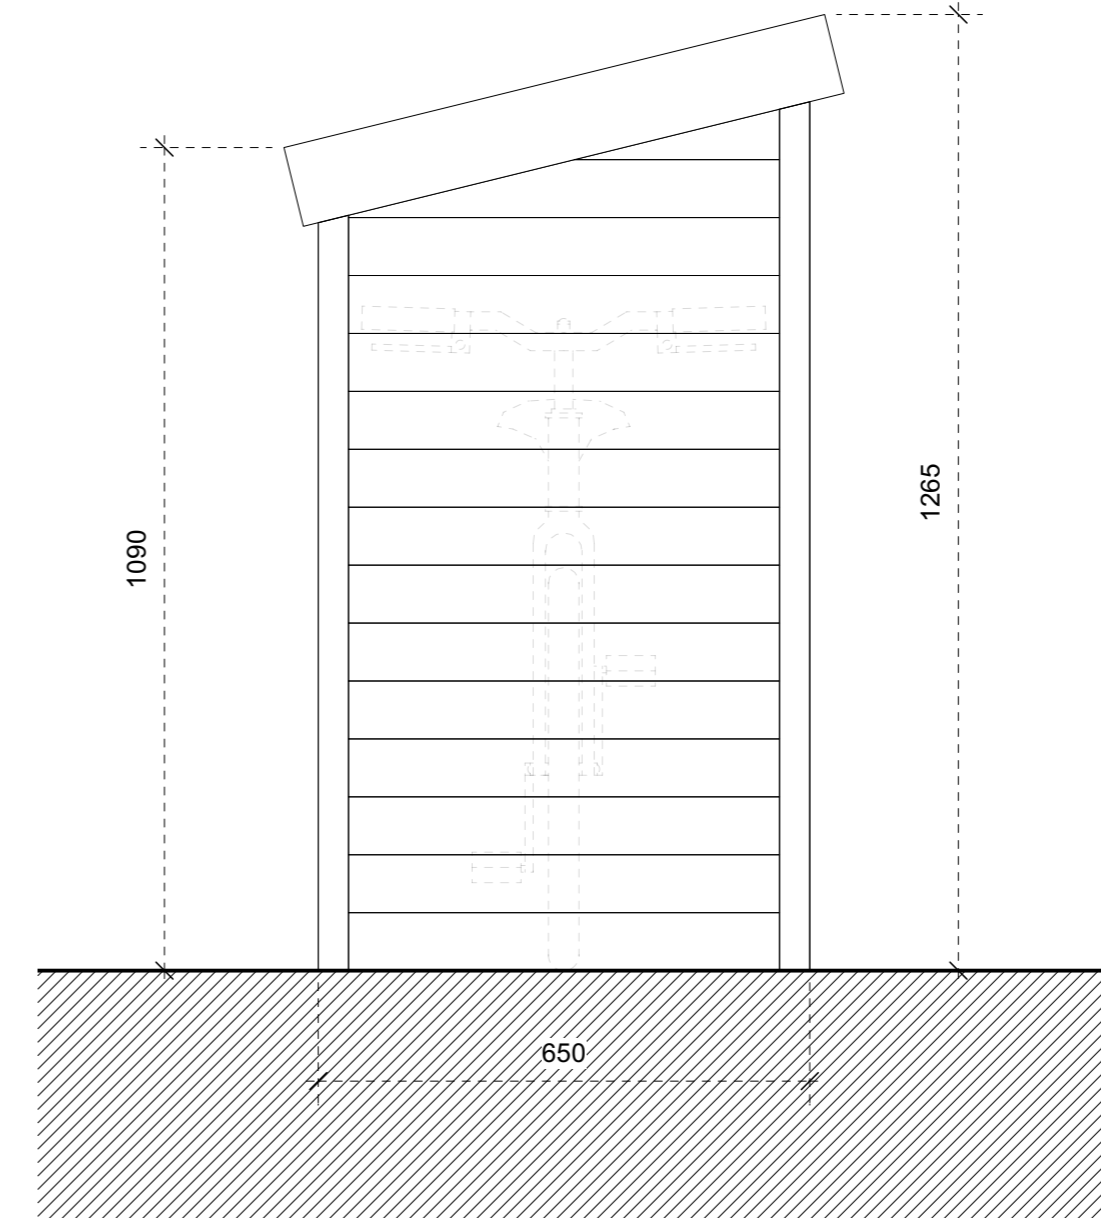


IMPORTANT NOTES


Contractors must check all dimensions on site. Only figured dimensions are to be worked from. Discrepancies must be reported to the Architect or Engineer before proceeding.
© This drawing is copyright

BOX TO BE COVERED WITH ARTIFICIAL HEDGE GREEN LEAF SCREEN.

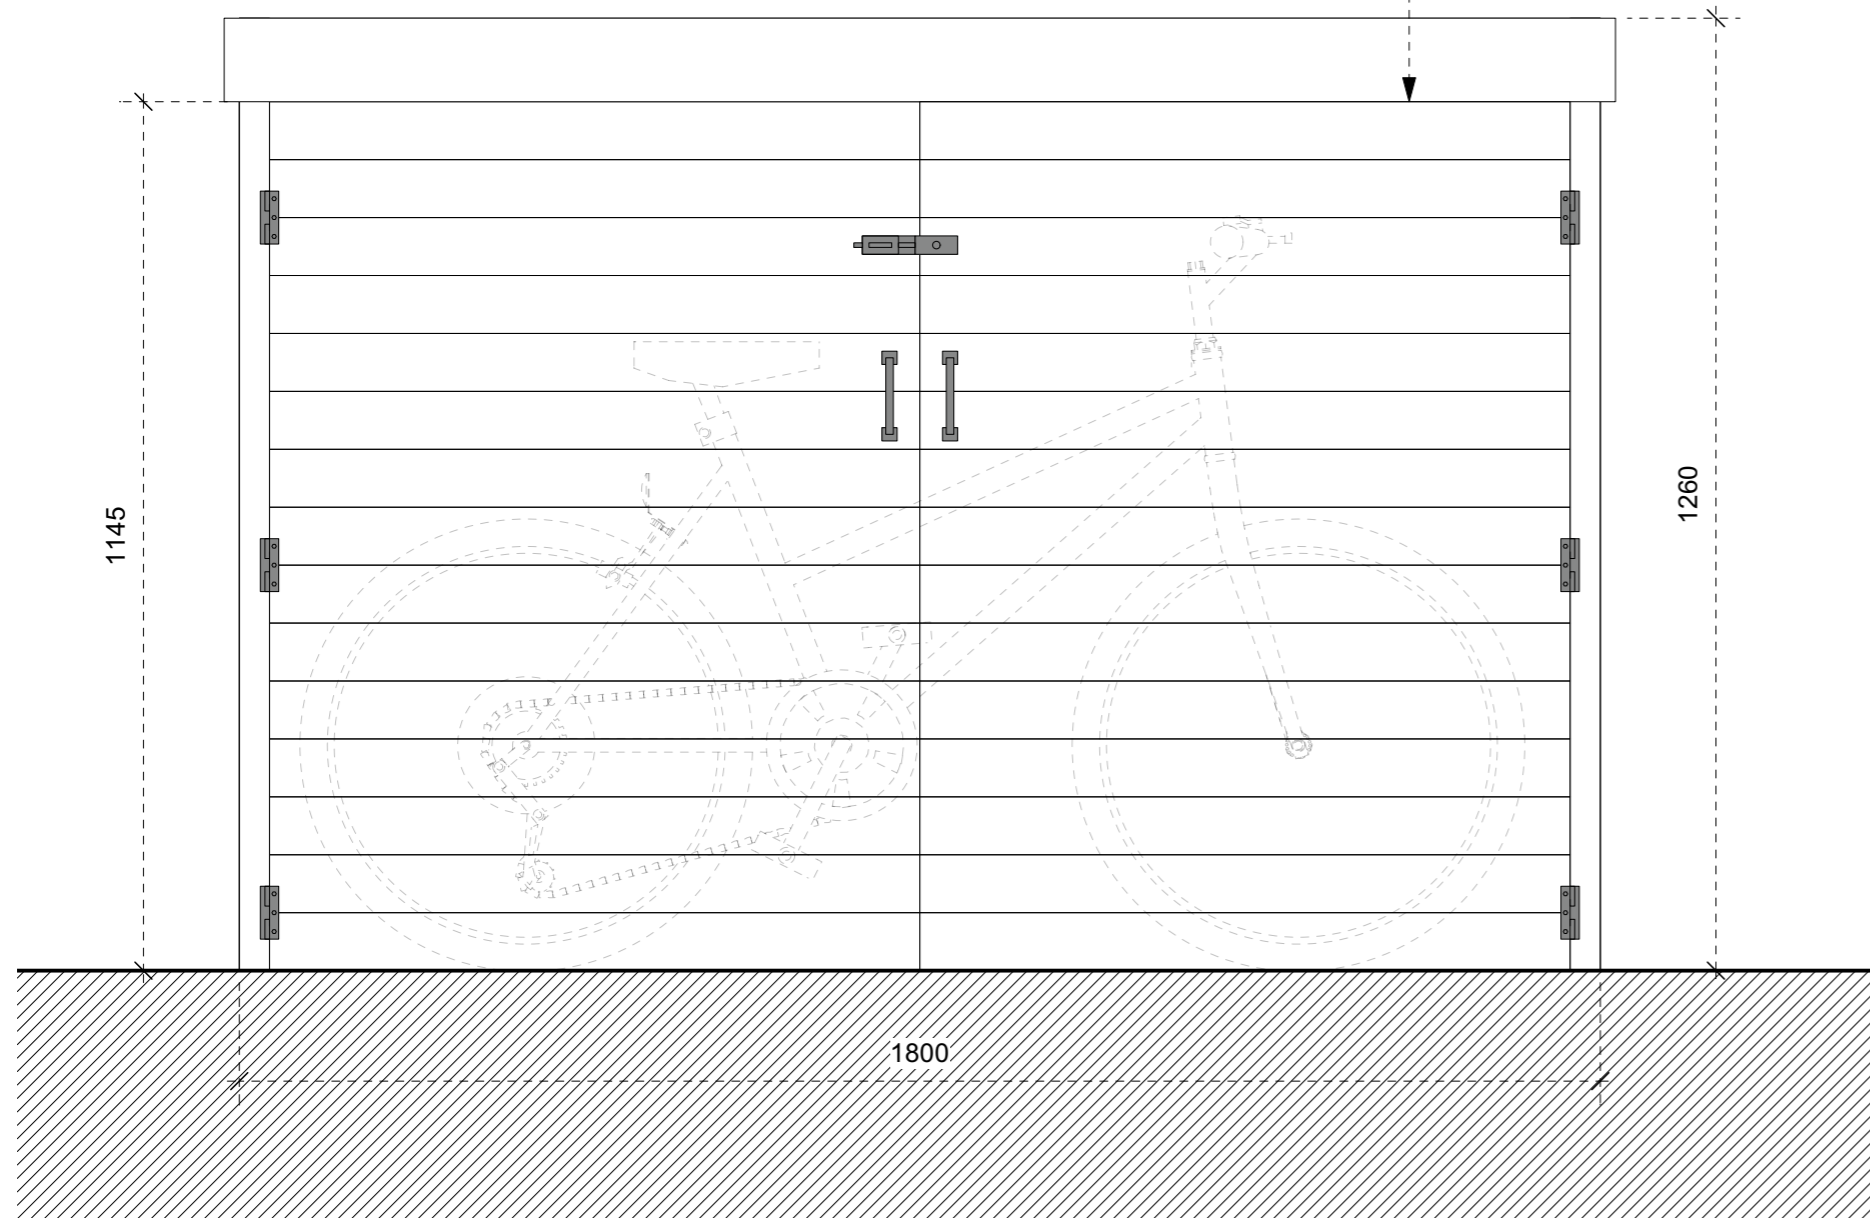

1 **Bike Storage. Front Elevation**
Scale: 1:10

2 **Bike Storage. Side Elevation**
Scale: 1:10

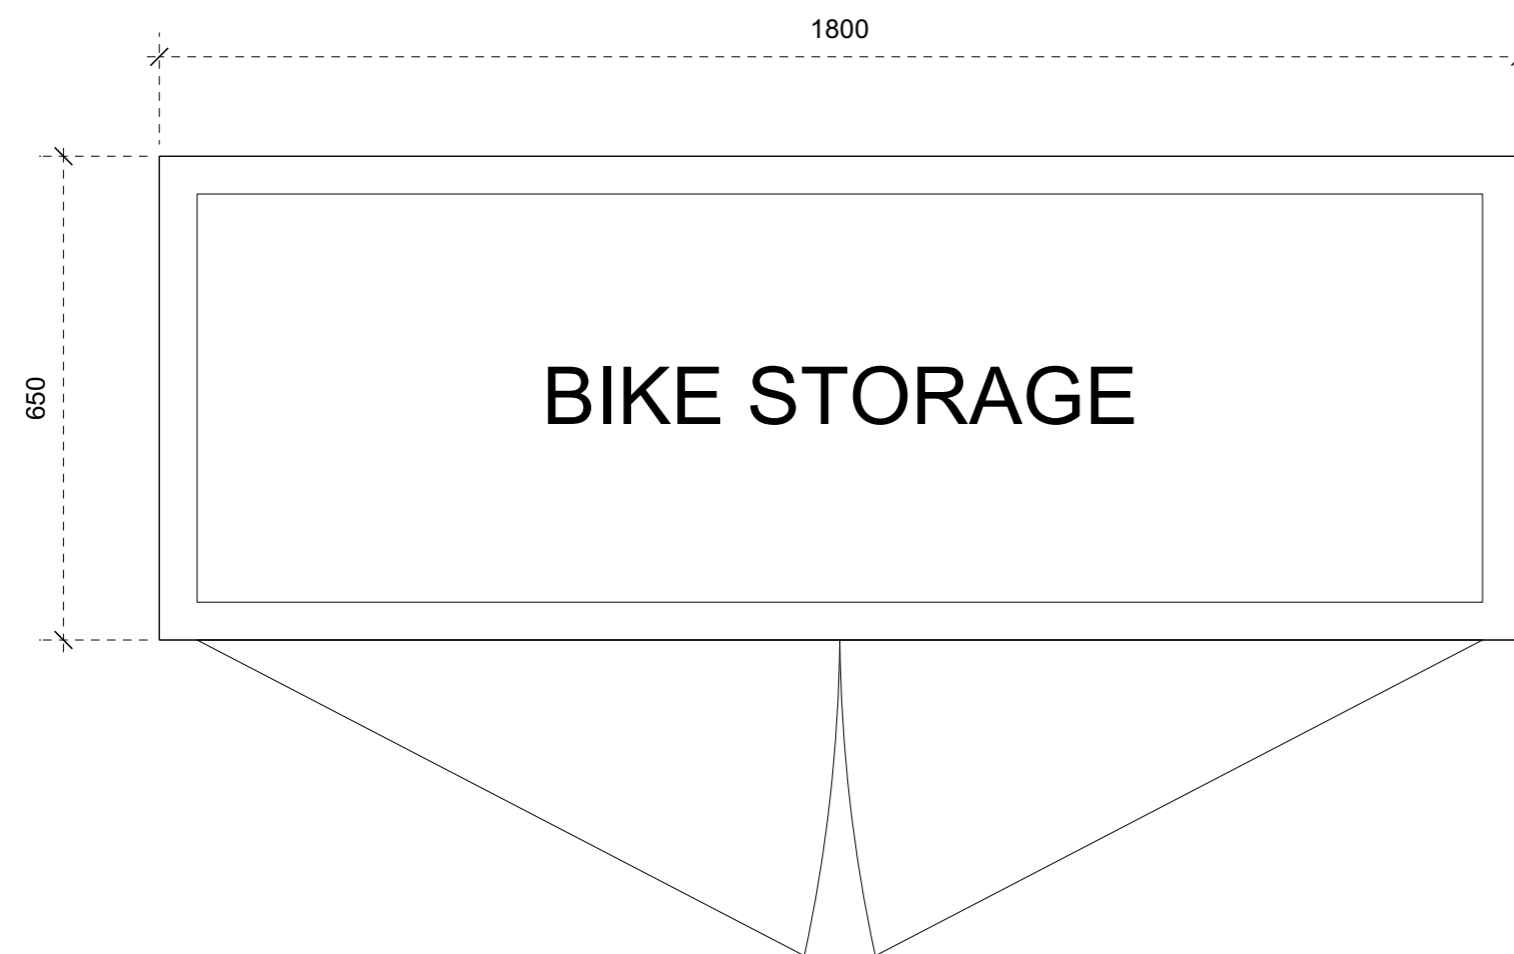

3 **Bike Storage. Top View**
Scale: 1:10



BOX COVERING. ARTIFICIAL HEDGING / REFERENCE IMAGE

SCALE 1:10



Revision	Description	Drawn	Checked	Date					
Preliminary	<input type="checkbox"/>	Information	<input checked="" type="checkbox"/>	Tender	<input type="checkbox"/>	Construction	<input type="checkbox"/>	As Built	<input type="checkbox"/>