





existing front elevation

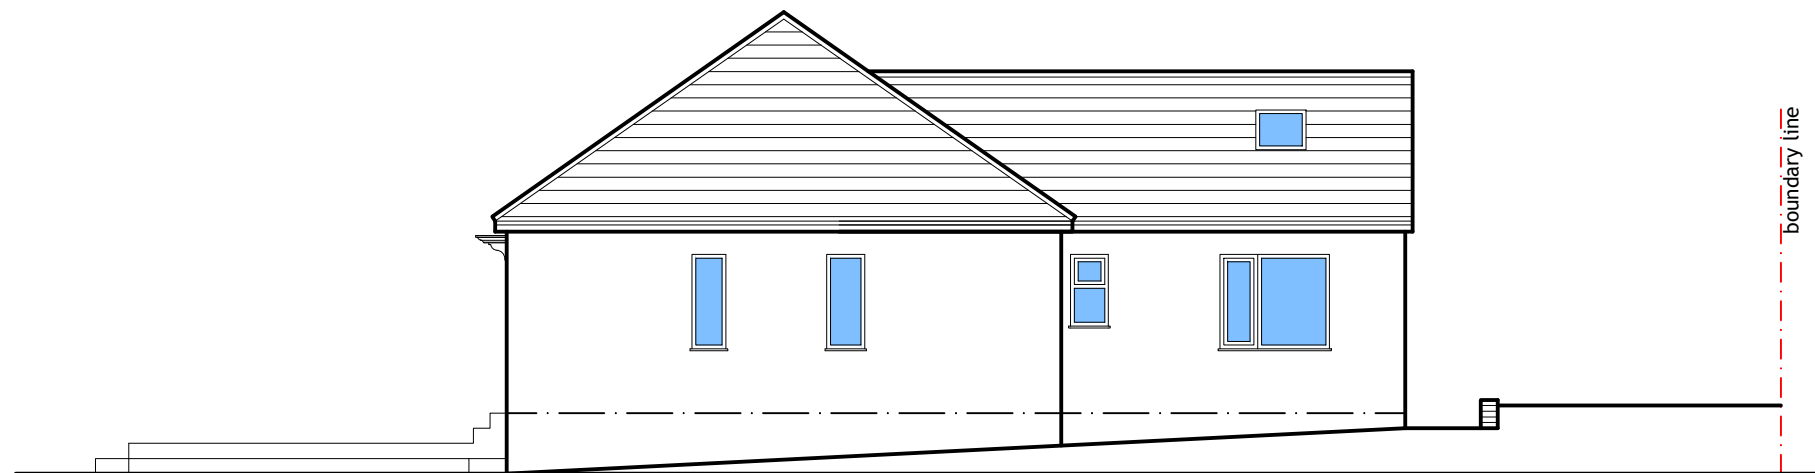


existing side elevation

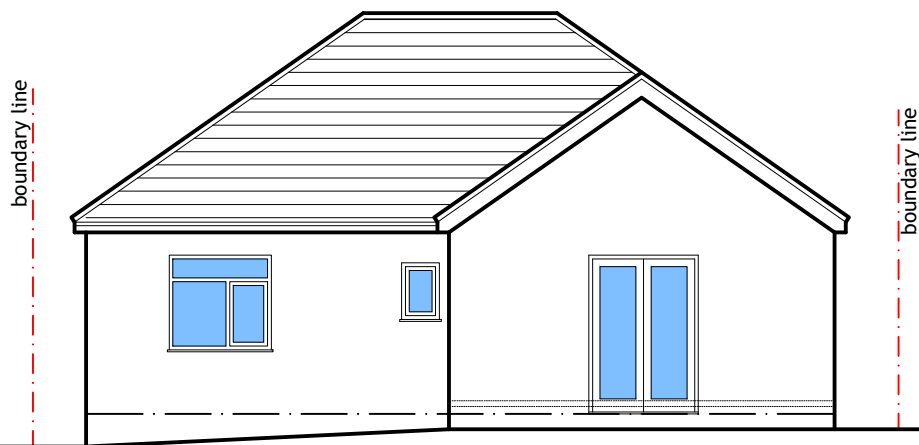

existing rear elevation



existing side elevation

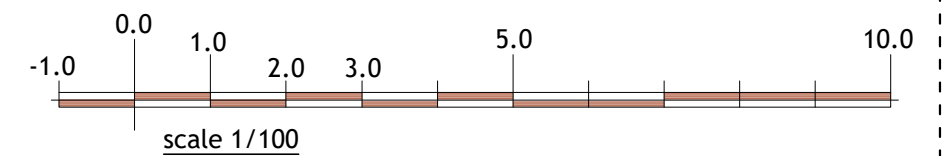

plan & build



PH: 07816611144

shamshadali@hotmail.co.uk

ADDRESS: 40 CATSBROOK RD, LUTON, LU3 2ET

TITLE: EXISTING ELEVATIONS

PROJECT: SINGLE STOREY REAR AND FRONT EXTENSION  
HIP TO GABLE ROOF ALTERATION WITH DORMERS

DATE 30/10/2023

DWG NO. 02/07

DRAWN BY

SCALE 1:100

A3