



proposed front elevation




proposed side elevation

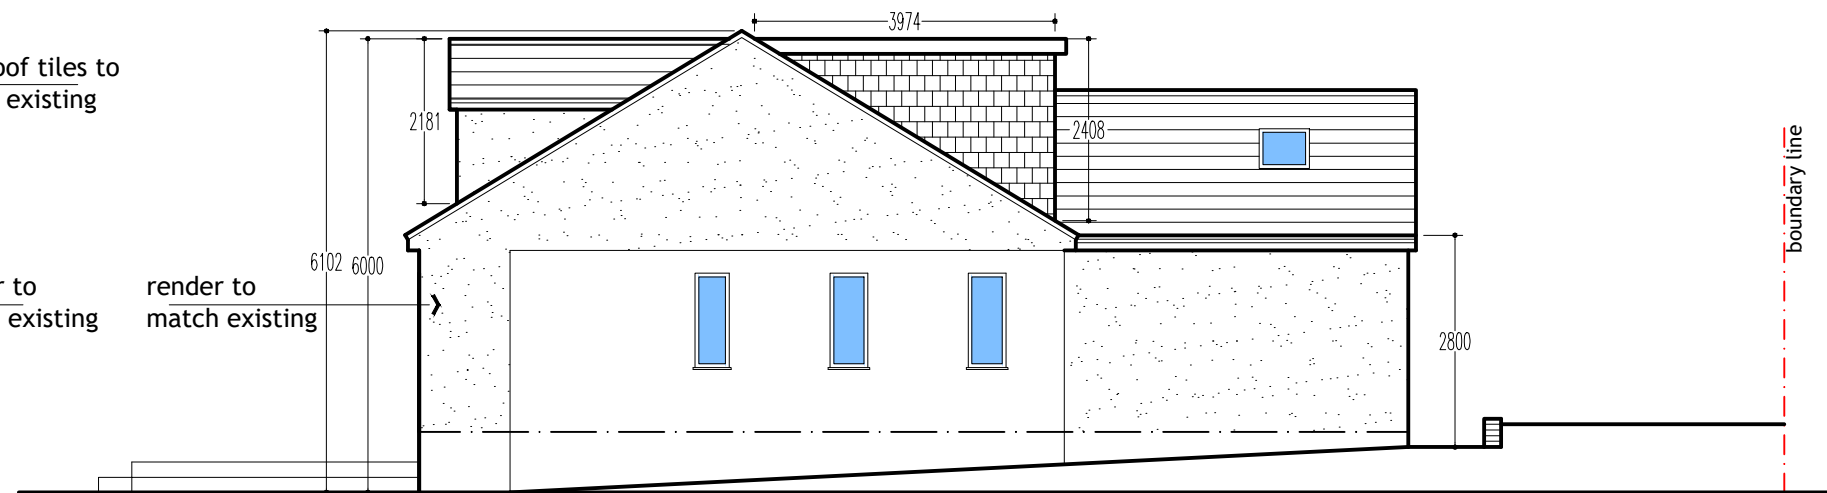

proposed rear elevation

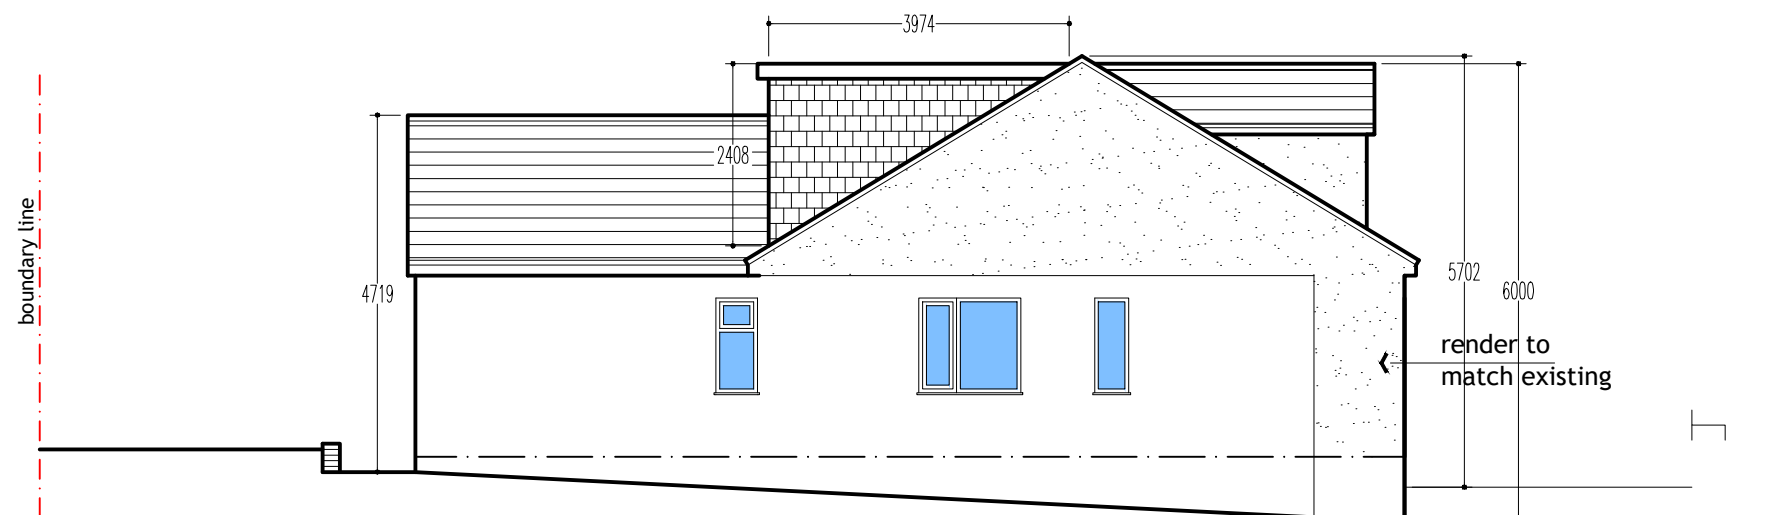

proposed side elevation

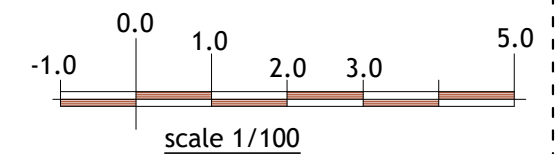

plan & build



PH: 07816611144

shamshadali@hotmail.co.uk

ADDRESS: 40 CATSBROOK RD, LUTON, LU3 2ET

TITLE: PROPOSED ELEVATIONS

PROJECT: SINGLE STOREY REAR AND FRONT EXTENSION

HIP TO GABLE ROOF ALTERATION WITH DORMERS

DATE 30/10/2023

DWG NO. 06/07

DRAWN BY

SCALE 1:100

A3