



EXISTING GROUND FLOOR PLAN
 0 1 2 3 4 5 10

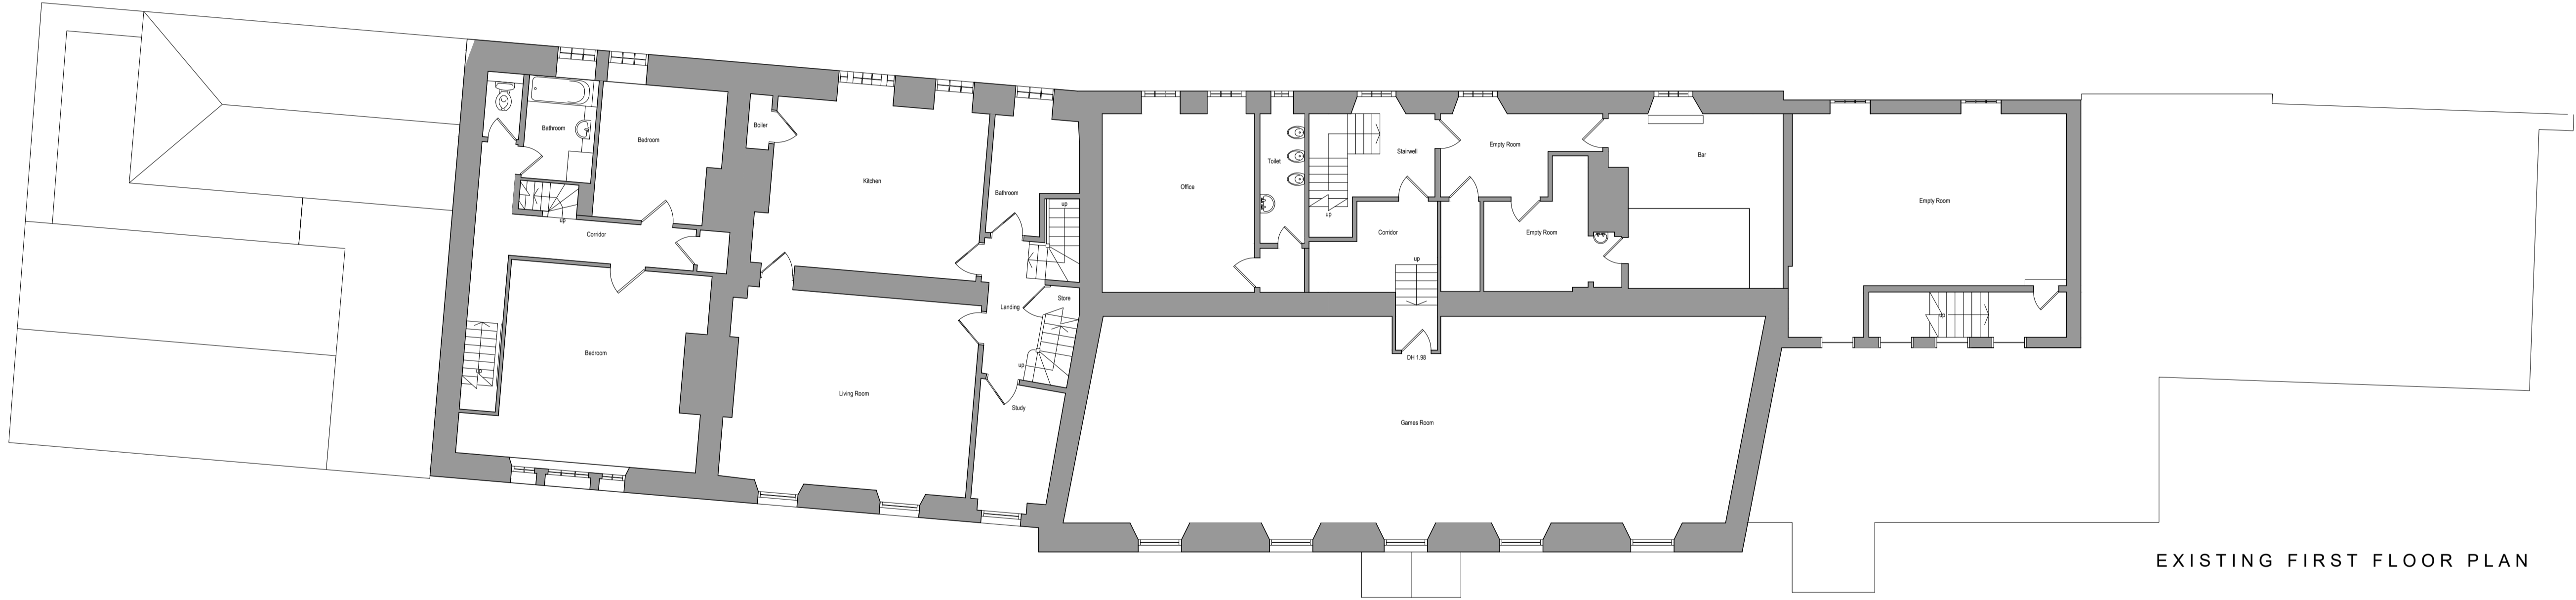

EXISTING FIRST FLOOR PLAN

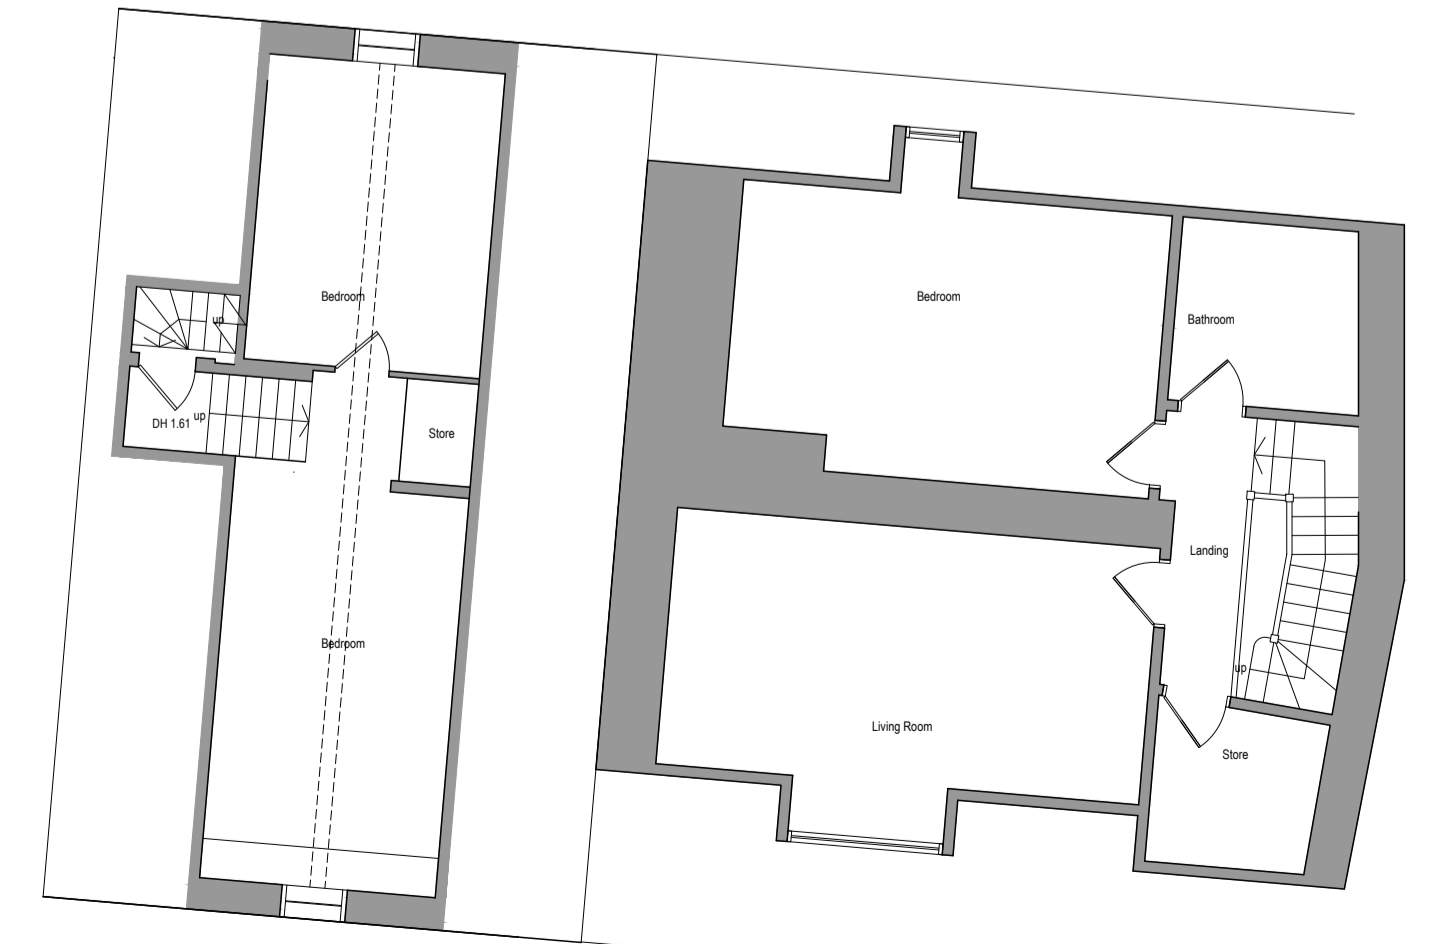

EXISTING SECOND FLOOR PLAN

PLANNING APPLICATION

space
 architecture and design limited

The Studio
 Lake House
 Backmoorfoot Road
 Huddersfield
 HD7 5TR

t: 01484 841420
 f: 01484 847757
 e: md@spacearchitecture.net
 w: www.spacearchitecture.net

Client
 Outcomes First Group Ltd

Project
 Conversion of Benton House
 into a Specialist School
 Front Street, Benton, Newcastle
 NE7 7UJ

Drawing Title
 Existing Floor Plans

Scale	A1	Scale	A3	Date	Drawn	Checked	Drawing Number	Revision
1:100	1:200	01.08.23	MJD	mjd	23.01.24-2001	A		