
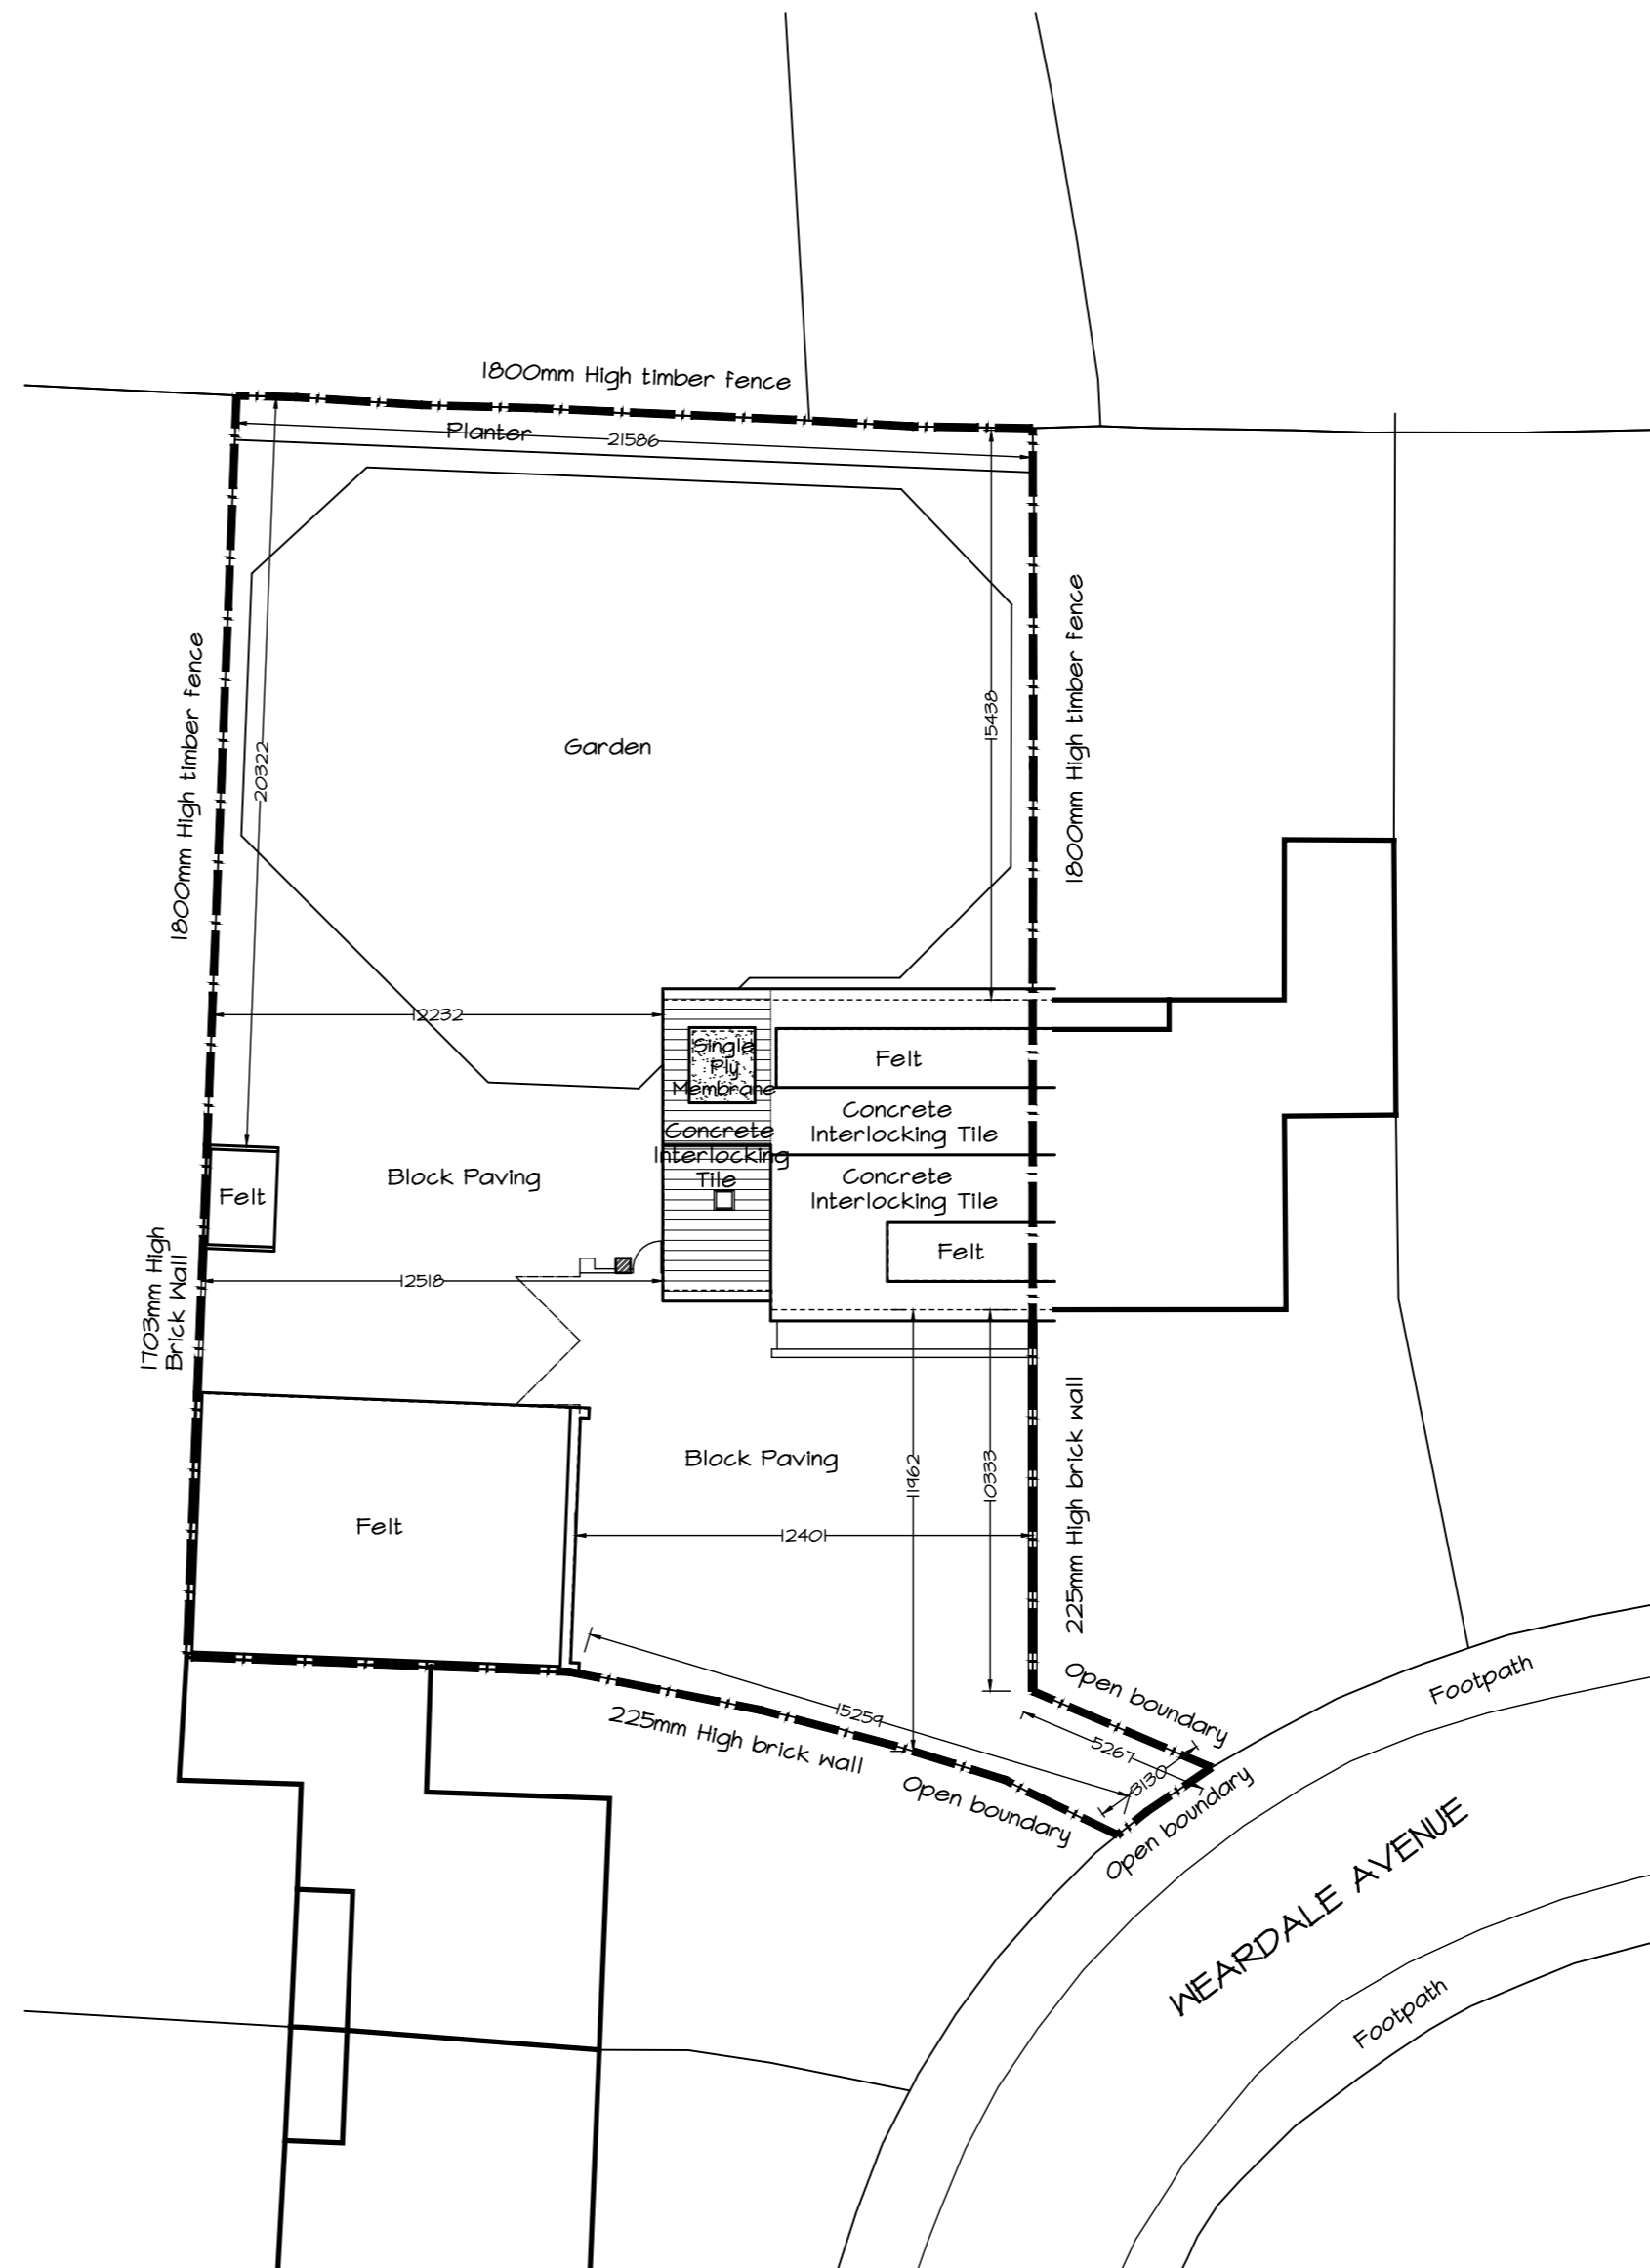



EXISTING SITE PLAN

Scale 1:200

 

PROPOSED SITE PLAN

Scale 1:200

 

C 03/11/23 DS  
Updated to suit Client requirements.

B 27/10/23 DS  
General update.

A 12/10/23 DS  
First Issue.



Mr Plan Man  
Royal Quays Business Centre  
Coble Dene  
Royal Quays  
North Shields  
NE29 6DE  
Mobile: 07960 518 602  
E-mail: dsmall@mrplanman.co.uk  
Website: www.mrplanman.co.uk

CLIENT  
Mr & Mrs N Goodfellow  
102 Weardale Avenue  
Forest Hall  
Newcastle Upon Tyne  
NE12 7JA

PROJECT  
Proposed Extension/Alterations  
102 Weardale Avenue  
Forest Hall

TITLE  
Site Layout Plans  
As Existing & proposed

SCALE  
1:200 • A2

DATE  
Oct '23

DRAWING No.  
1315/04C