



FRONT ELEVATION
 Scale 1:100




SIDE ELEVATION
 Scale 1:100

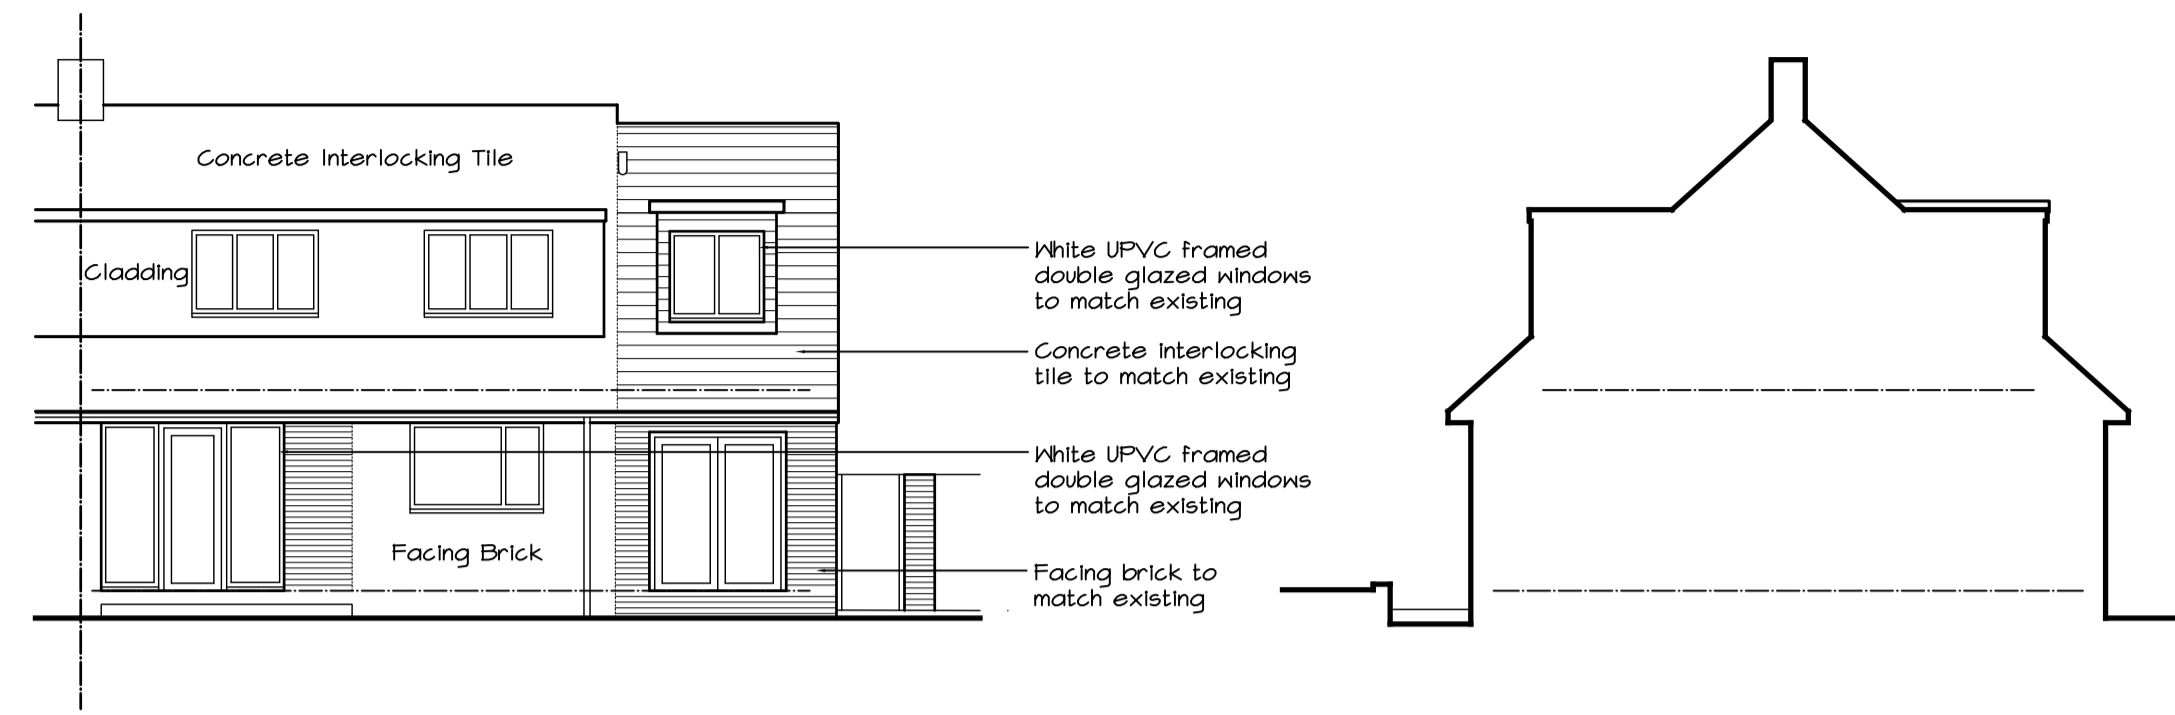


REAR ELEVATION
 Scale 1:100

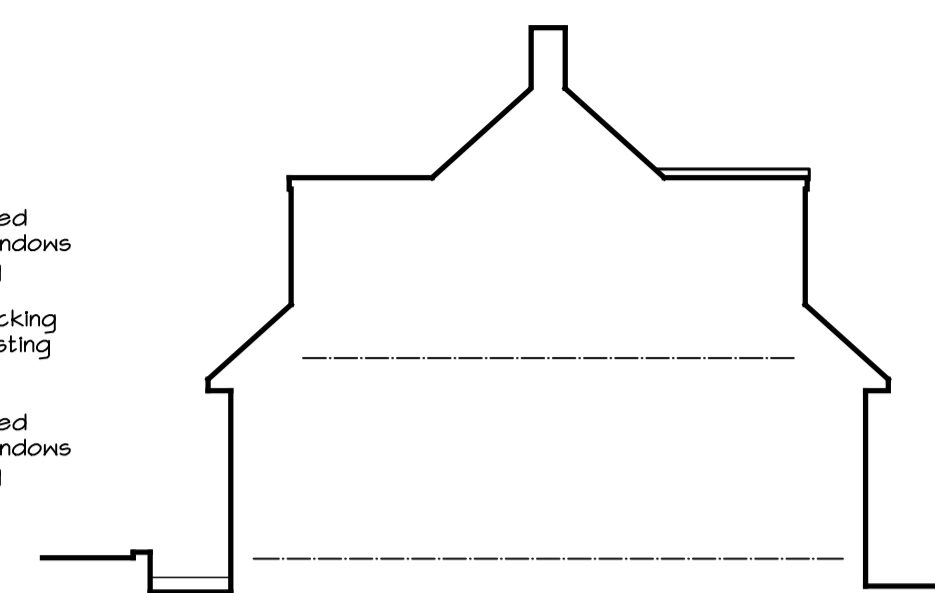

SIDE ELEVATION
 Scale 1:100

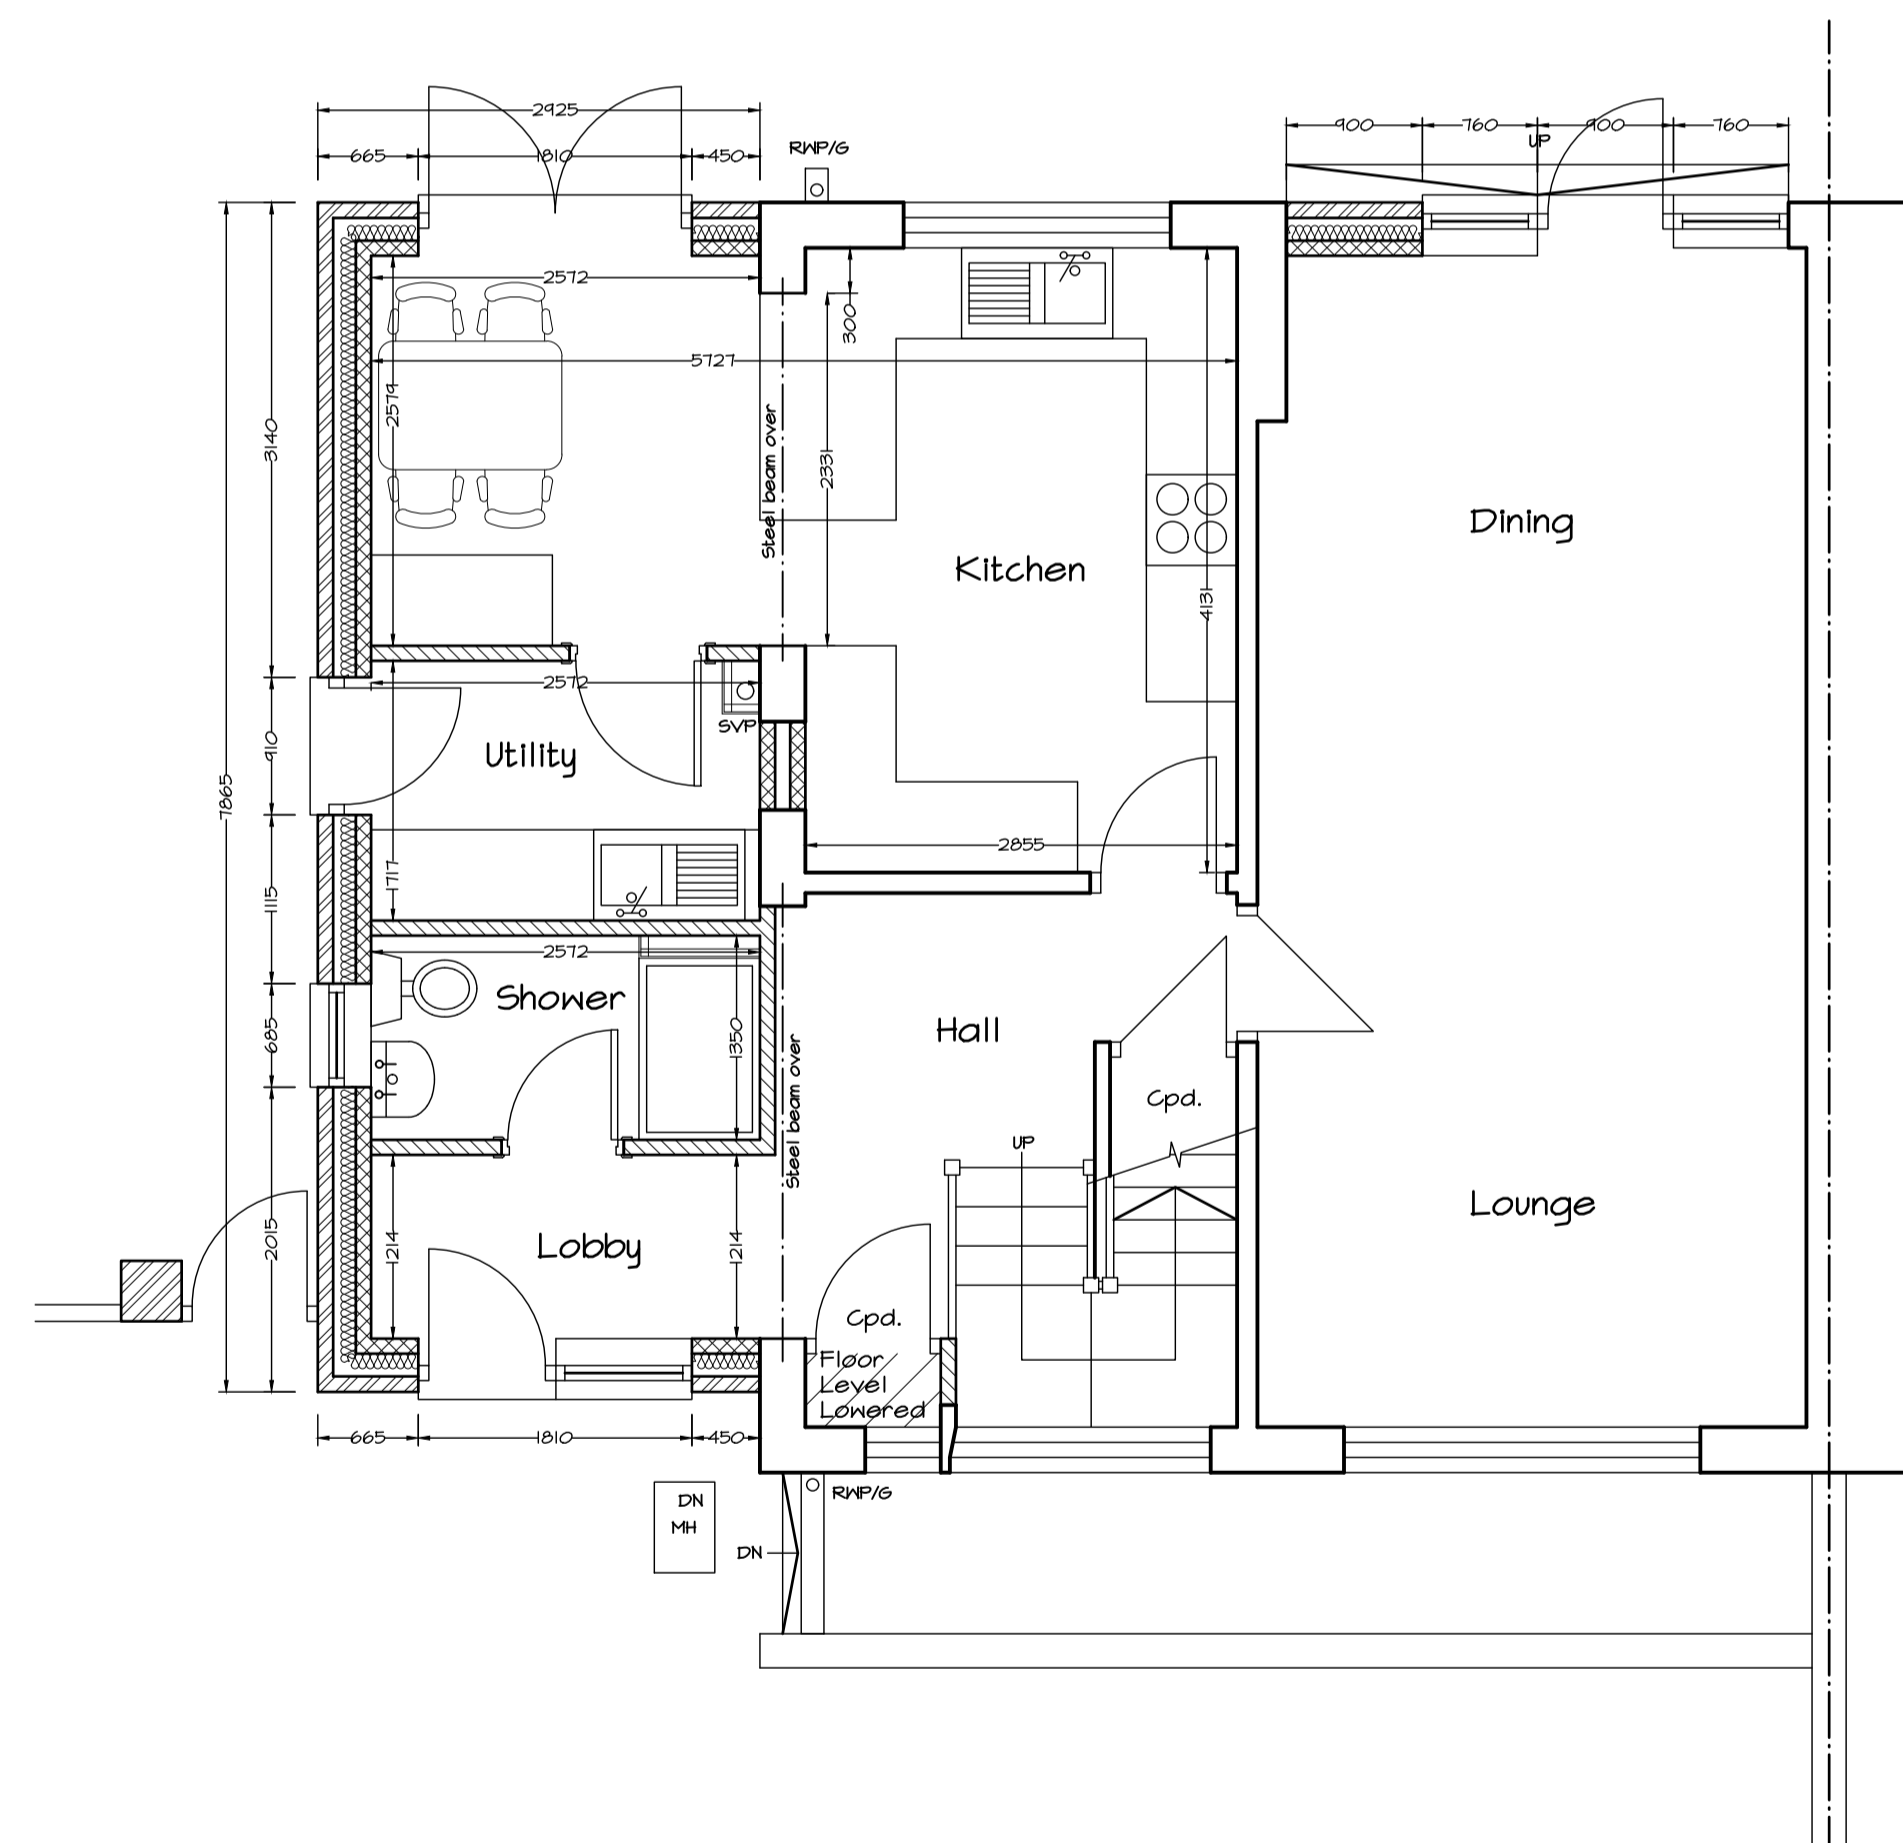

GROUND FLOOR PLAN
 Scale 1:50

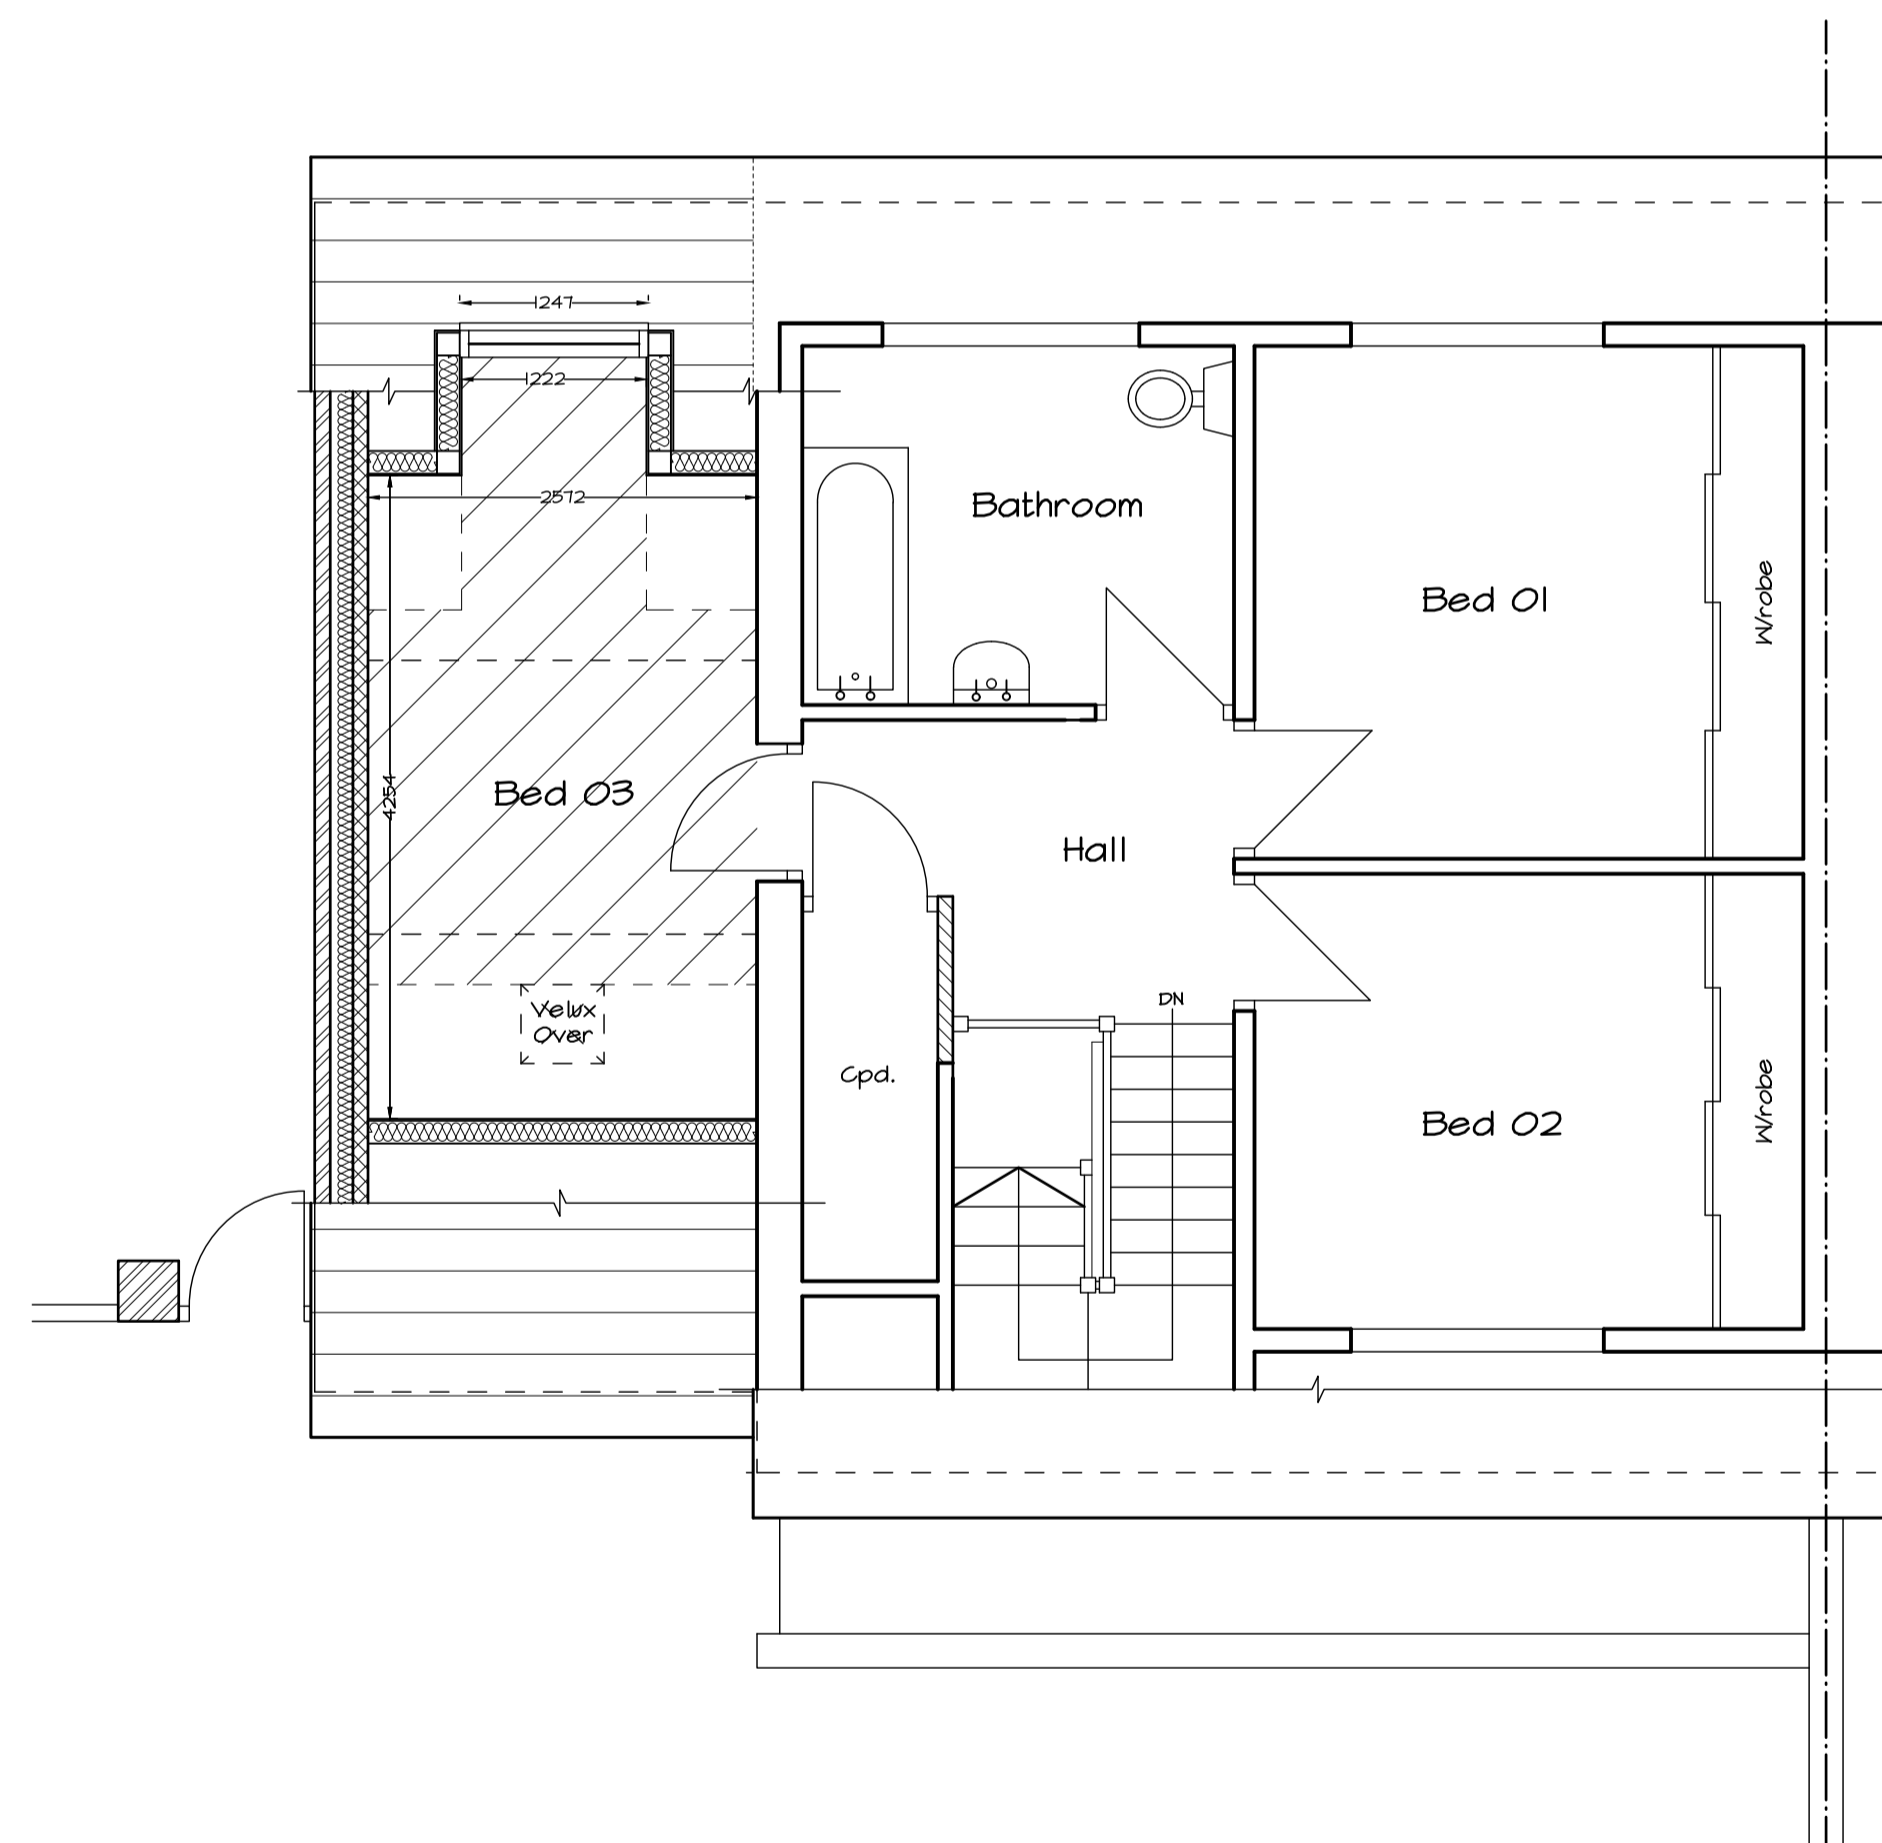

FIRST FLOOR PLAN
 Scale 1:50

- D 02/02/24 DS First Floor Plan updated, landing window clarified.
- C 03/11/23 DS Updated to suit Client requirements.
- B 27/10/23 DS Updated to suit Client requirements.
- A 12/10/23 DS First Issue.

 Member of the Chartered Institute of Architectural Technologists	
Mr Plan Man Royal Quays Business Centre Coble Dene Royal Quays North Shields NE29 8DE Mobile: 07960 518 602 E-mail: dsmail@mrplanman.co.uk Website: www.mrplanman.co.uk	
CLIENT Mr & Mrs N Goodfellow 102 Weardale Avenue Forest Hall Newcastle Upon Tyne NE12 7JA	
PROJECT Proposed Extension 102 Weardale Avenue Forest Hall	
TITLE Plans & Elevations As Proposed	
SCALE 1:50 & 1:100 • A1	DATE Oct '23
DRAWING No. 1315/03D	