




**FRONT ELEVATION**  
 Scale 1:100

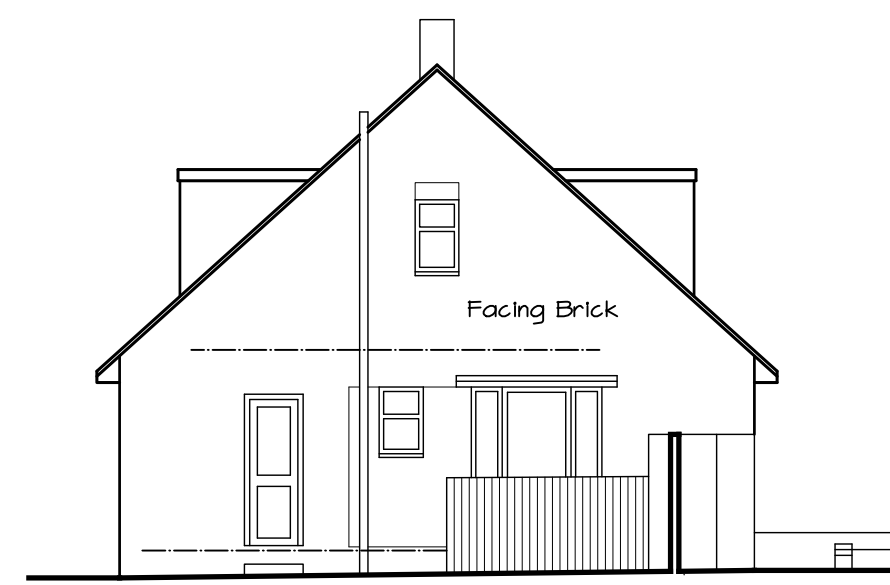


**SIDE ELEVATION**  
 Scale 1:100

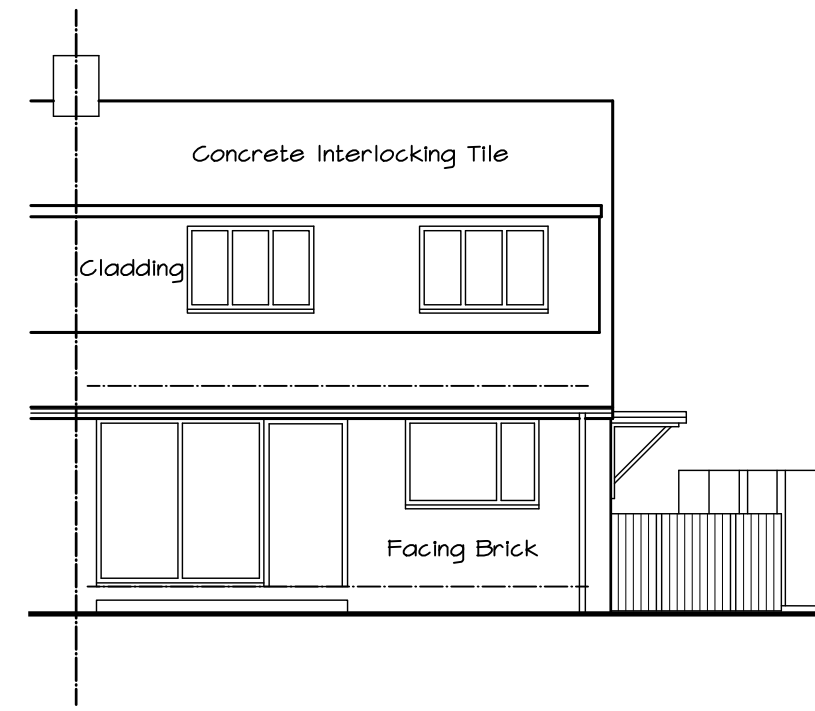


**REAR ELEVATION**  
 Scale 1:100

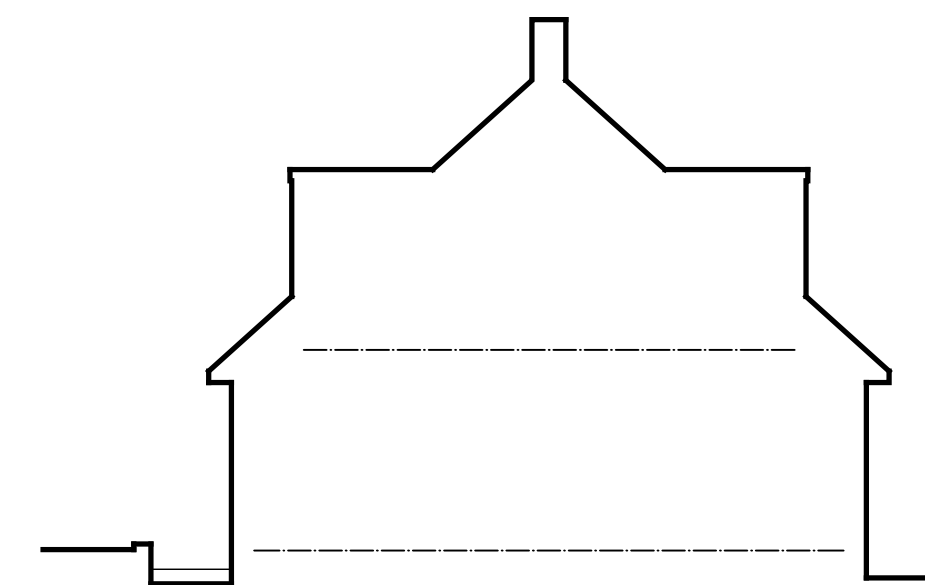

**SIDE ELEVATION**  
 Scale 1:100

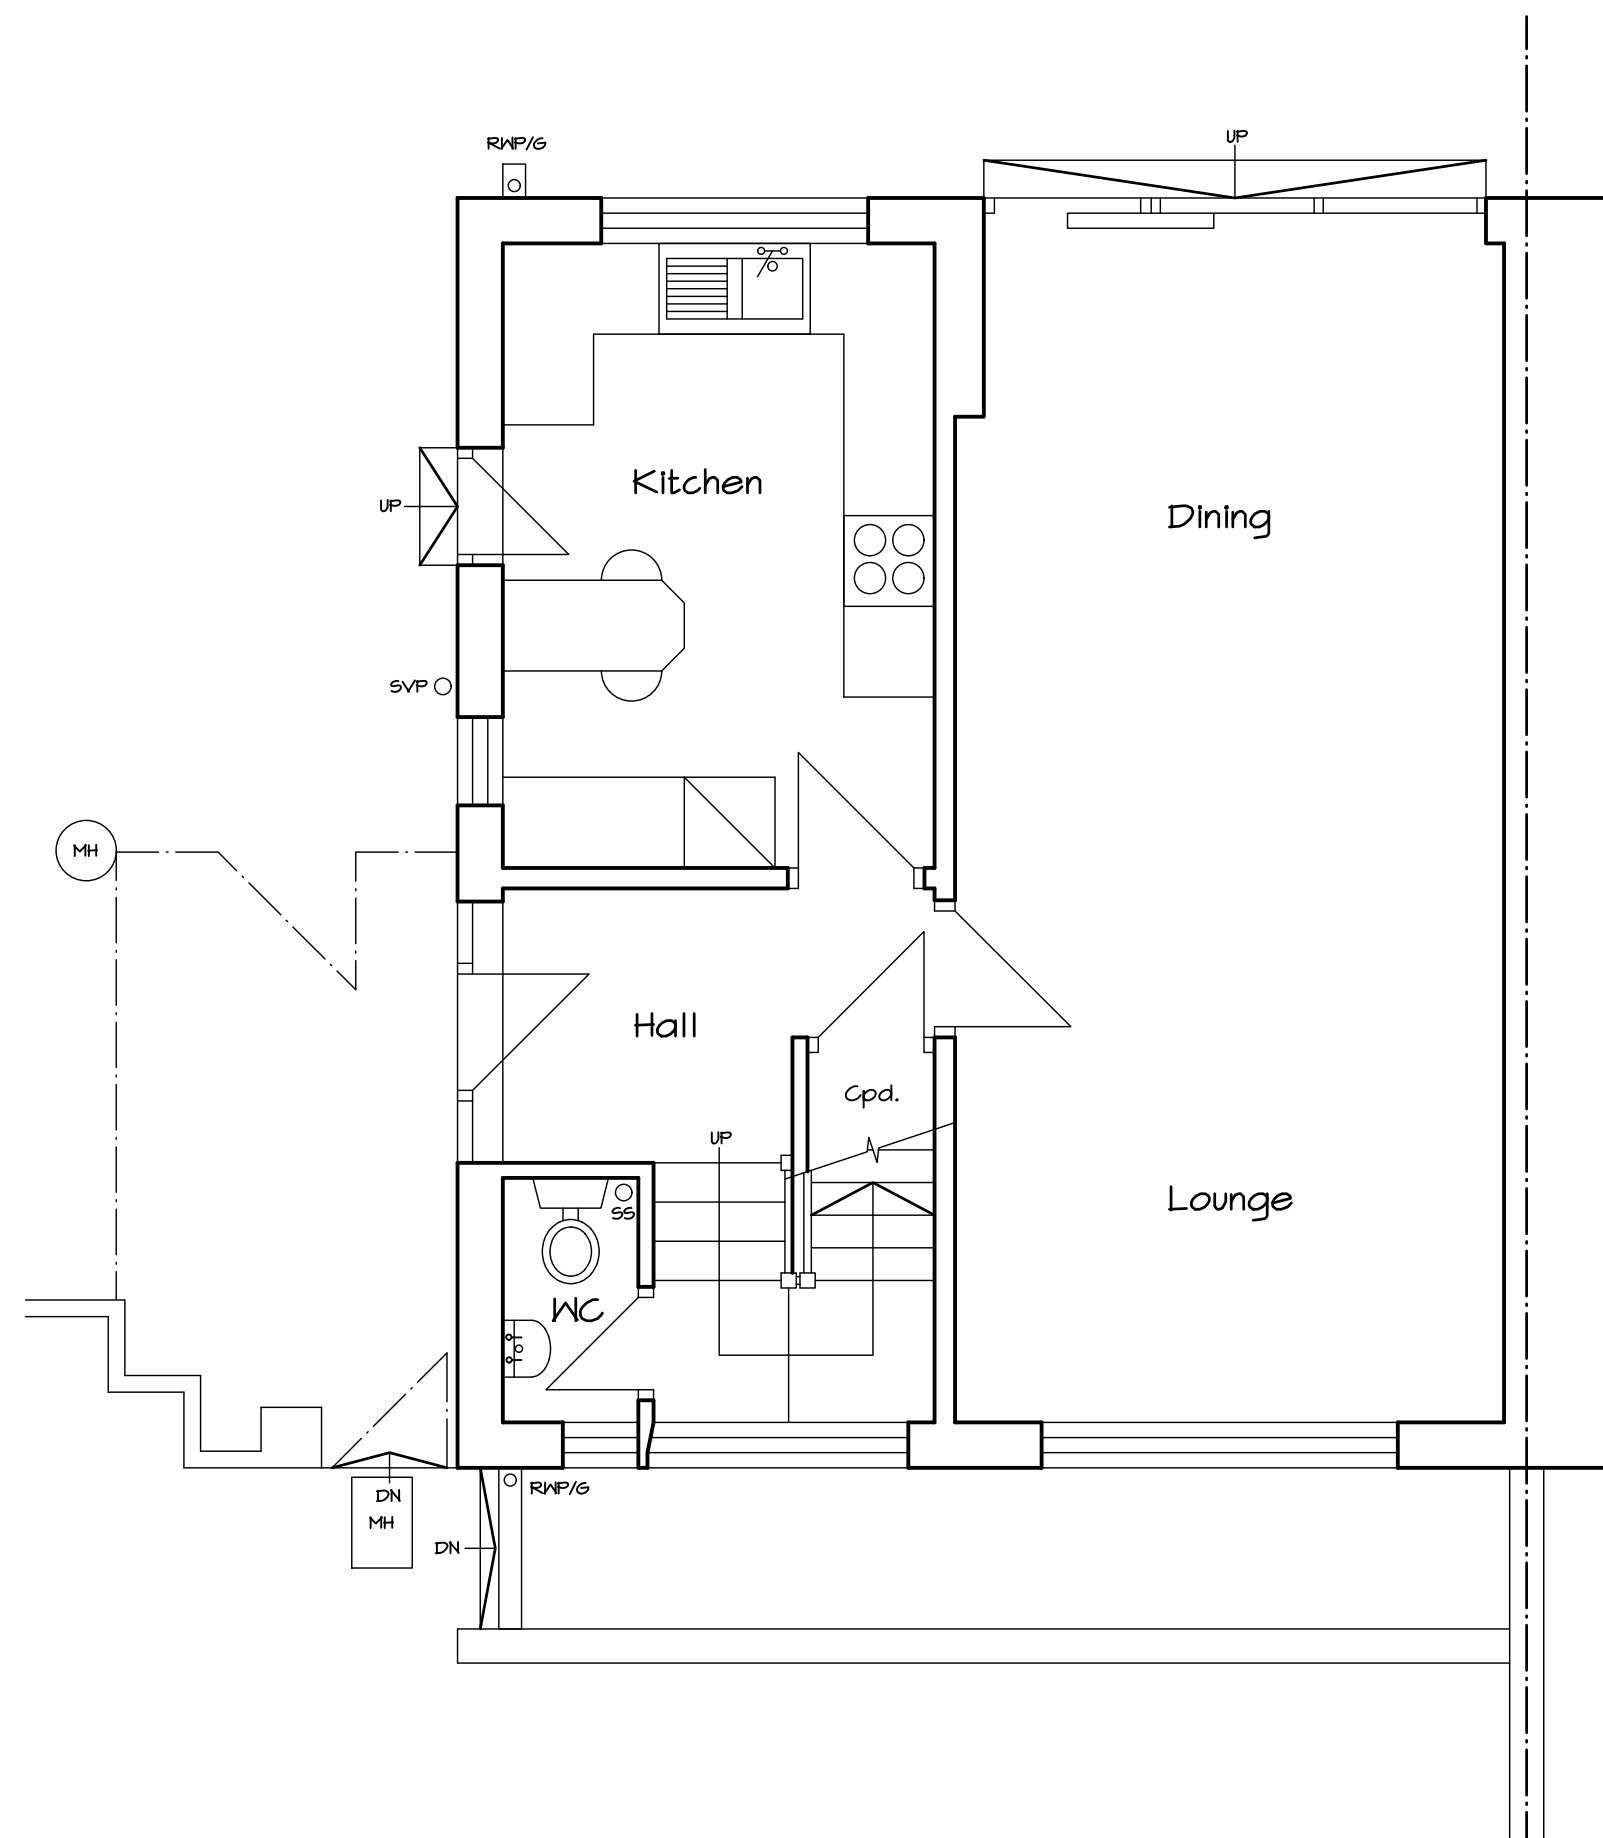

**GROUND FLOOR PLAN**  
 Scale 1:50

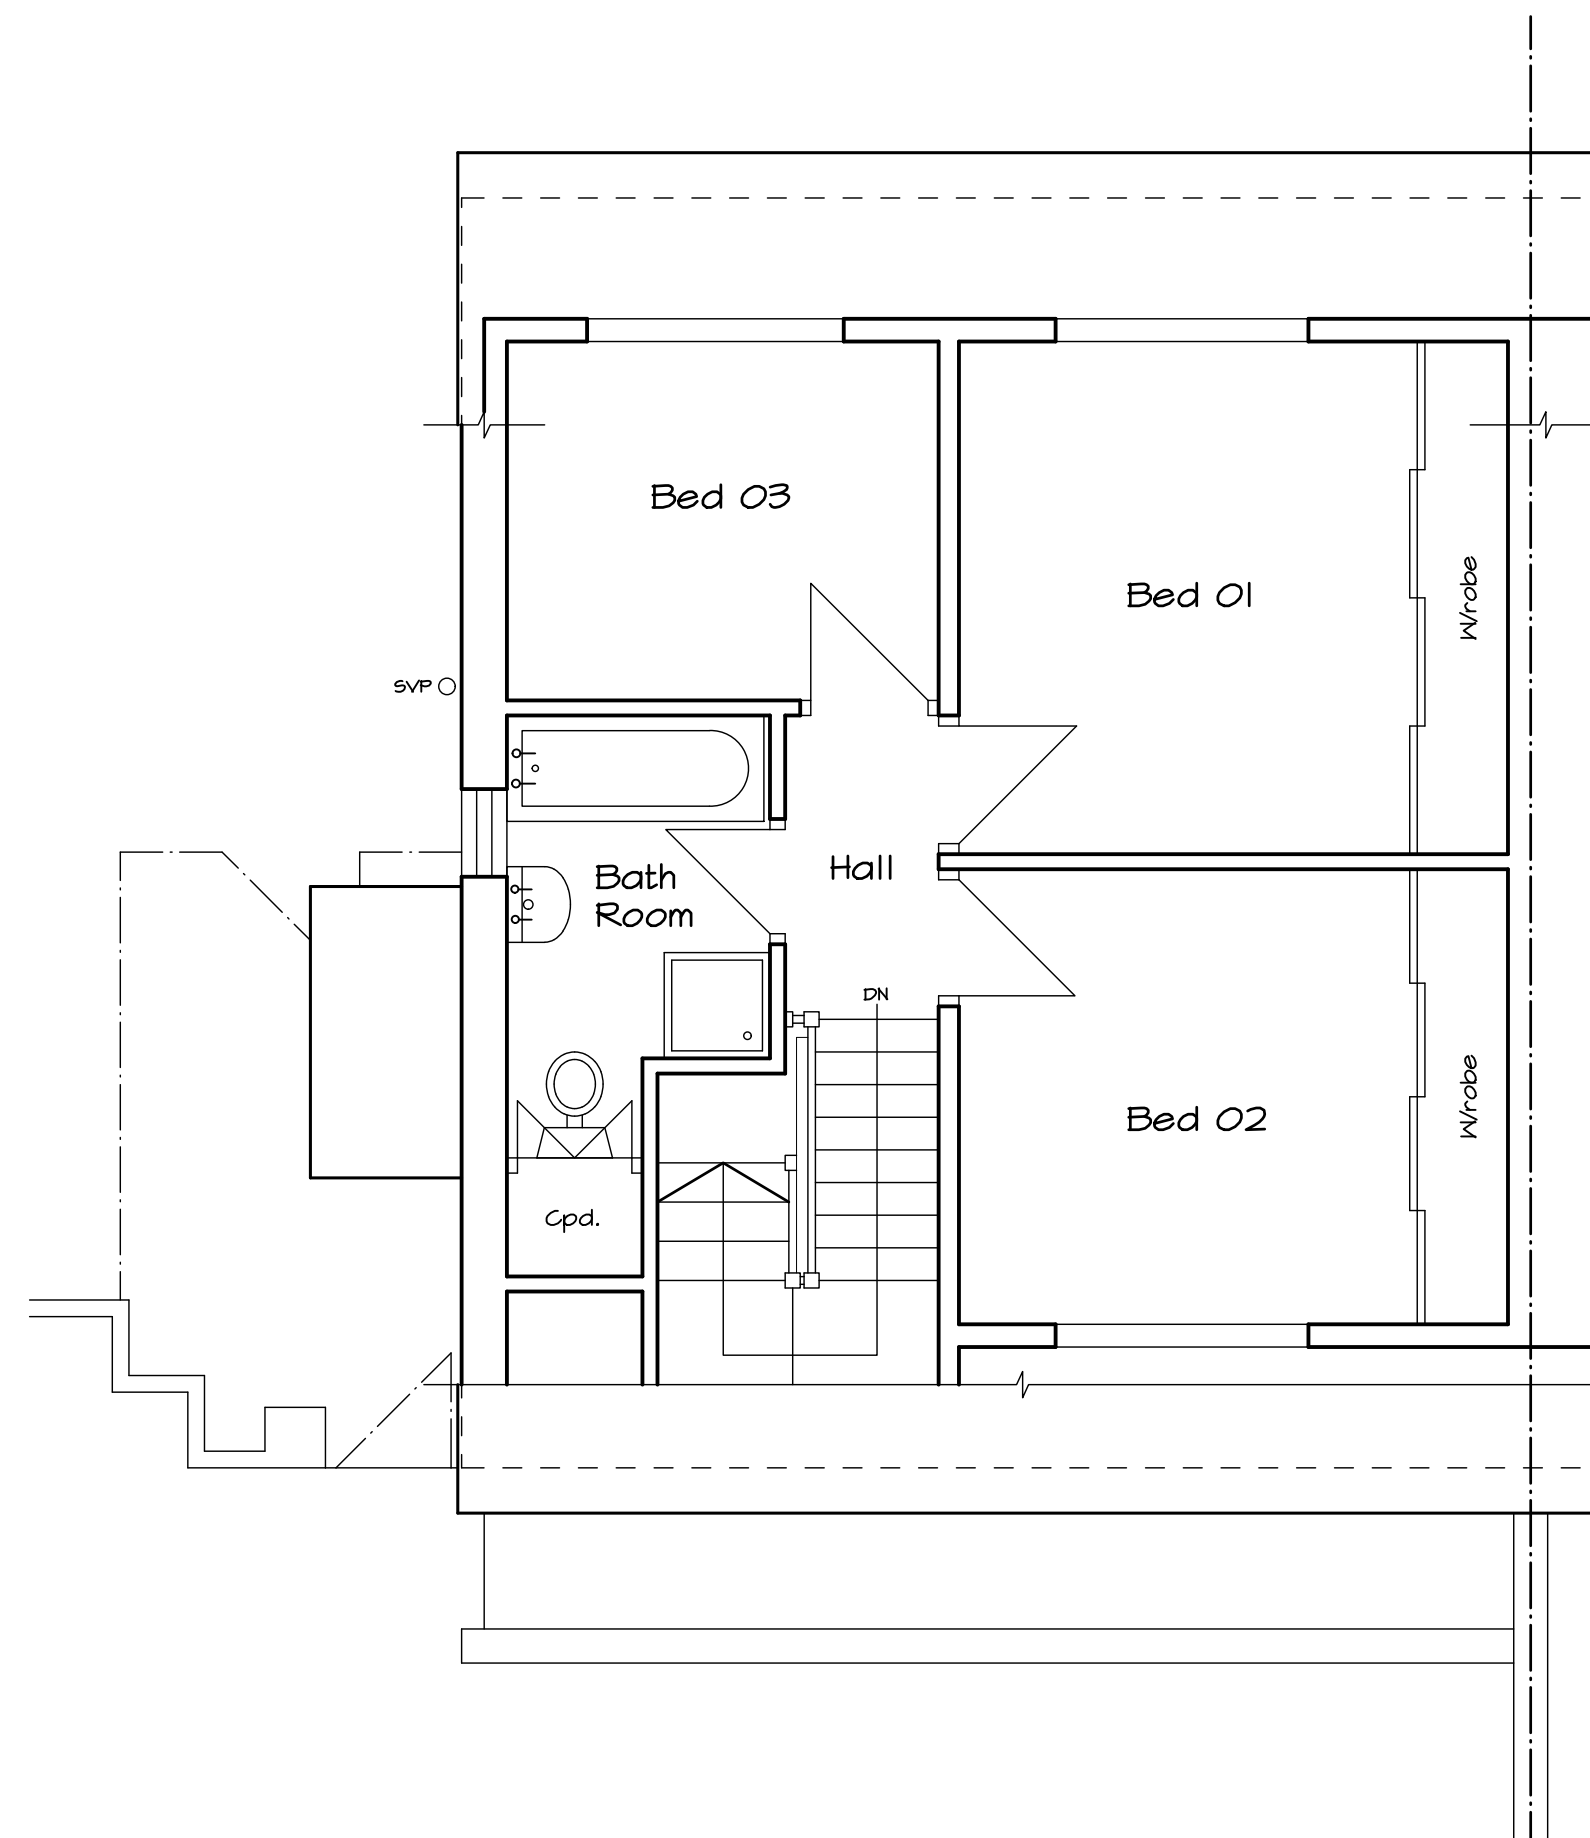

**FIRST FLOOR PLAN**  
 Scale 1:50

- C 02/02/24 DS First Floor Plan updated, landing window clarified.
- B 21/10/23 DS General update.
- A 12/10/23 DS First Issue.



Mr Plan Man  
 Royal Quays Business Centre  
 Coble Dene  
 Royal Quays  
 North Shields  
 NE29 8DE  
 Mobile: 07960 518 602  
 E-mail: ds@mail@mrplanman.co.uk  
 Website: www.mrplanman.co.uk

CLIENT  
 Mr & Mrs N Goodfellow  
 102 Weardale Avenue  
 Forest Hall  
 Newcastle Upon Tyne  
 NE12 7JA

PROJECT  
 Proposed Extension  
 102 Weardale Avenue  
 Forest Hall

TITLE  
 Plans & Elevations  
 As Existing

SCALE 1:50 & 1:100 • A1 DATE Oct '23

DRAWING No. 1315/02C