


Notated dimensions and/or levels to be used only. All dimensions and/or levels must be site checked by the contractor prior to commencing construction work. Any discrepancies must be reported to the Architect. No assumptions to be made regarding this drawing.

IMPORTANT : DO NOT SCALE FROM THIS DRAWING

© This drawing is the copyright of Munro Architects and must not be copied or reproduced without prior permission from same.

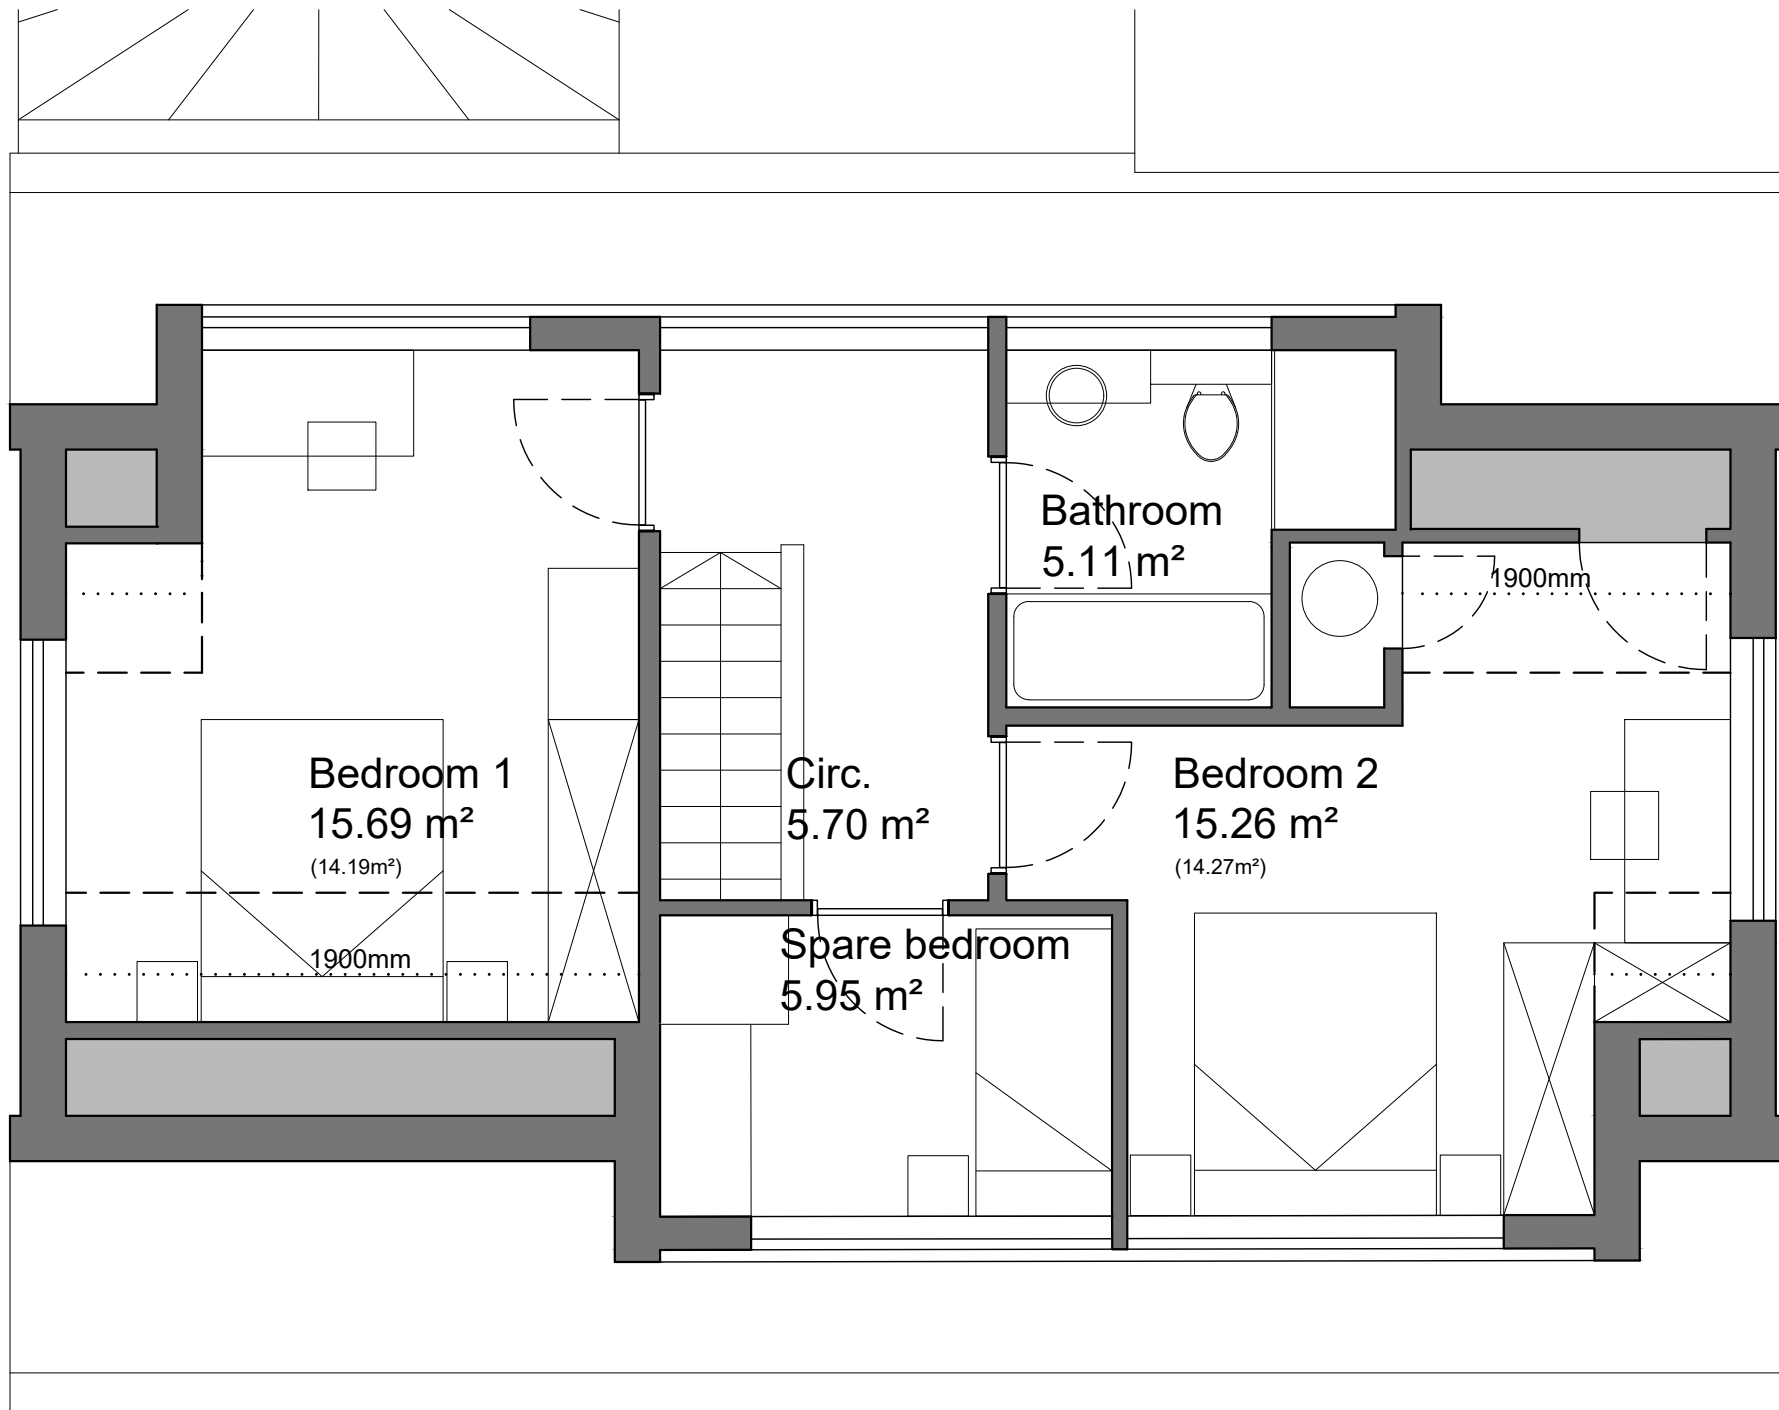

01 First Floor Plan - As proposed
 (2-01) 1:50

rev.	date	details	drawn	checked
issued for:				

CONSENTS

project no.	drawing no.	revision
23.25	L(2-01)	-

project / client:
 Susan Hughes
 22 Gailes Road
 Troon, KA10 6TA

drawing:	scale:
First Floor plan	1:50@A3
As proposed	
drawn by:	date:
PE	05.10.23
checked by:	date:
-	-

munro
 ARCHITECTS

Munro Architects Ltd
 23 Portland Road
 Kilmarnock
 KA1 2BT
 tel : 01563 524040
 e-mail: info@munro-architects.co.uk

