



2 Proposed 01 Floor Level
1:100

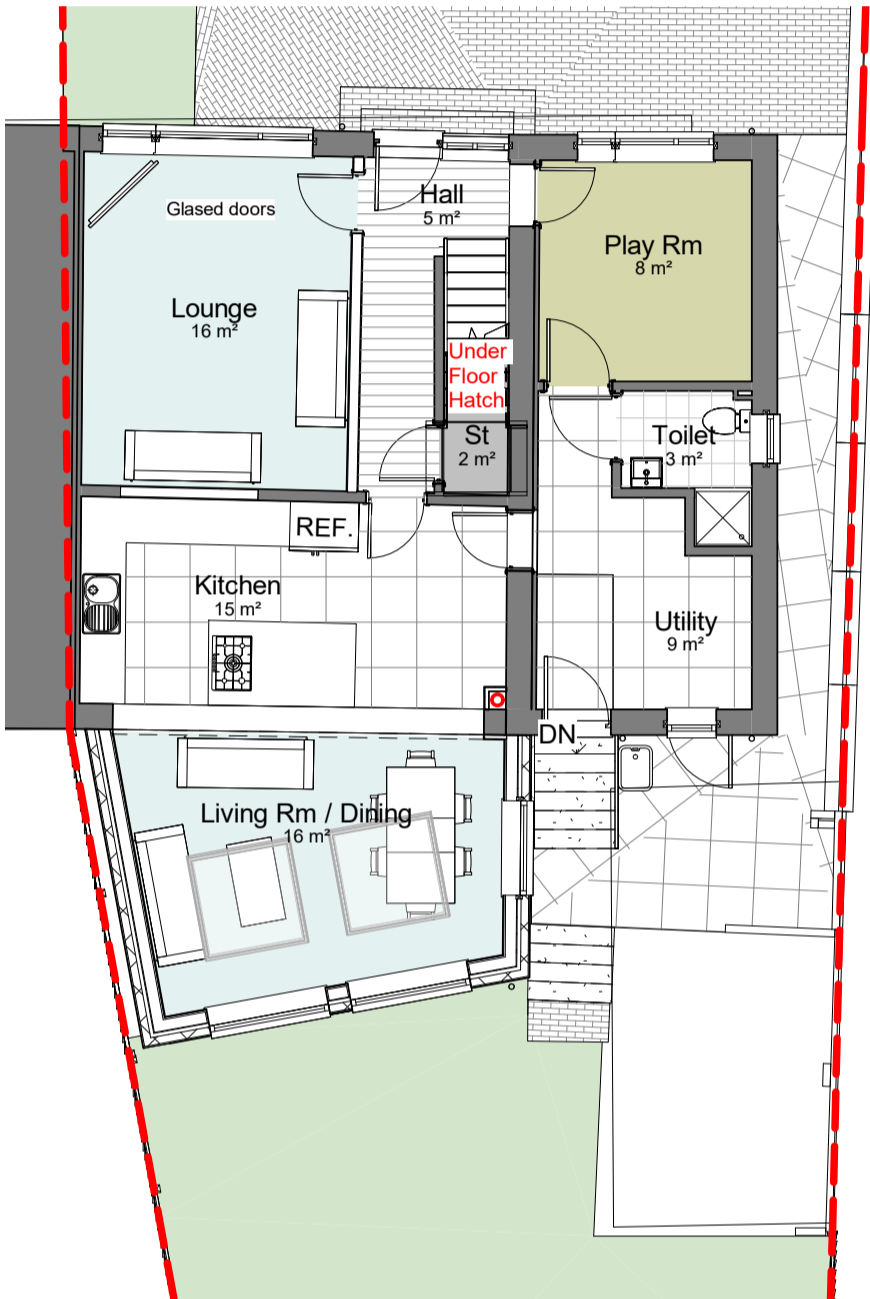

1 Proposed 00 Floor Level
1:100

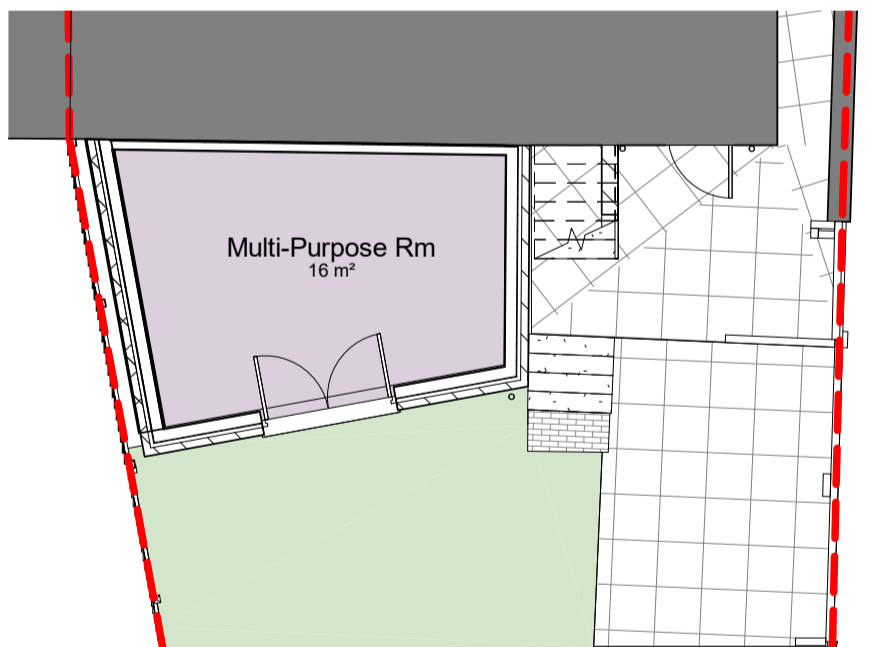

6 Proposed -01 Floor Level
1:100

4 Proposed LHS Elevation
1:100



3 Proposed Front Elevation
1:100



5 Proposed Rear Elevation
1:100



7 3D View 1



ANGUS DESIGN ASSOCIATES LTD
 Proposed Floor Plans
 Drawing No:AL004
 Scale (A2): 1:100
Draft
 All sizes dimensions and heights are to be checked on site and confirmed before work commences. Sites sizes take preference to scaled sizes

Revision
 Date: 06/29/16



VISUAL SCALE 1:100