



2 Existing 01 Floor Level
1 : 100

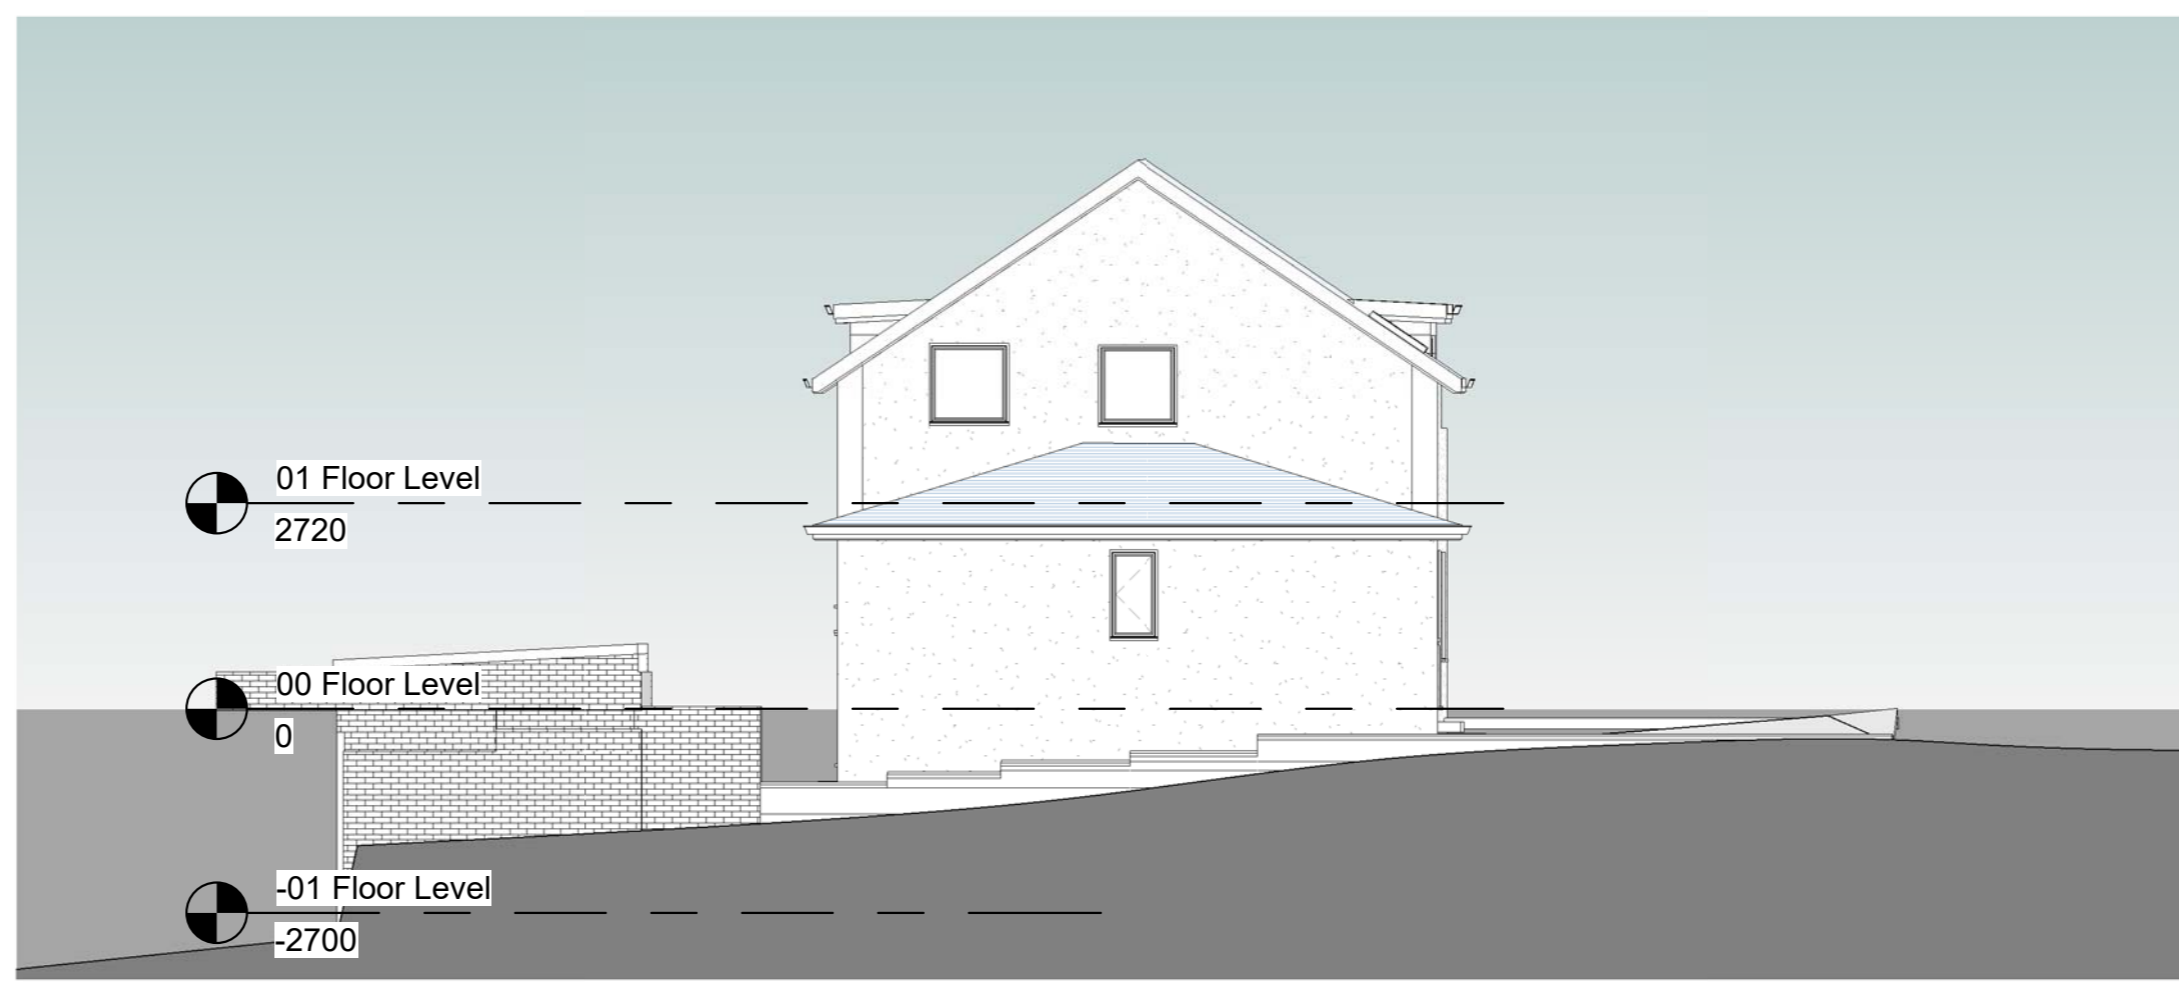

4 Existing LHS Elevation
1 : 100

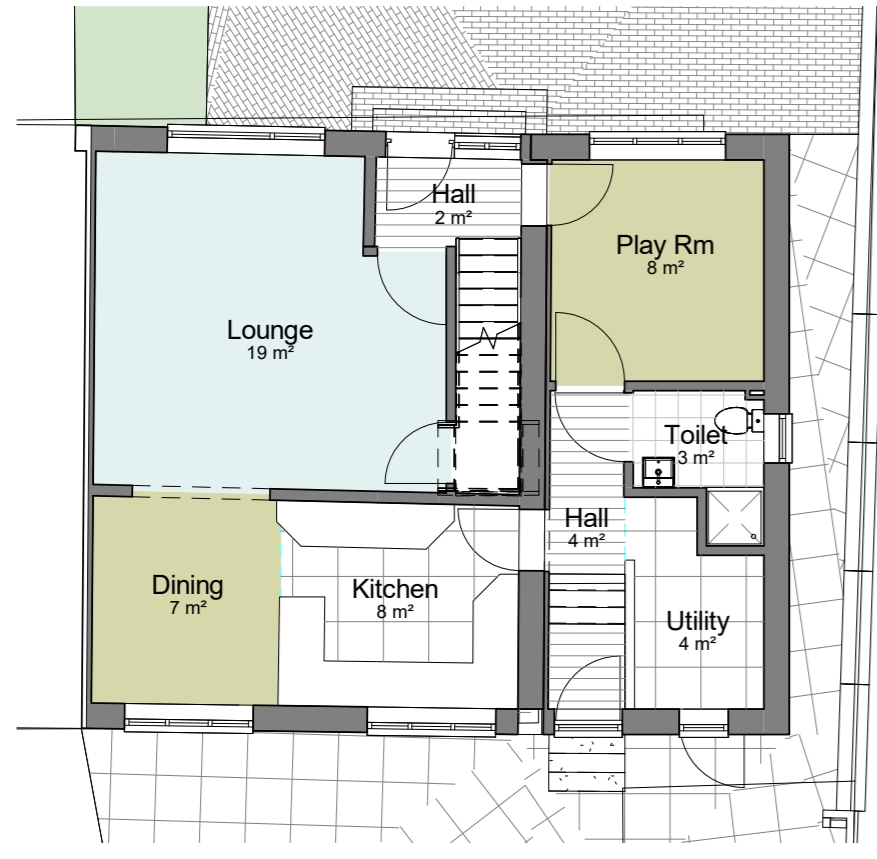

1 Existing 00 Floor Level
1 : 100



3 Existing Front Elevation
1 : 100



5 Existing Rear Elevation
1 : 100

ANGUS DESIGN ASSOCIATES LTD

Revision
Date:

Existing Drawings

Drawing No:AL002
Scale (A2):1 : 100

Draft

All sizes dimensions and heights are to be checked on site and confirmed before work commences. Sites sizes take preference to scaled sizes



VISUAL SCALE 1:100