



PLANNING APPLICATION

Copyright BDA. All rights reserved. BDA is a trading name of Archived Ltd.
This drawing is copyright of BDA. No unauthorised copying without prior consent of BDA.
Attention is drawn to the owner / builder to consult with neighbouring owners before any work is carried out with regard to the Party Wall Act 1996.
IMPORTANT NOTICE: Works to be fully compliant with the CDM 2015 Regulations.
Do not scale from this drawing - Use figured dimensions only (all levels & dimensions to be checked on site).

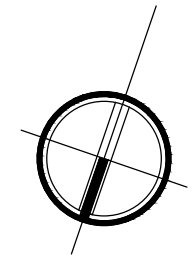

EXISTING ROOF PLAN 1:100

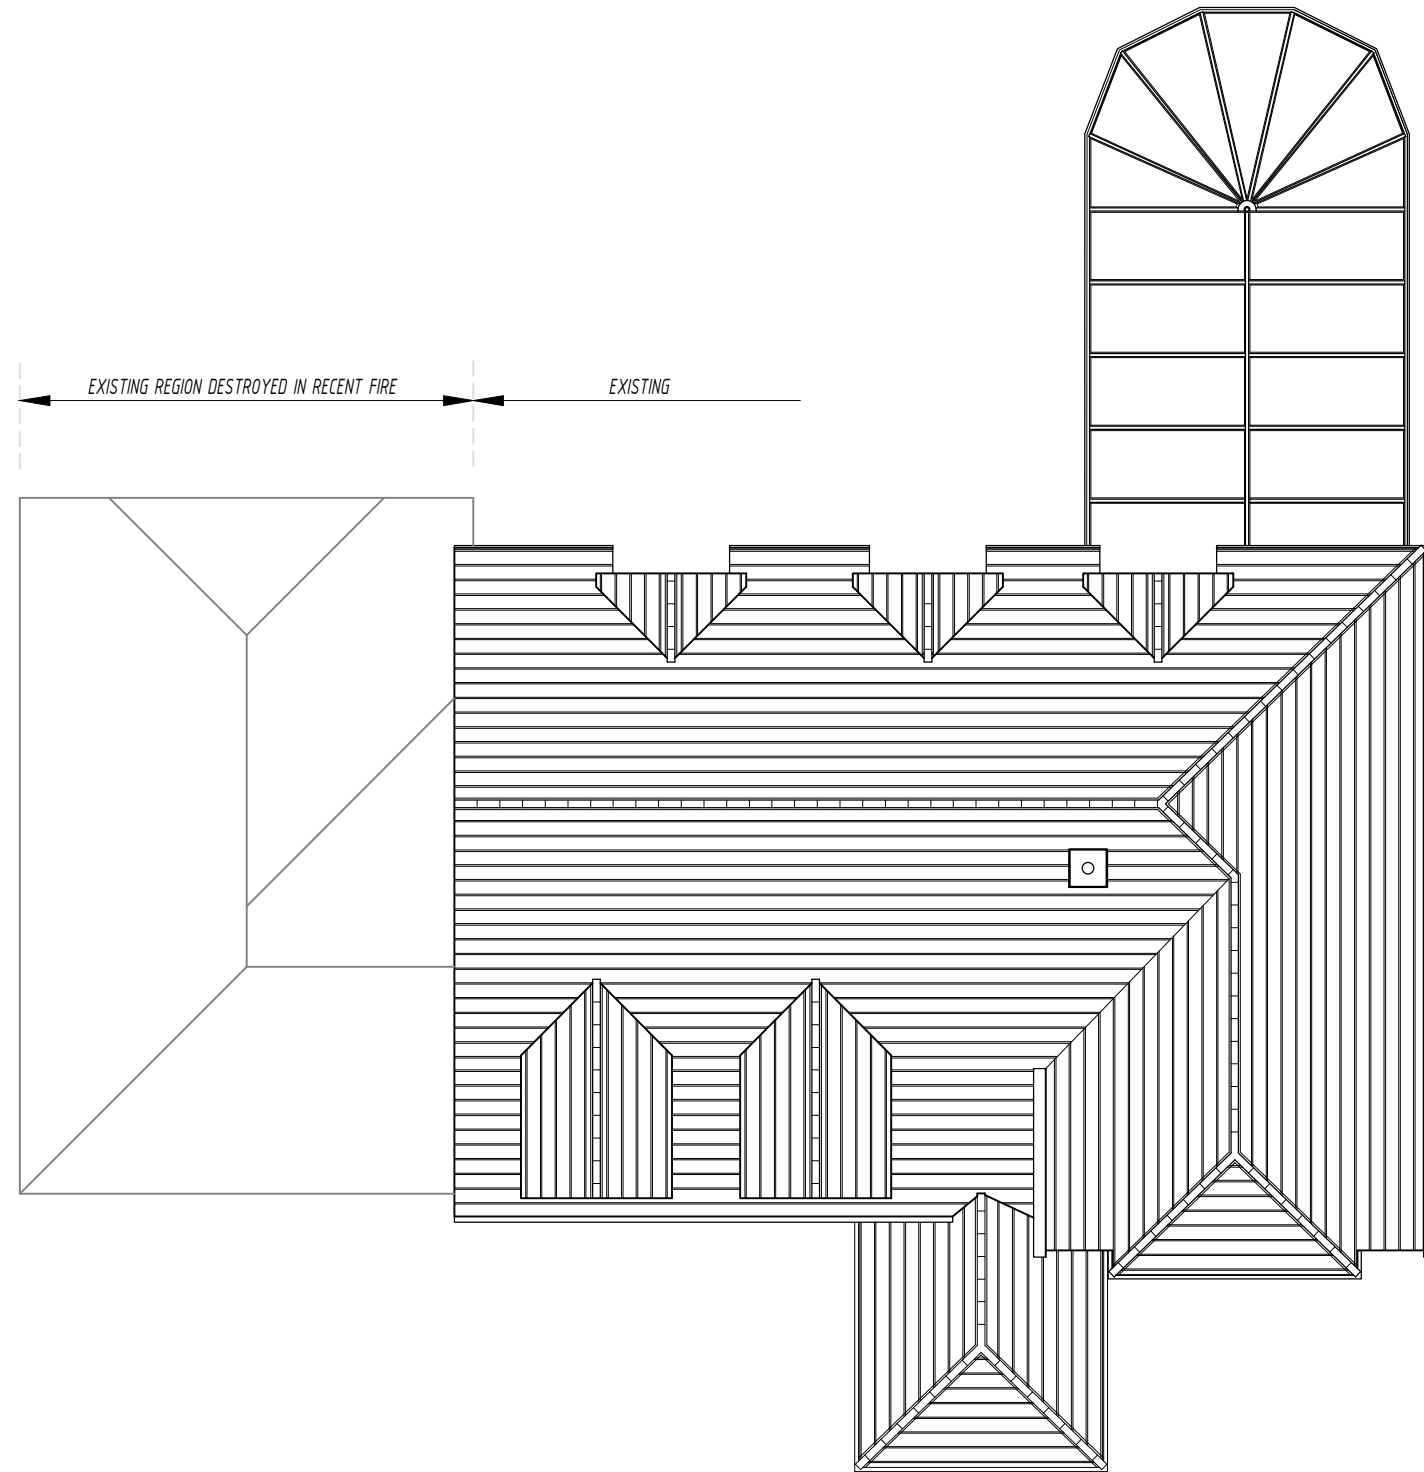

REV A - REAR DORMERS REVISED - 4/1/24

Client:
Mr Ian Robinson
Location:
The Farmyard
Way Hill
Minster, Ramsgate
CT12 4HS

Project:
Proposed Side Extension

(Existing Plans)

Drawn: IS
Scale: 1:100 @ A3
Drawing No: 23/181/03
Checked:
Date: DEC 2023
Rev: A

Studio on the Green
Ballards Gore Golf Club
Gore Road, Canewdon, Essex, SS4 2DA
Telephone: (01702) 548 588
www.bdarchitecture.co.uk