


North East Elevation

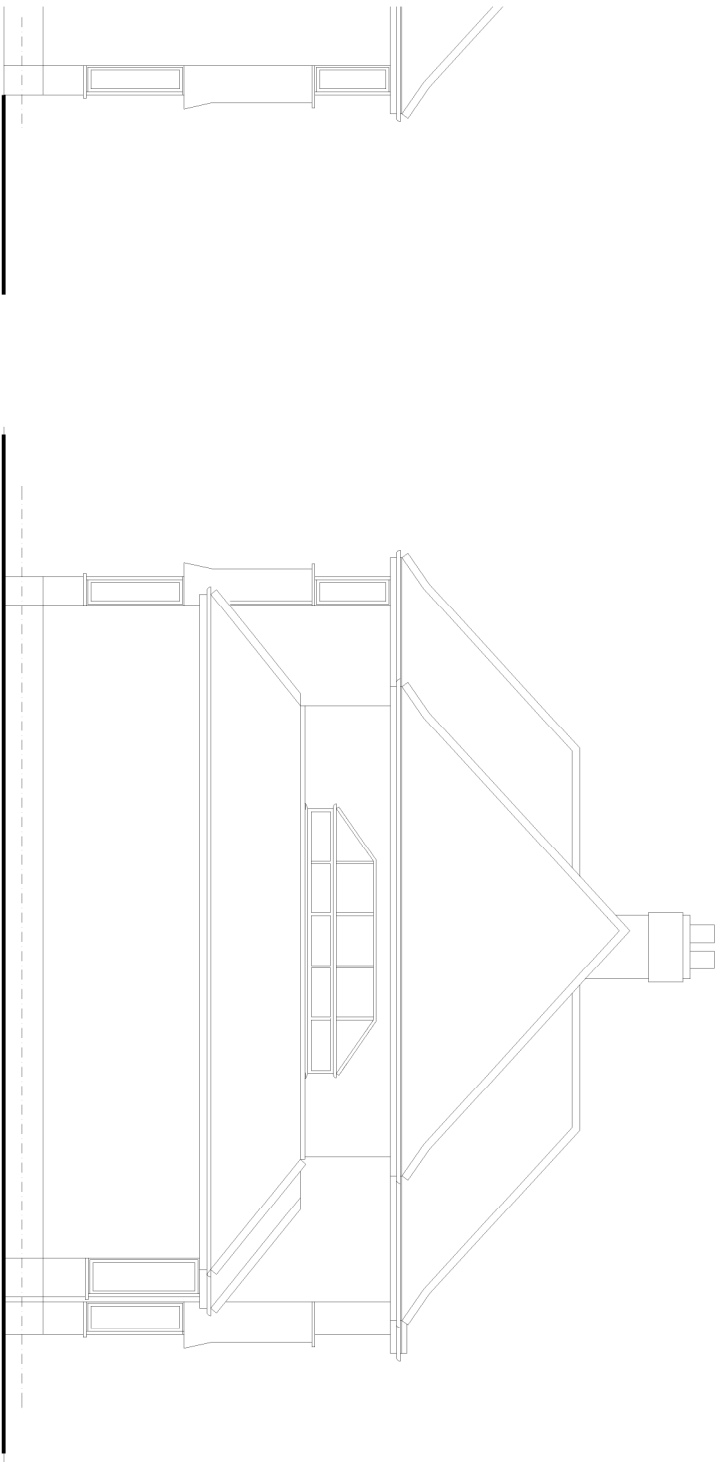

South East Elevation

North West Elevation



27 Canals Street Dover Kent CT16 3PT  
Tel: 01594 242702 Email: cadinfo@cad.com

CLIENT  
19 Queens Avenue  
Birchington  
Kent

PROJECT  
Single storey extension to dwelling

DRAWING  
Existing Elevations

SCALE	DRAWN BY	DATE
1:100@A3	MW	07.03.23
DRAWING No.	REV	

230207-E-002