



North East Elevation

All Proposed materials to match existing

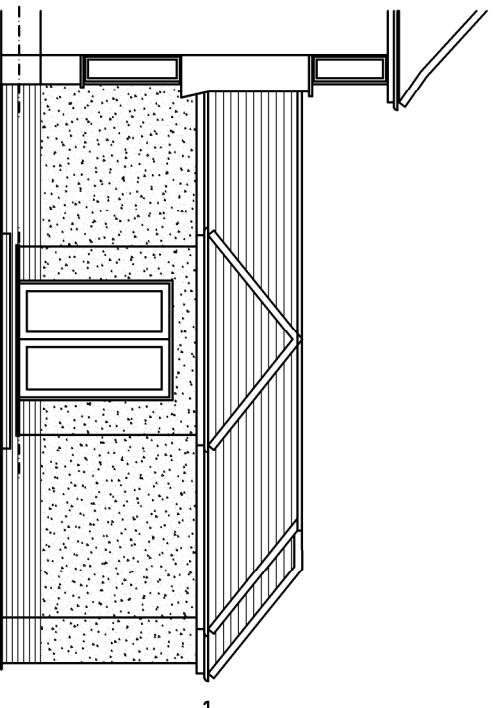

South East Elevation

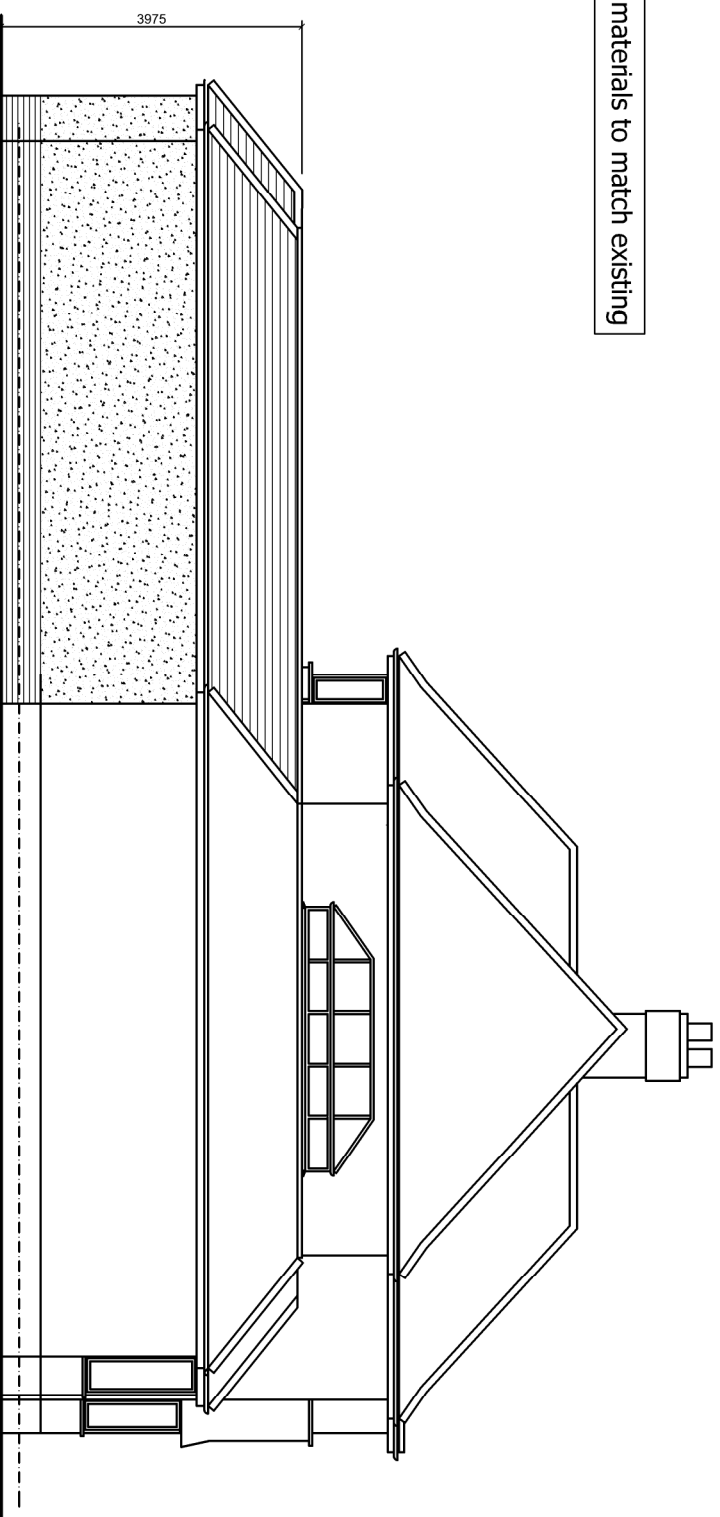

North West Elevation



27 Canals Street Dover Kent CT16 3PF
Tel: 01394 242702 Email: cad@cad.com

CLIENT
19 Queens Avenue
Birchington
Kent

PROJECT
Single storey extension to dwelling

DRAWING

Proposed Elevations

SCALE	DRAWN BY	DATE
1:100@A3	MW	07.03.23
DRAWING No.	REV	

230207-P-002