



ROOF PLAN
Scale 1:50

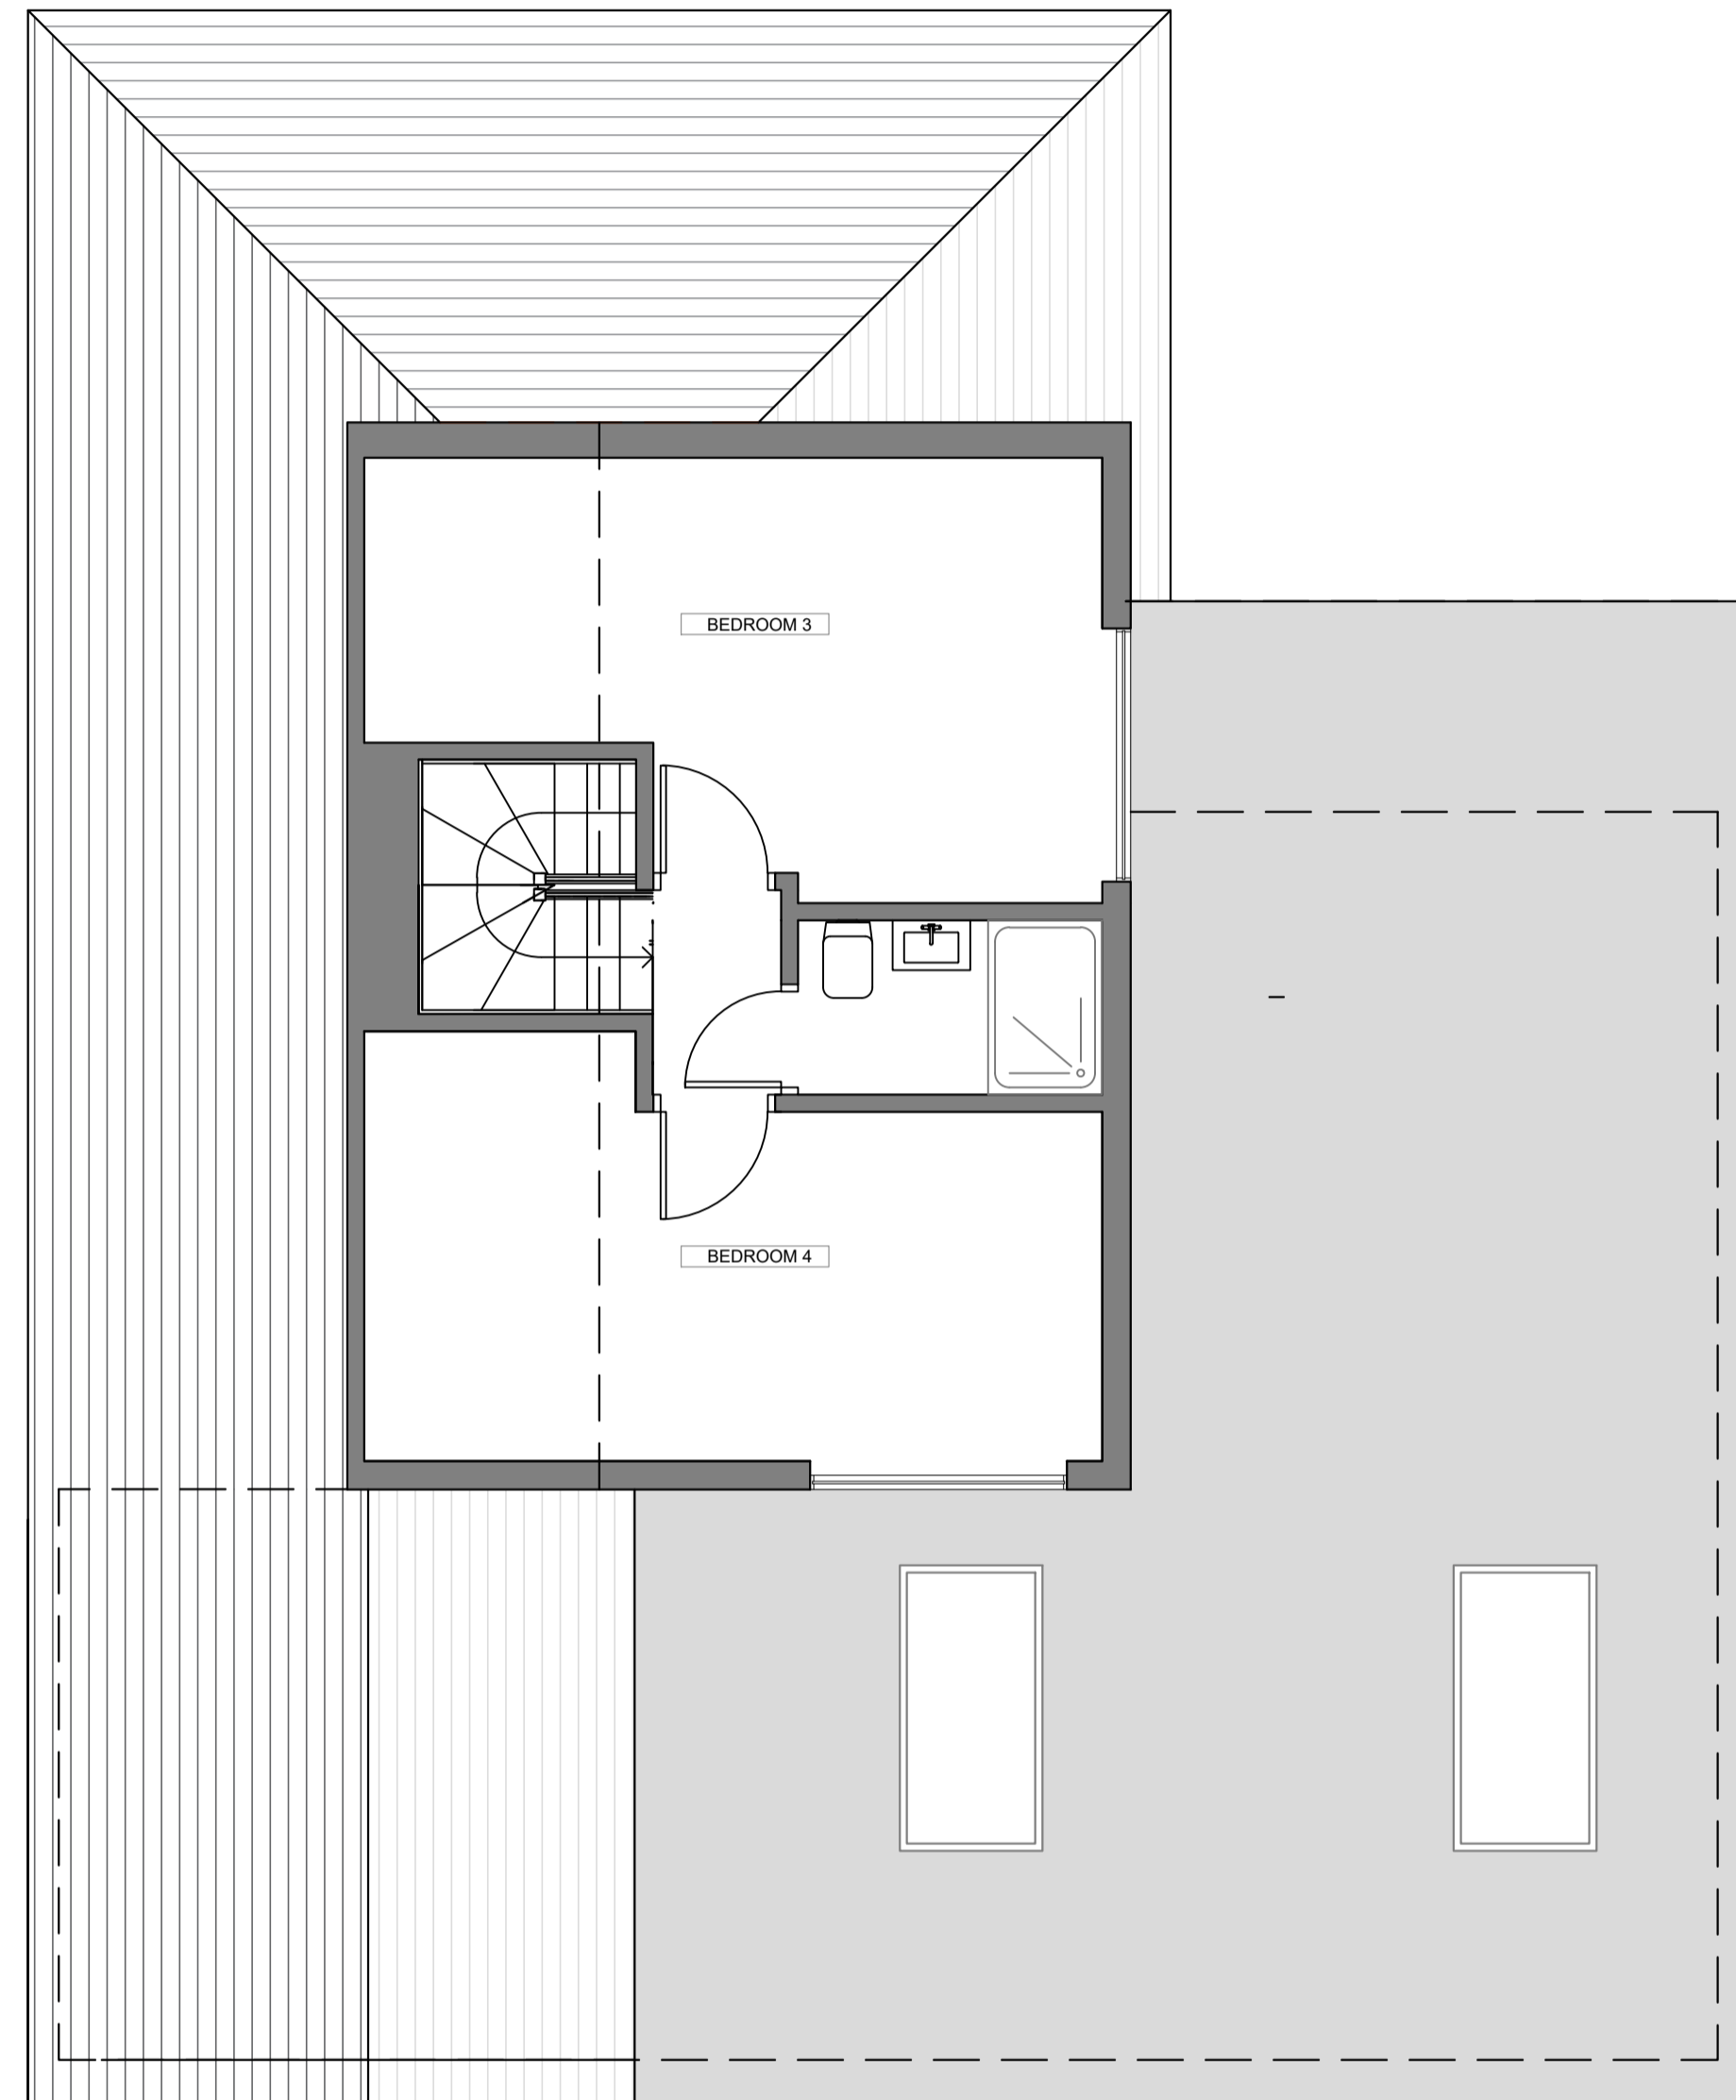

PROPOSED FIRST FLOOR PLAN
Scale 1:50

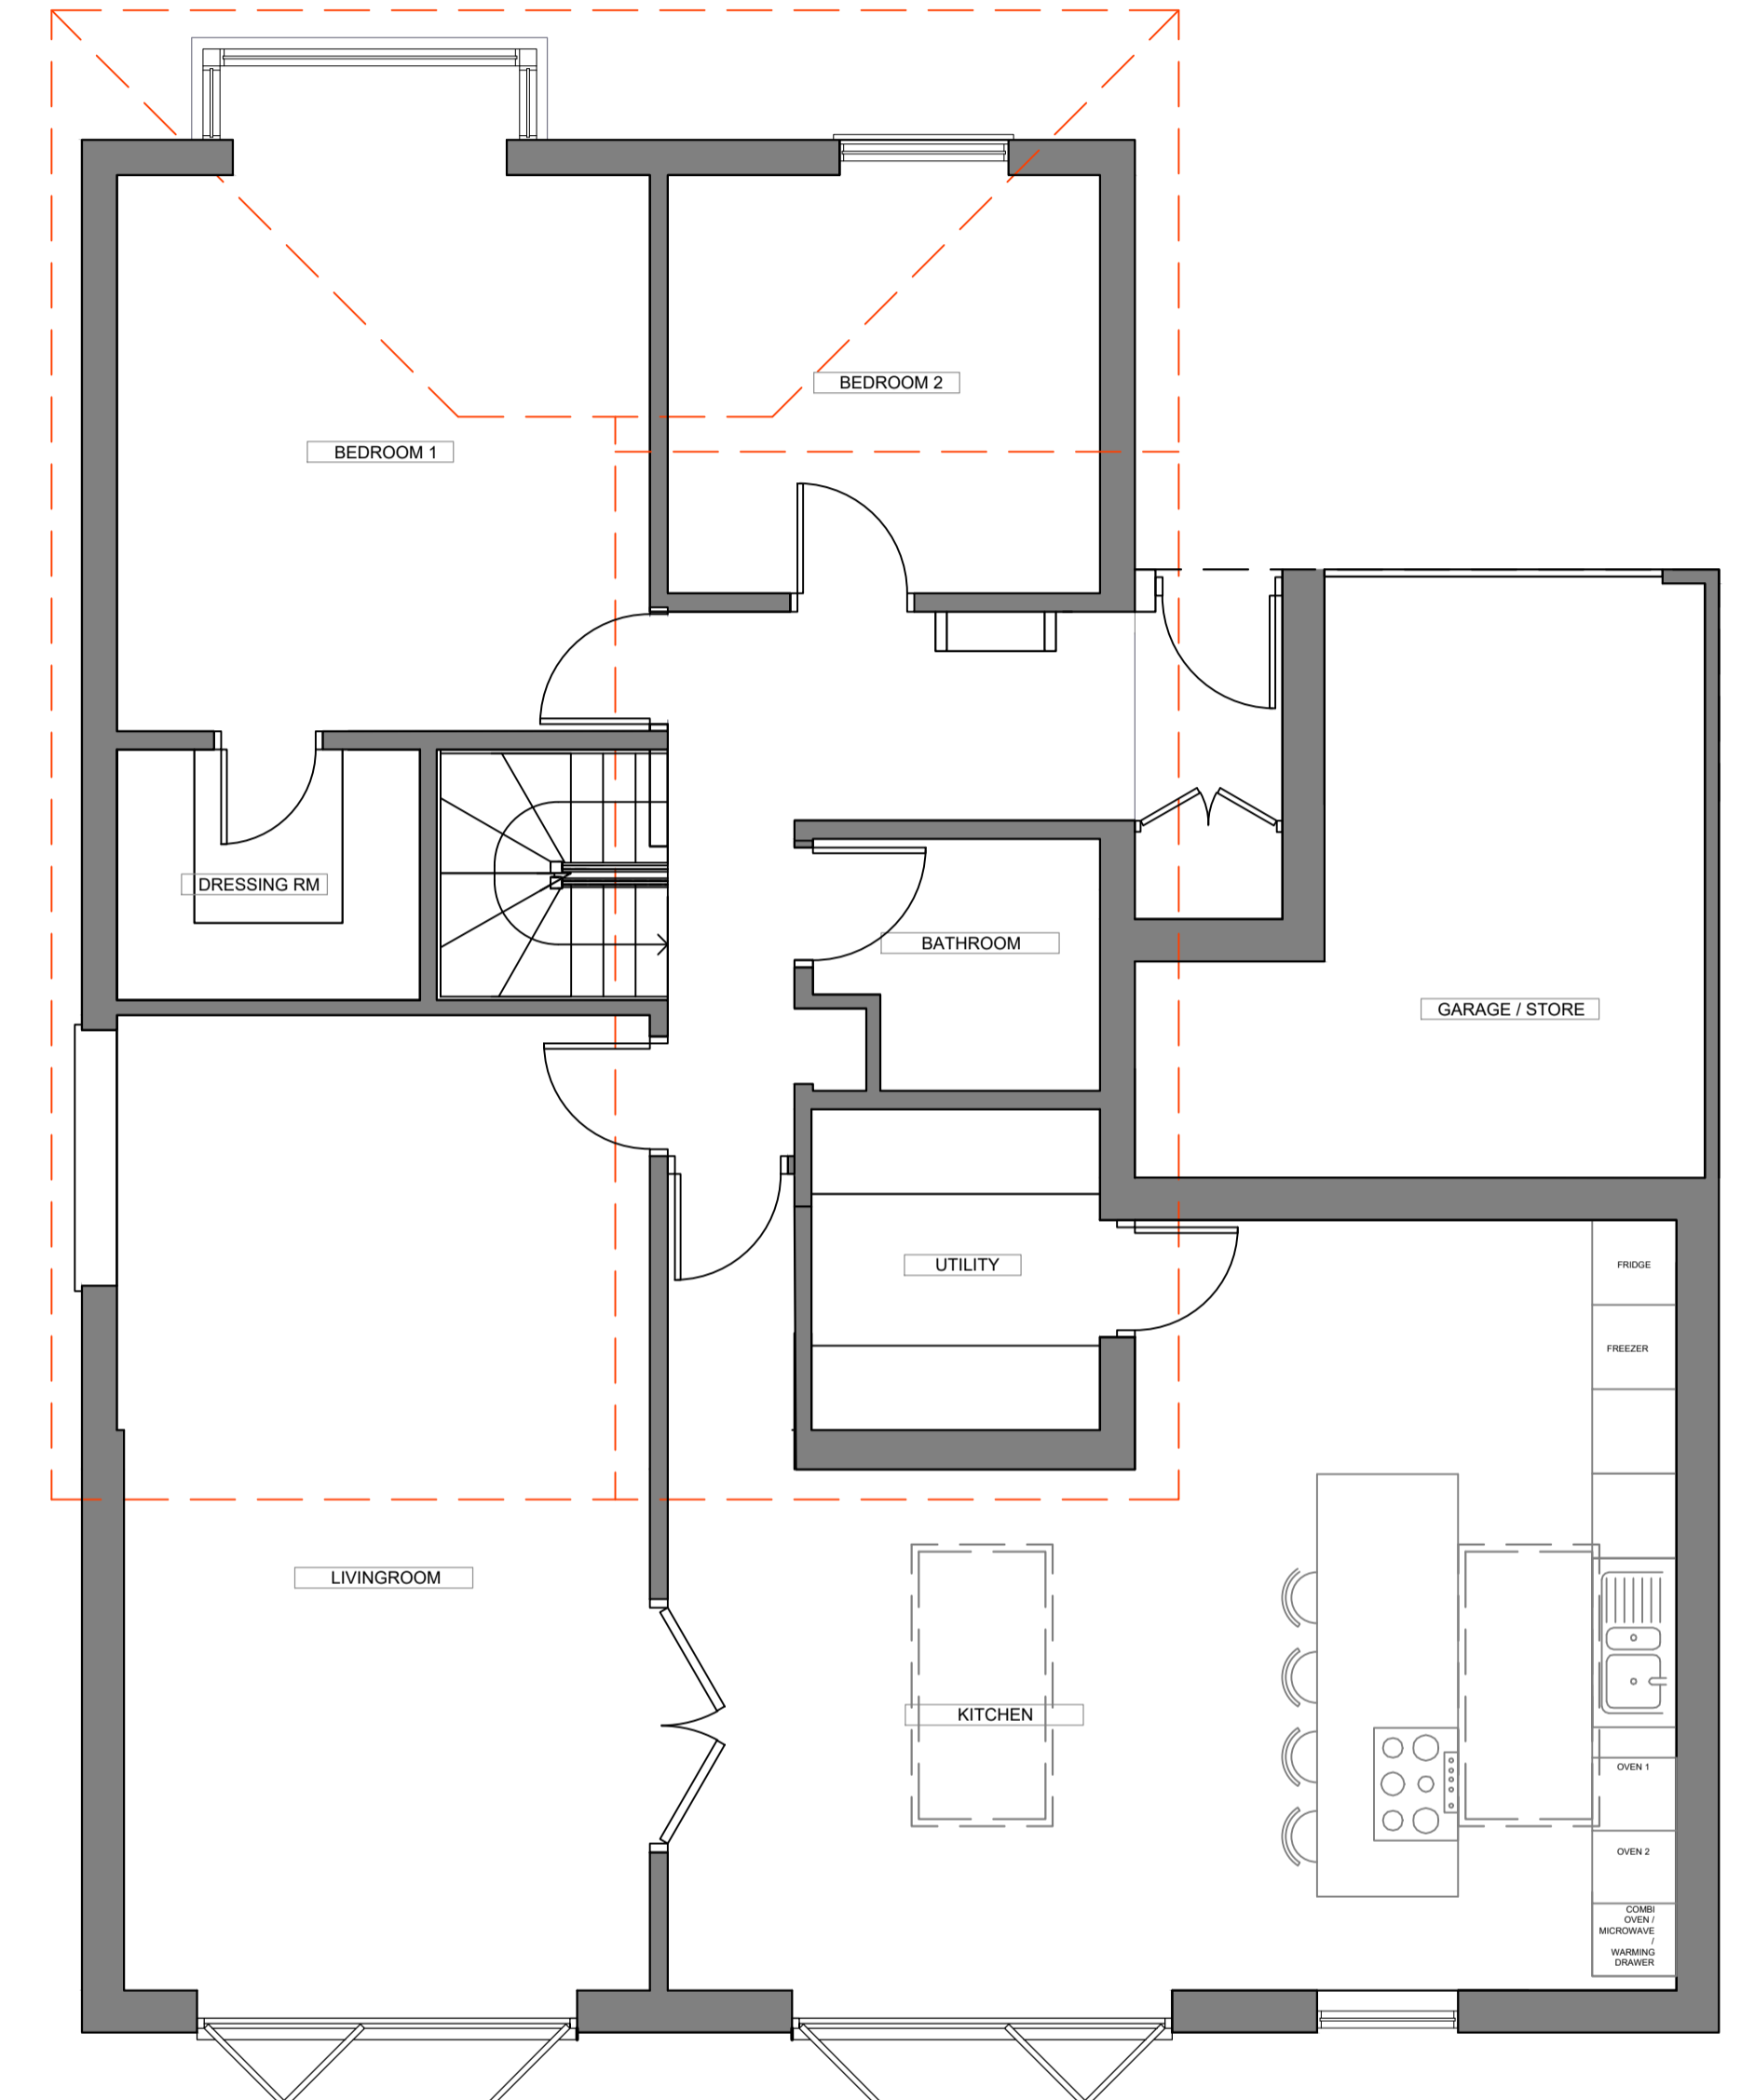

PROPOSED GROUND FLOOR PLAN
Scale 1:50

IMPORTANT:
This drawing is the copyright and shall not be copied or reproduced without permission.

NOTES:

Unless stated otherwise, all dimensions are in millimetres.
Where applicable all dimensions shall be checked by the contractor onsite, prior to commencement of any works.
This drawing shall be read in conjunction with all other drawings and the services specification document(s).
All materials and workmanship shall conform with the relevant British & European Standards, Specifications and Codes of Practice

rev	date	description	chkd

status	PLANNING
client	
project	7 The Forstal Pembury, Tunbridge Wells TN2 4EG



Philip Holley Architects
+44 (0) 77 3858 2136
Email philipjamesholley@gmail.com

drawing title			
PROPOSED PLANS OPTION 2			
drawn	engineer	approved	date
-	-	-	7.12.23
scale			
1:50 @ A1			
drawing number		revision	
PHA-PL-004		-	