



EXISTING FRONT ELEVATION  
Scale 1:50

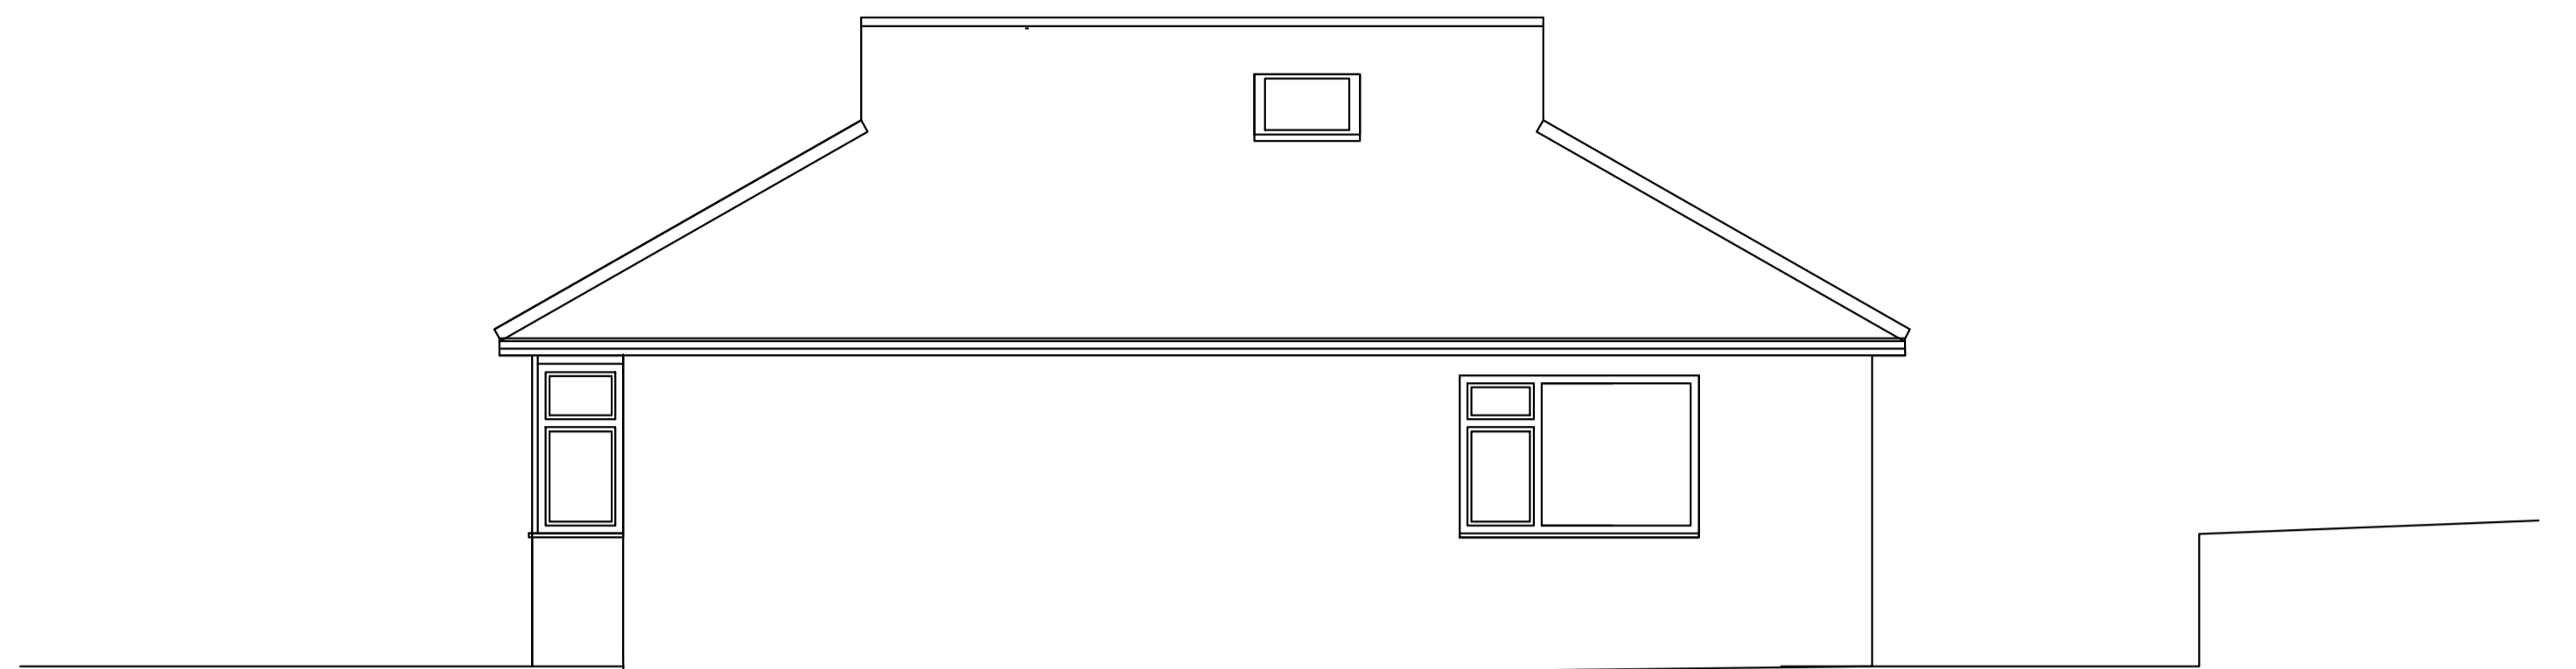

EXISTING SIDE ELEVATION  
Scale 1:50

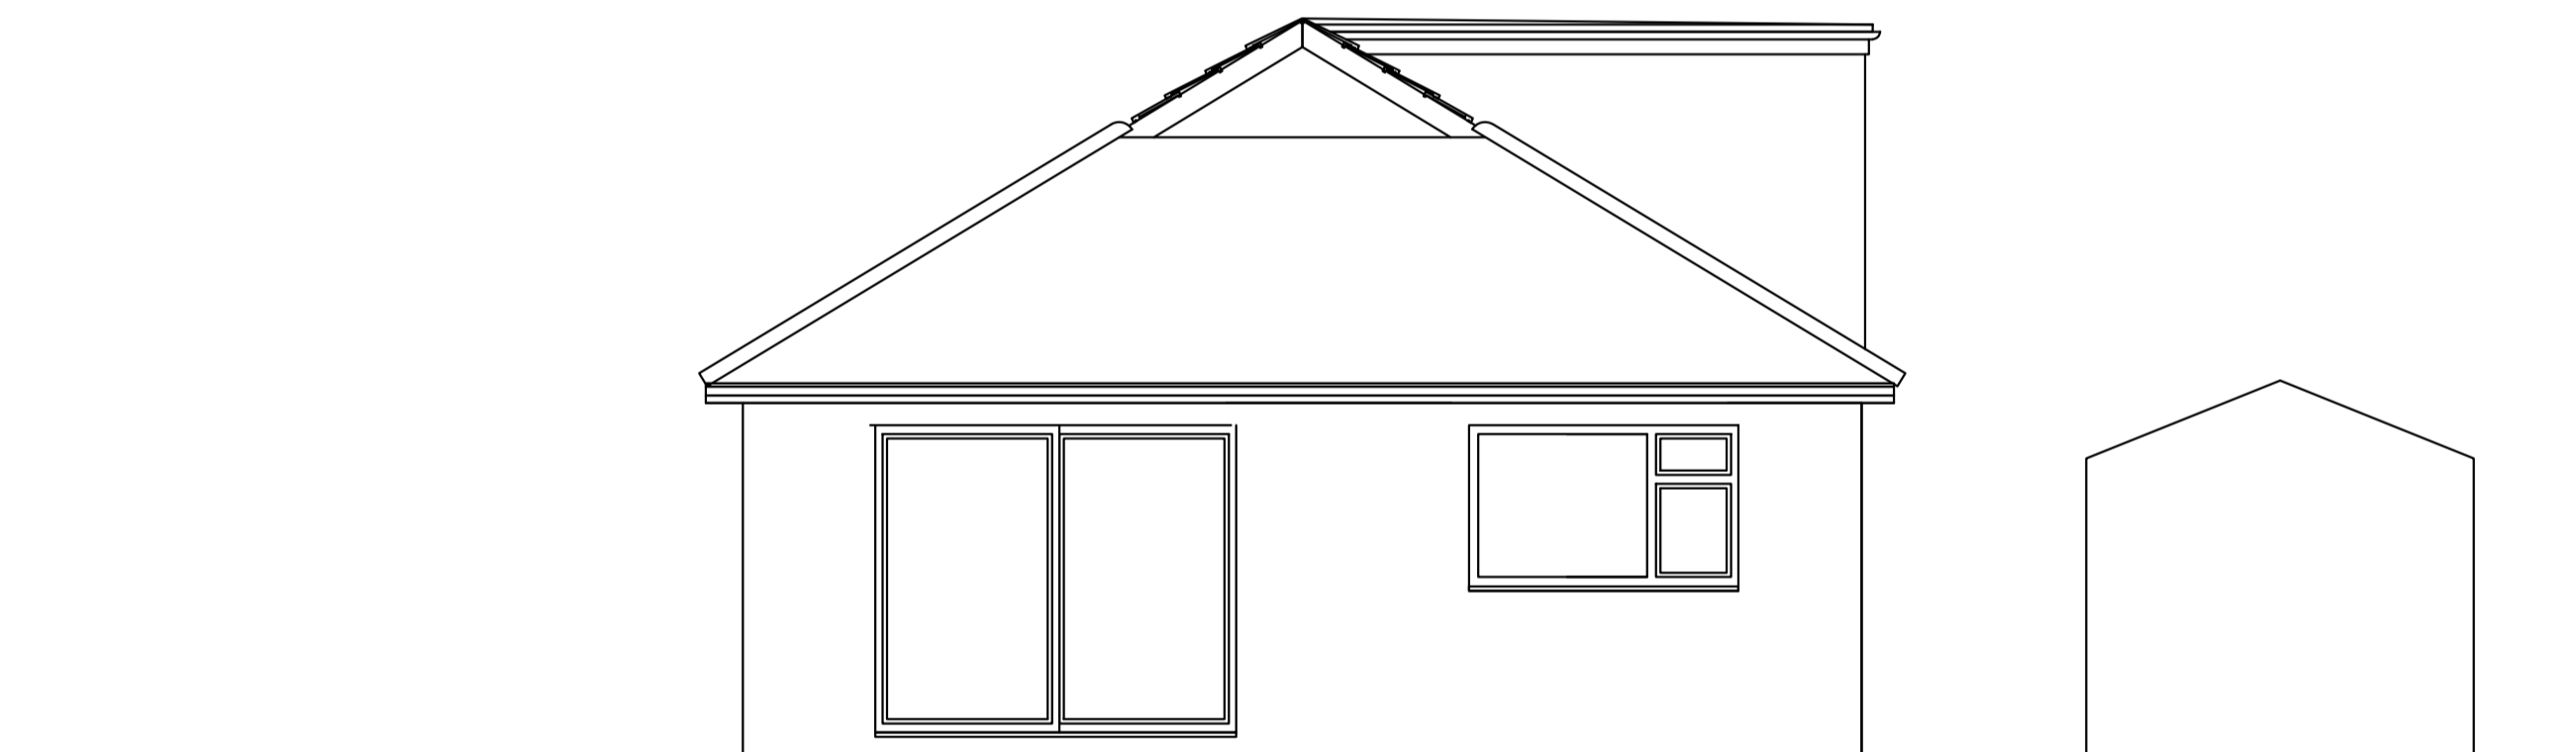

EXISTING REAR ELEVATION  
Scale 1:50



EXISTING SIDE ELEVATION  
Scale 1:50



**IMPORTANT:**  
This drawing is the copyright  
and shall not be copied or reproduced without permission.

**NOTES:**

Unless stated otherwise, all dimensions are in millimetres.  
Where applicable all dimensions shall be checked by the  
contractor onsite, prior to commencement of any works.  
This drawing shall be read in conjunction with all other drawings  
and the services specification document(s).  
All materials and workmanship shall conform with the relevant  
British & European Standards, Specifications and Codes of Practice

rev	date	description	chkd
-	-	-	-
reference files			

status	<b>PLANNING</b>
client	
project	<b>7 The Forstal Pembury, Tunbridge Wells TN2 4EG</b>



Philip Holley Architects  
+44 (0) 77 3858 2136  
Email philipjamesholley@gmail.com

drawing title					<b>EXISTING ELEVATIONS</b>				
drawn	engineer	approved	date		drawn	engineer	approved	date	
-	-	-	13.12.21		-	-	-	-	-
scale					1:50 @ A1				
drawing number					revision				
PHA-PL-003					-				