



Scale Bar - Metres

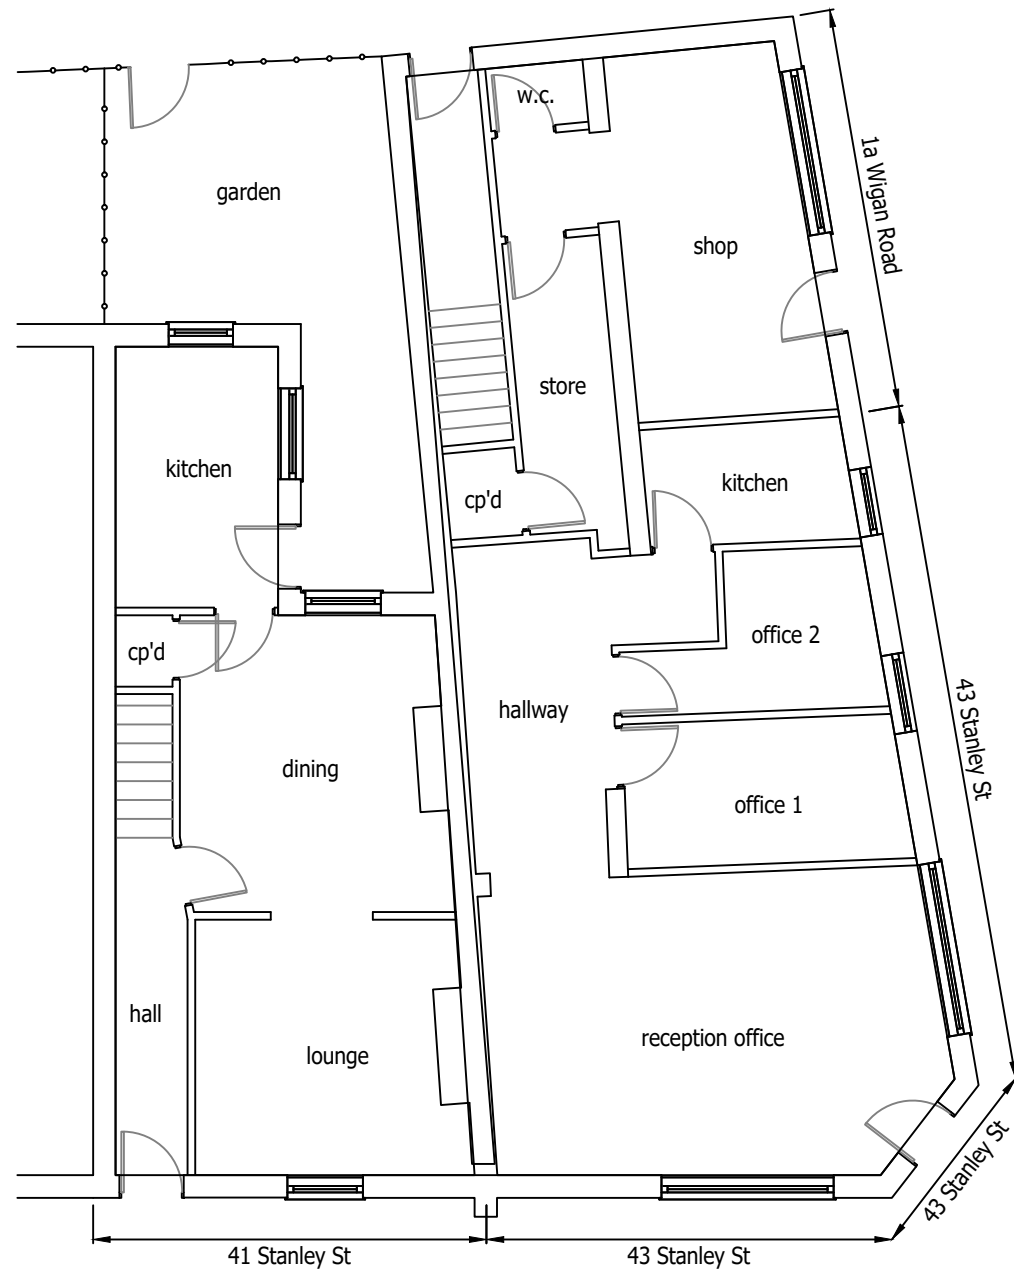

EXISTING GROUND FLOOR PLAN
Scale 1:100

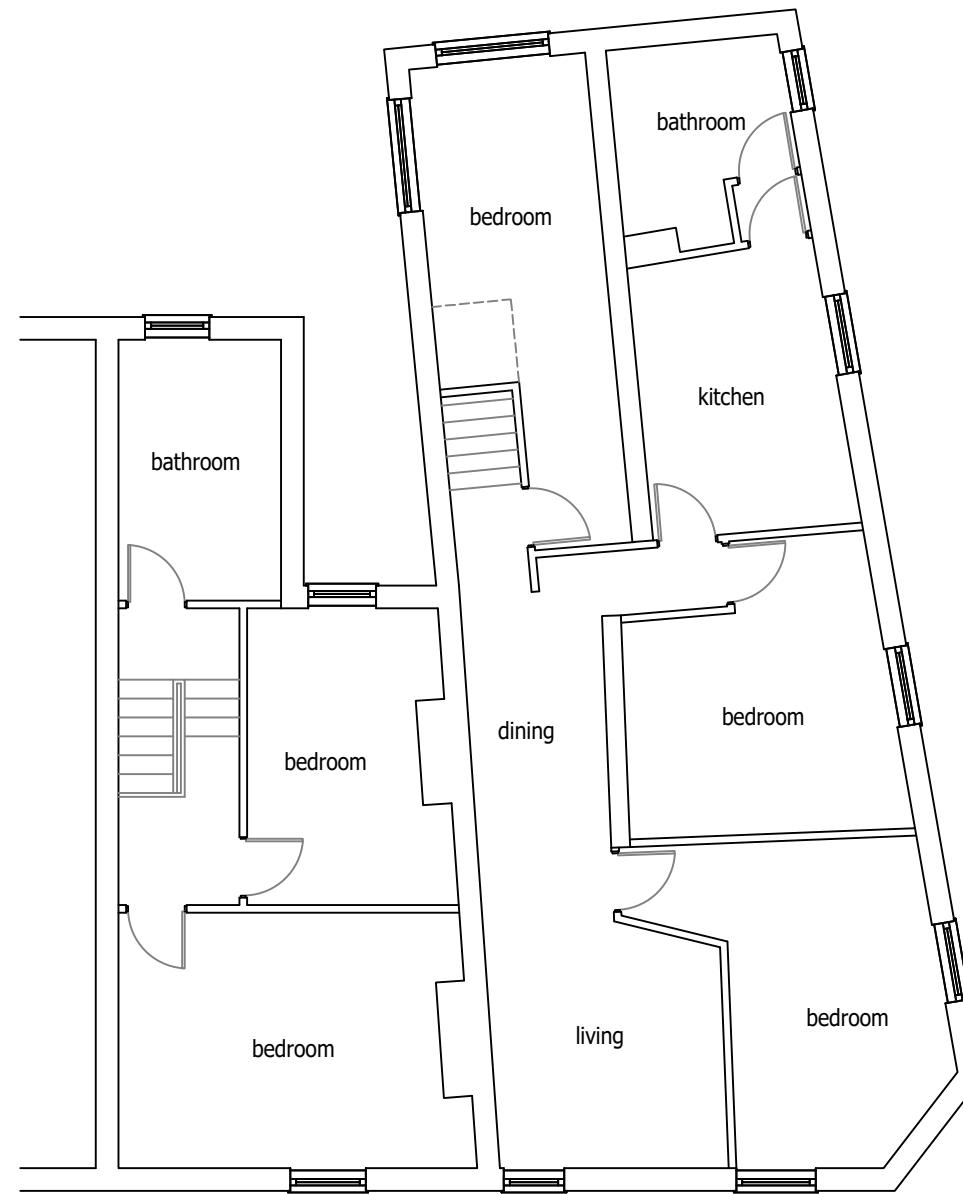

EXISTING FIRST FLOOR PLAN
Scale 1:100

SCALED @ A3

LOCATION:
41-43 STANLEY ST
ORMSKIRK
L39 2DH

Job No.	DRAWING No.	REVISION
1901	01	-

DATE - JANUARY 2024