



Scale Bar - Metres

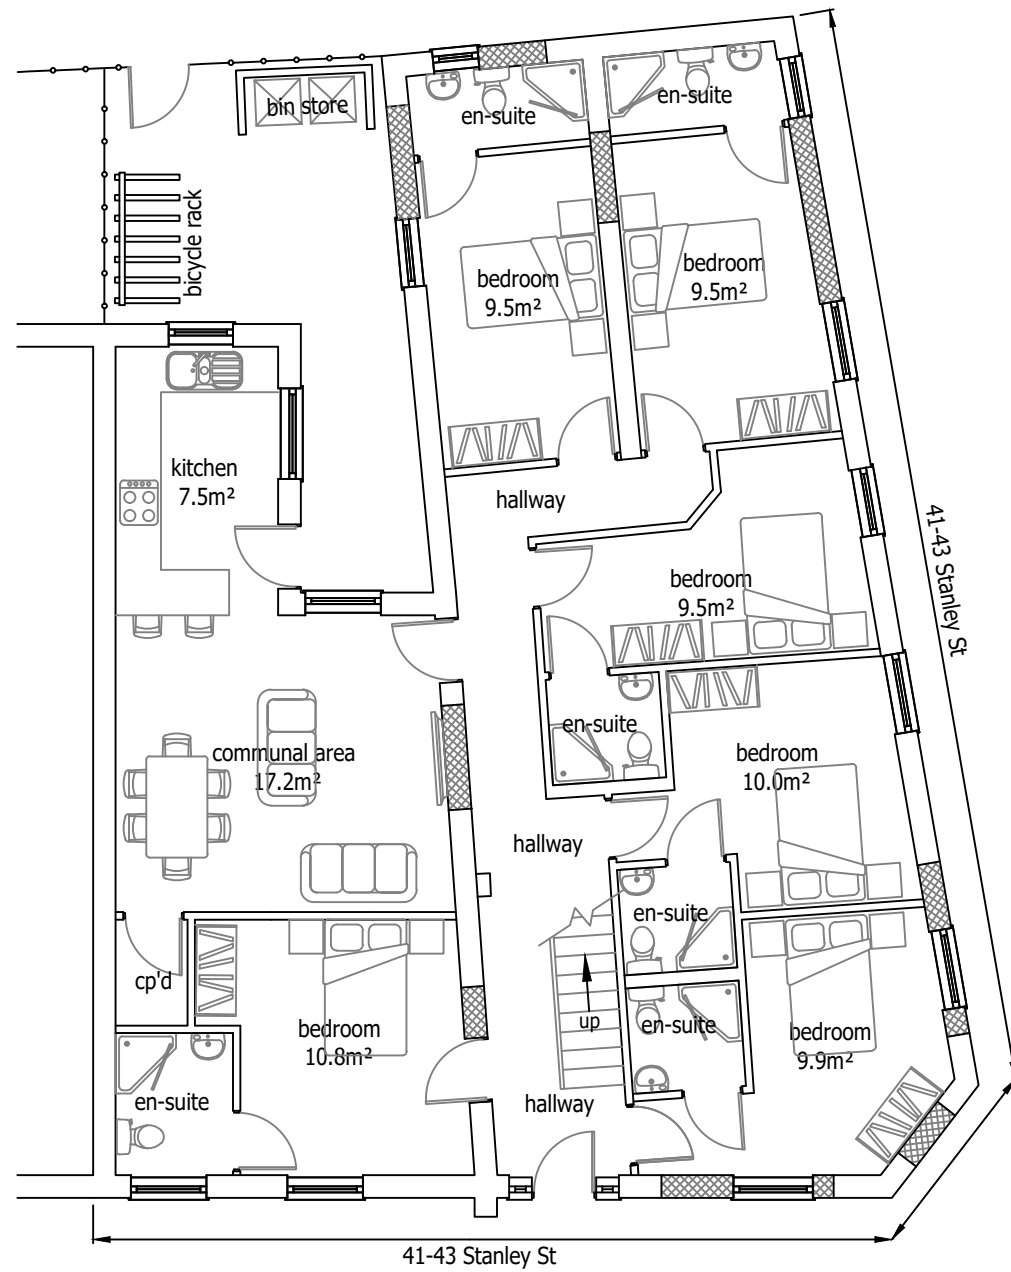

PROPOSED GROUND FLOOR PLAN
Scale 1:100

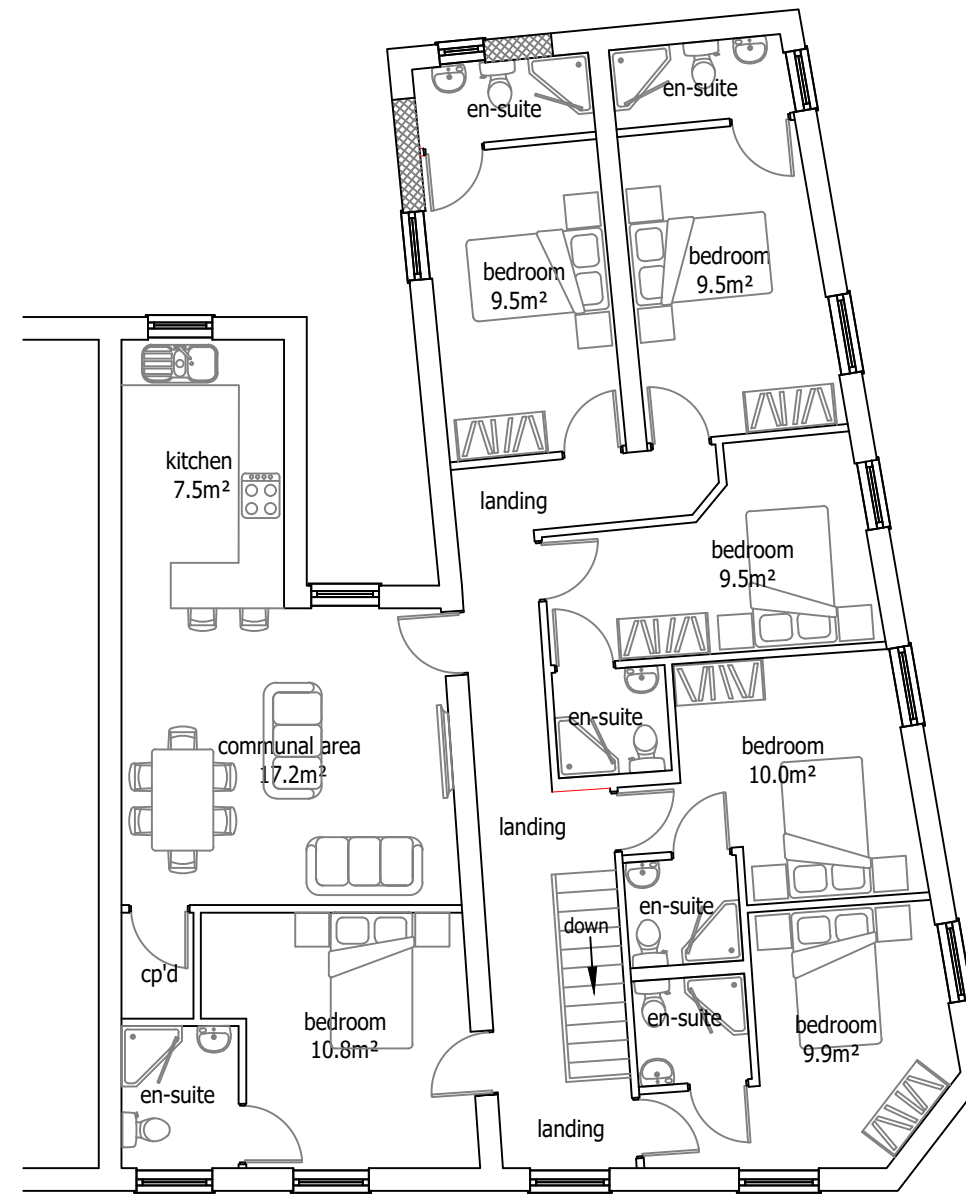

PROPOSED FIRST FLOOR PLAN
Scale 1:100

SCALED @ A3

LOCATION:
41-43 STANLEY ST
ORMSKIRK
L39 2DH

Job No.	DRAWING No.	REVISION
1901	03	-

DATE - JANUARY 2024