


Scale Bar - Metres

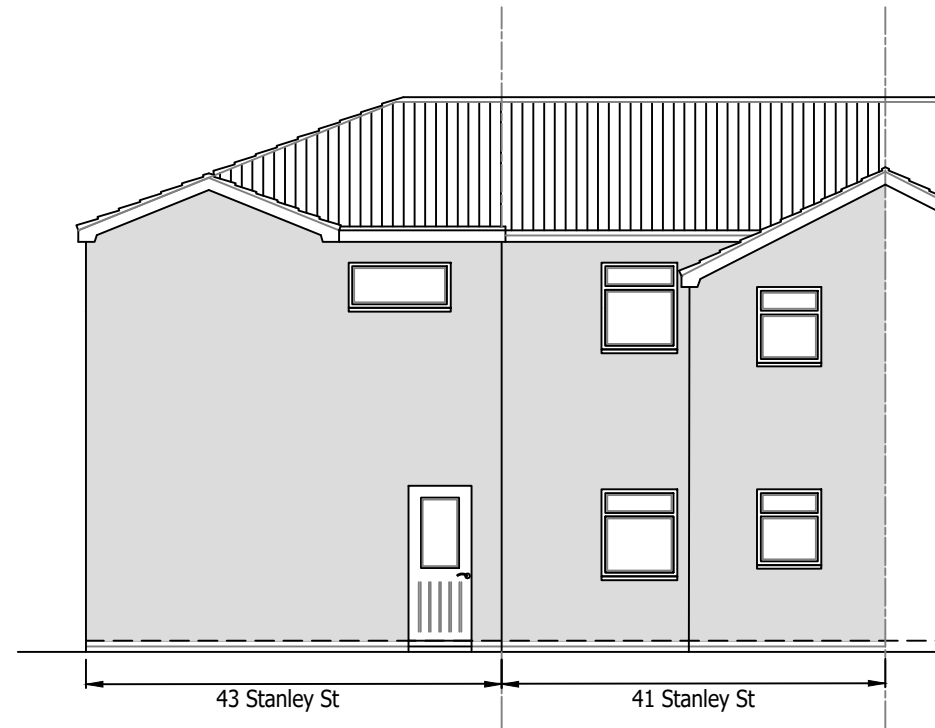

EXISTING ELEVATION FROM STANLEY STREET
Scale 1:100



EXISTING REAR ELEVATION
Scale 1:100



EXISTING ELEVATION FROM WIGAN ROAD
Scale 1:100

SCALED @ A3

LOCATION:
41-43 STANLEY ST
ORMSKIRK
L39 2DH

Job No.	DRAWING No.	REVISION
1901	02	-

DATE - JANUARY 2024