


Scale Bar - Metres



PROPOSED ELEVATION FROM STANLEY STREET  
Scale 1:100



PROPOSED REAR ELEVATION  
Scale 1:100

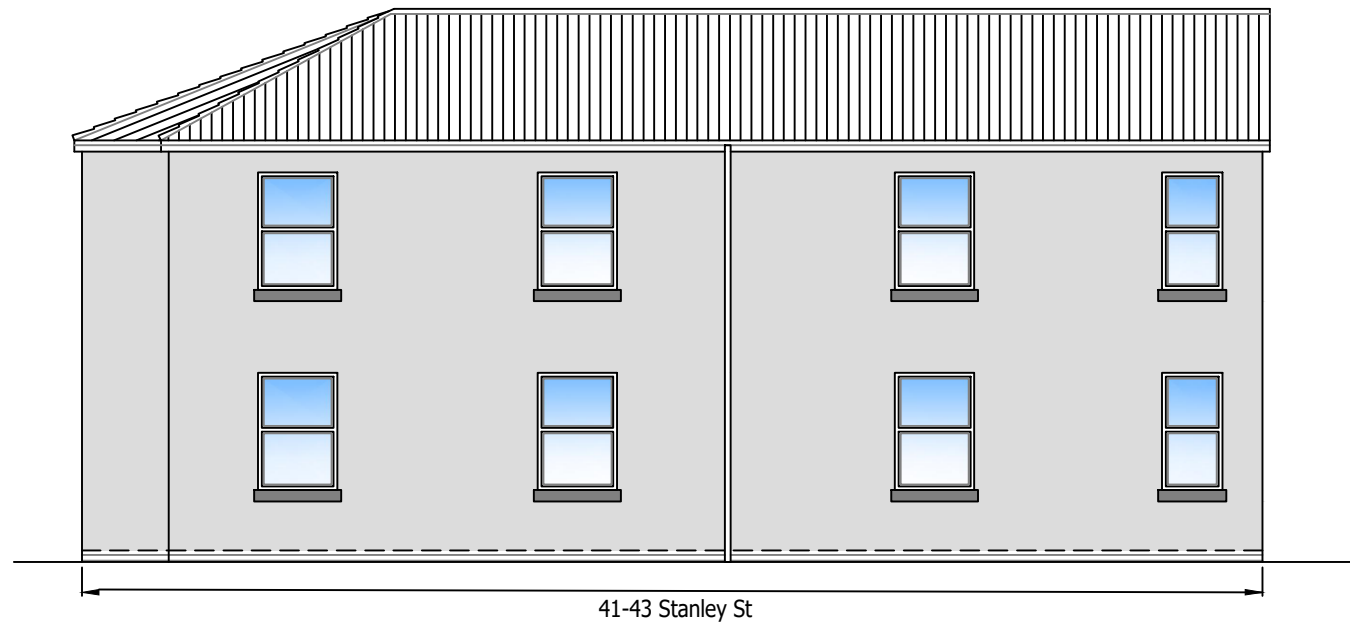

PROPOSED ELEVATION FROM WIGAN ROAD  
Scale 1:100

SCALED @ A3

LOCATION:  
41-43 STANLEY ST  
ORMSKIRK  
L39 2DH

Job No.	DRAWING No.	REVISION
1901	04	-

DATE - JANUARY 2024