


South elevation



East elevation

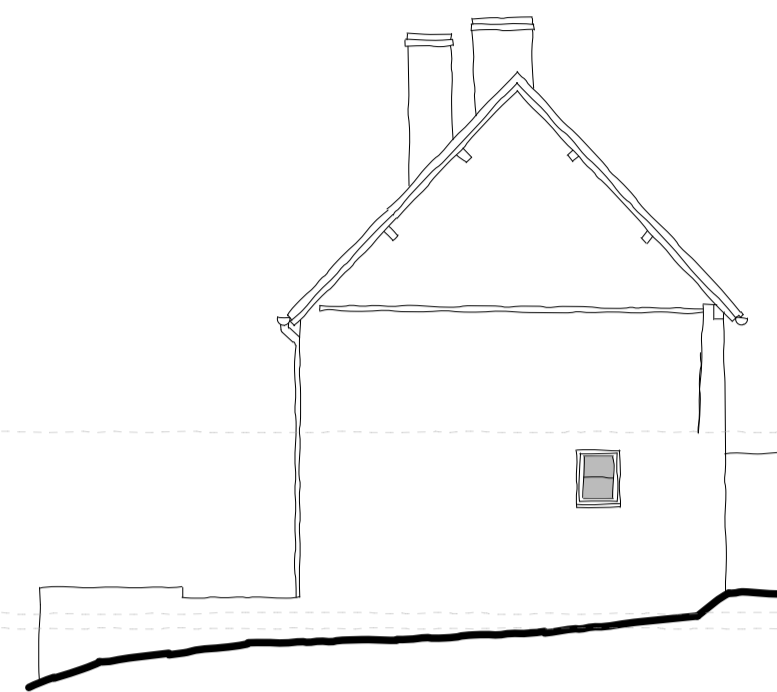

North elevation

extension 1st floor 149.20

existing grd floor 146.80


extension grd floor 146.60

145.00 datum

West elevation




Section A-A

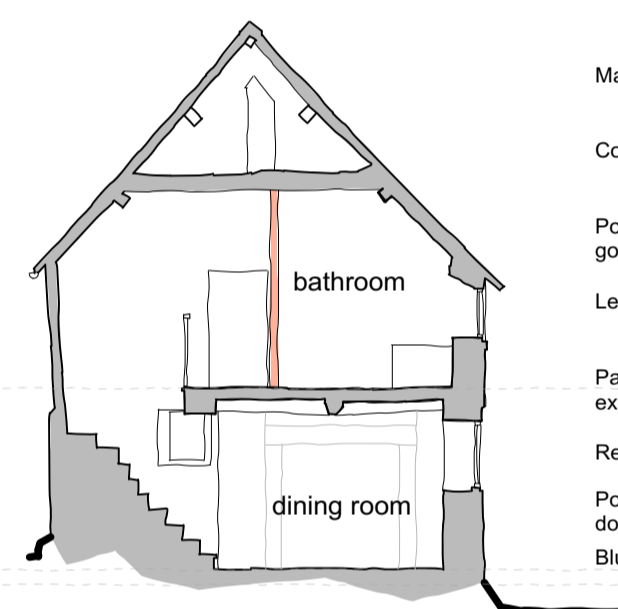

Section B-B



West elevation

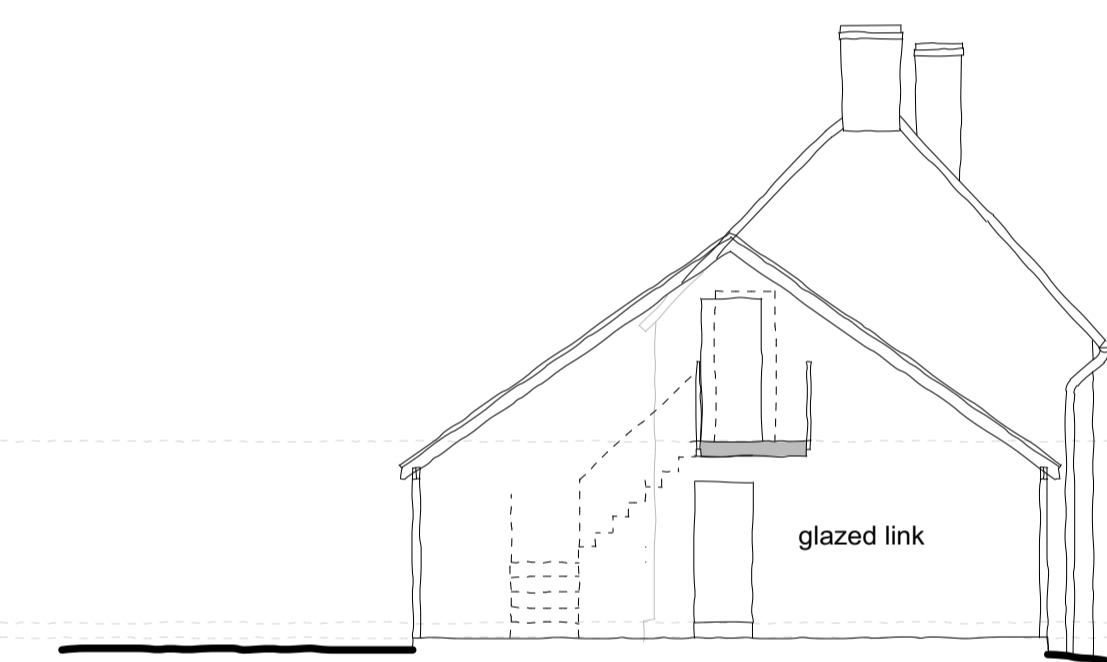


Section through glazed link

extension 1st floor 149.20


existing grd floor 146.80

extension grd floor 146.60

145.00 datum

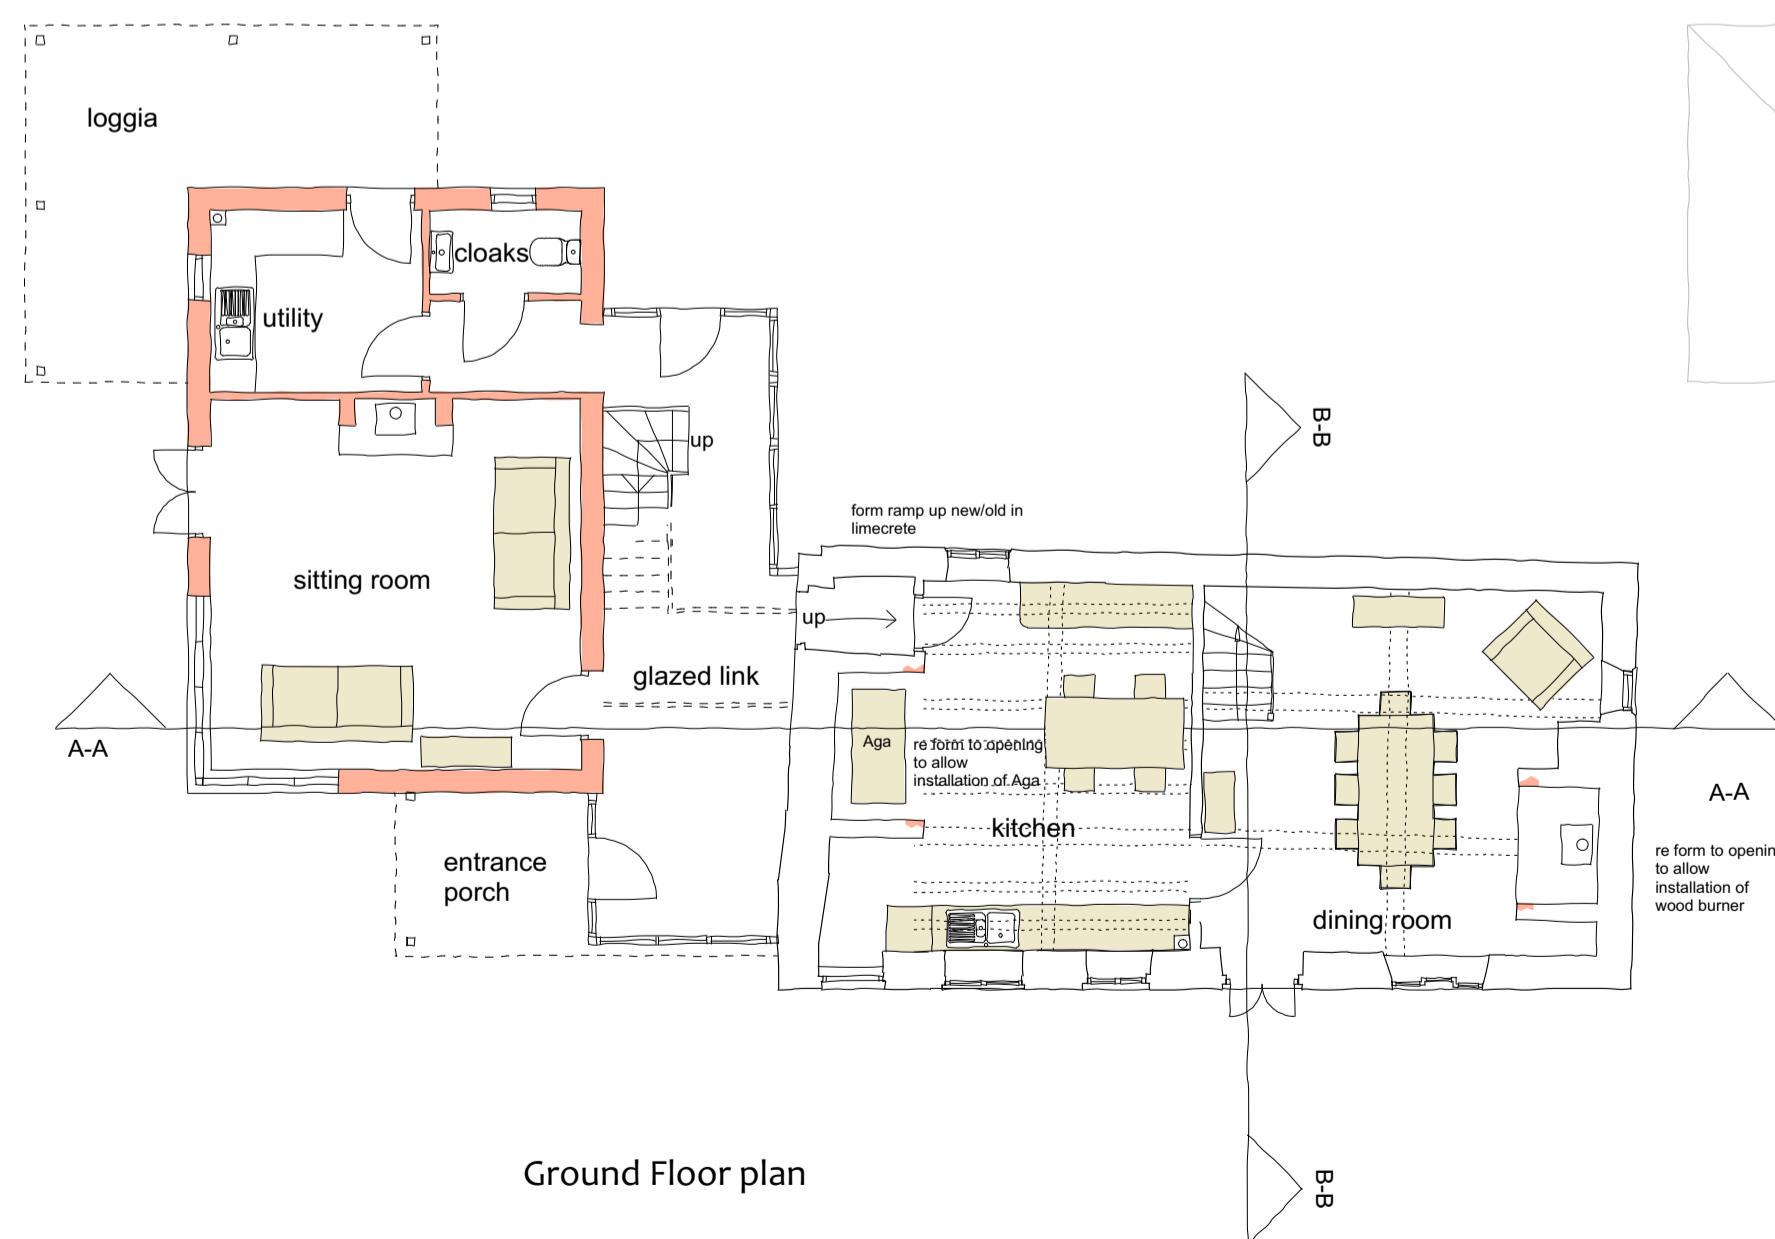

Ground Floor plan

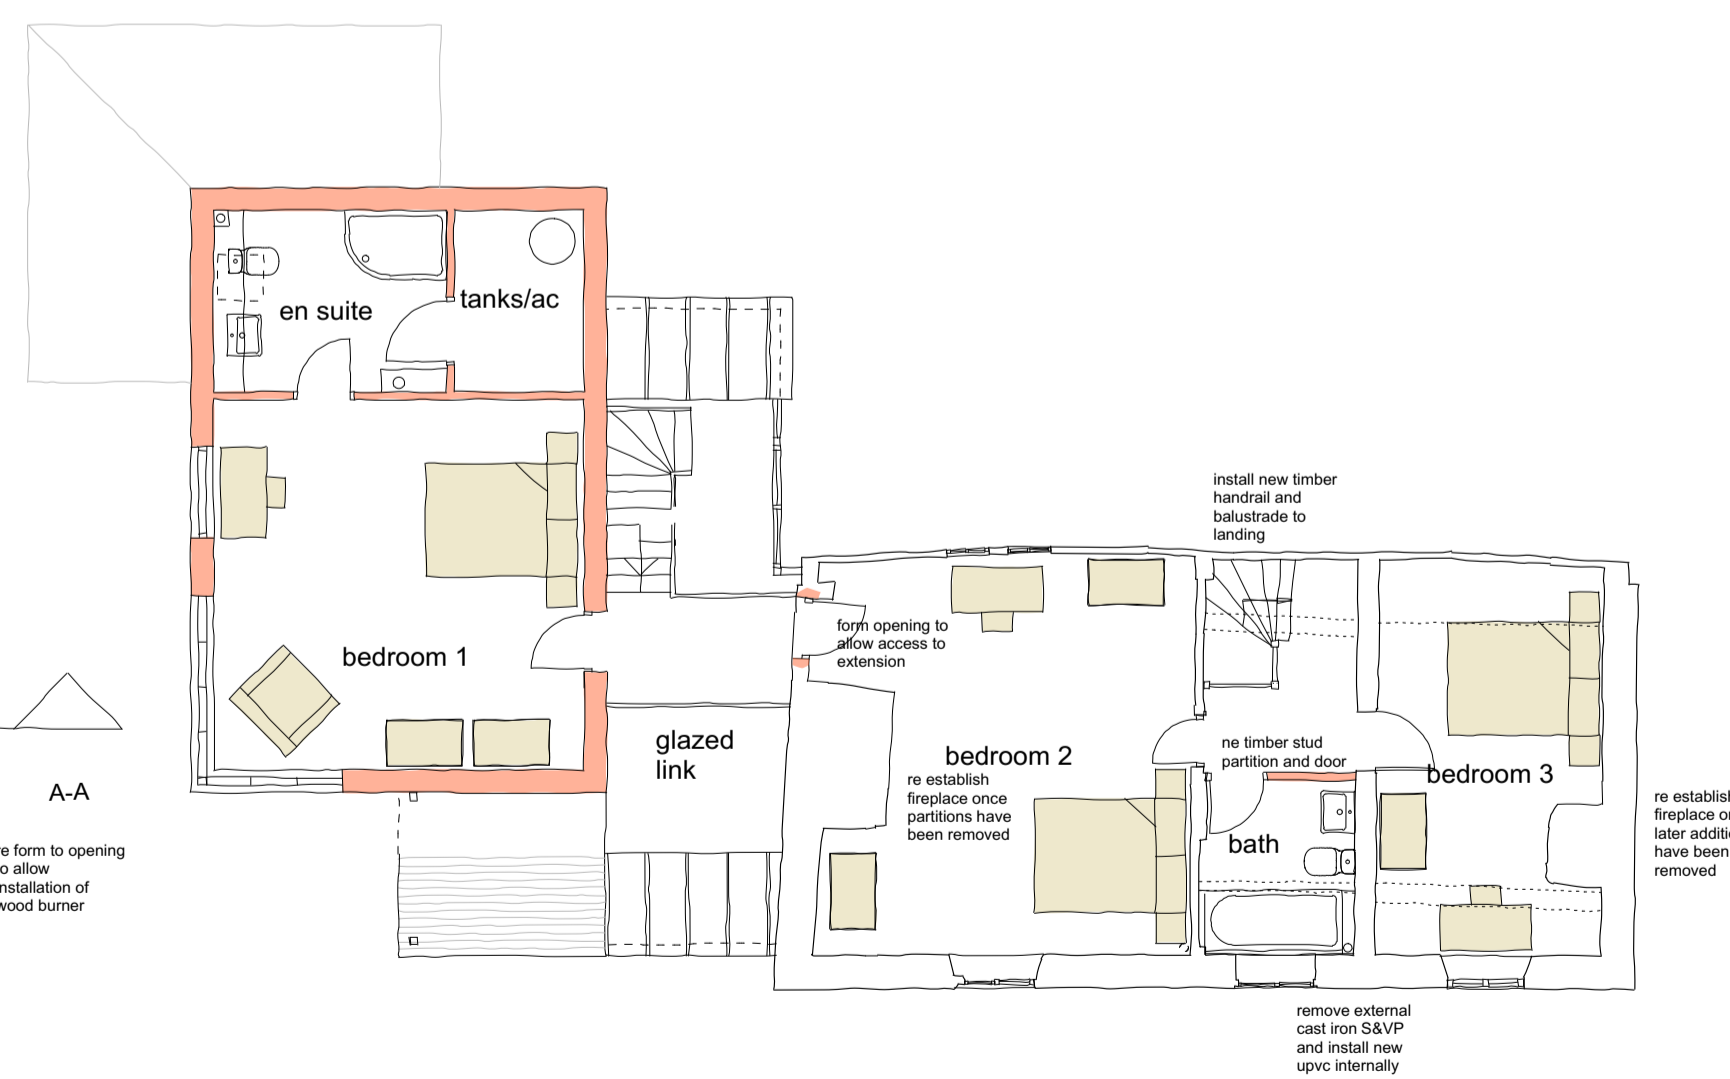

First Floor plan

nick joyce architects ltd

architects and historic building consultants

Company No. 9524906 Registered in England and Wales

5 BARBOURNE ROAD WORCESTER WR1 1RS
TELEPHONE 01905 226307/299111 FAX 01905 226307

NETHERCOTT COTTAGE, CLEOBURY MORTIMER

plans and elevations as proposed.

SCALE - 1:100 @ A1

DRAWN - AAS

DRG No -

2565-02

DATE - Sept 2023

CHECKED -

