



FRONT ELEVATION OF A 8 PANEL SOLAR FRAME

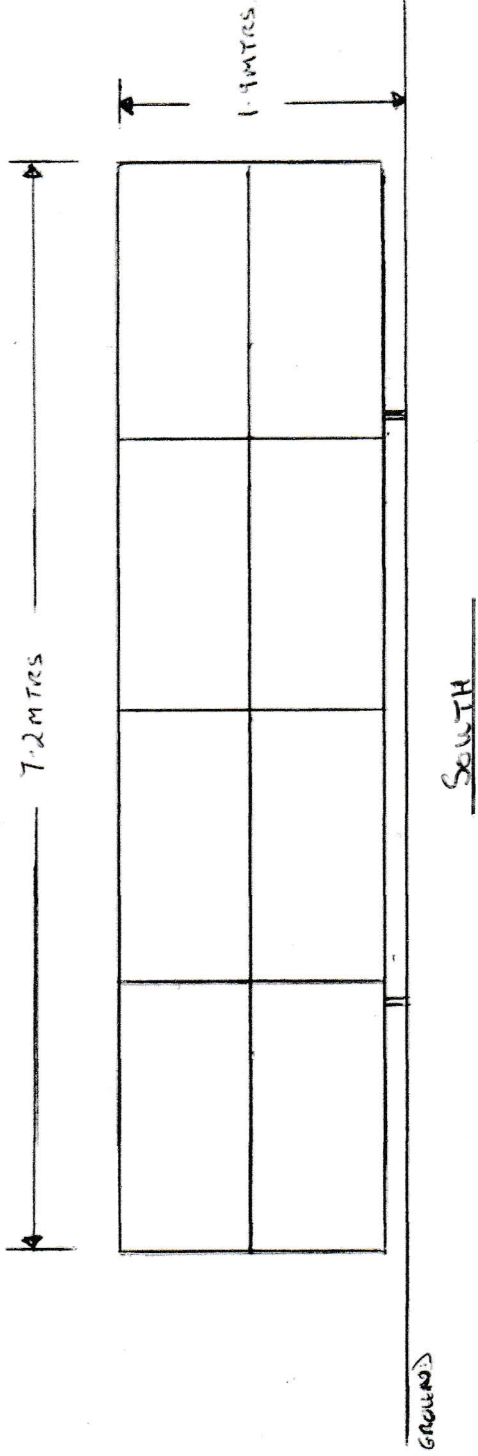

REAR ELEVATION OF A 8 PANEL SOLAR FRAME

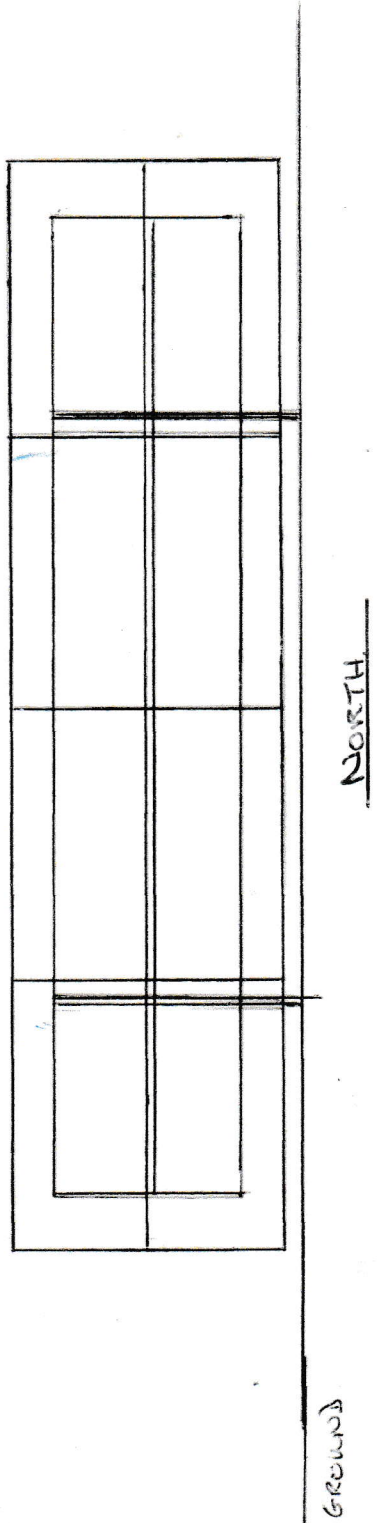

SCALE 1:50

A4