



proposed GROUND FLOOR PLAN

Scale 1:100 @ A3

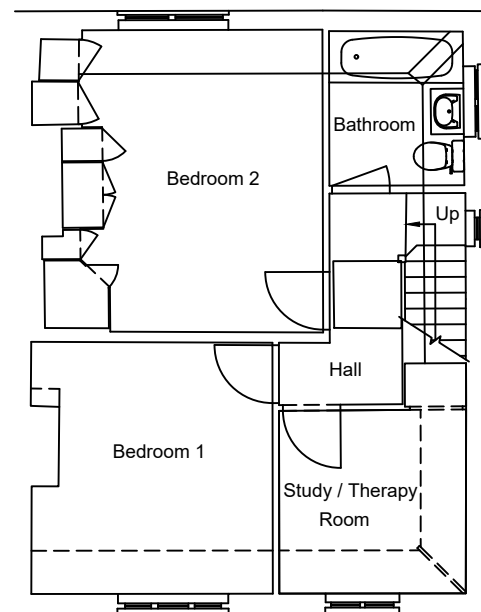


PROPOSED FIRST FLOOR PLAN

 


BLOCK PLAN

Scale 1:500 @ A3

 


Location Plan

Scale 1:1250 @ A3

 

Serial number: 269539  
 © Crown copyright and database right 2023  
 Ordnance Survey licence 100048957  
 Reproduction in whole or in part is prohibited  
 without the prior permission of Ordnance Survey

 

NOTES

1. This Drawing is copyright.
2. Please avoid scaling from the drawing.

EXISTING DRAWING REFERENCE

62 Halsbury Road East \_\_\_\_\_ 1087.01  
 163 Mendeville Raad \_\_\_\_\_ 1087.02

PROPOSED DRAWING REFERENCE

62 Halsbury Road East \_\_\_\_\_ 1087.03  
 163 Mendeville Raad \_\_\_\_\_ 1087.04

MB Survey Solutions  
 7 Bell Yard  
 London  
 WC2A 2JR  
 Tel: 07810 831015

Silver Birch Care  
 SBCH House  
 212 Ballards Lane  
 London  
 N3 2LX

**62 HALSBURY RD E.  
 LONDON  
 UB5 4PY**

PROPOSED DRAWINGS

surveyed BN / MM	drawn BN / MM	checked BN
---------------------	------------------	---------------

Scale: As Noted @ A3 Date: Aug 2023

Revisions			<b>1087.04</b>