




GROUND FLOOR PLAN

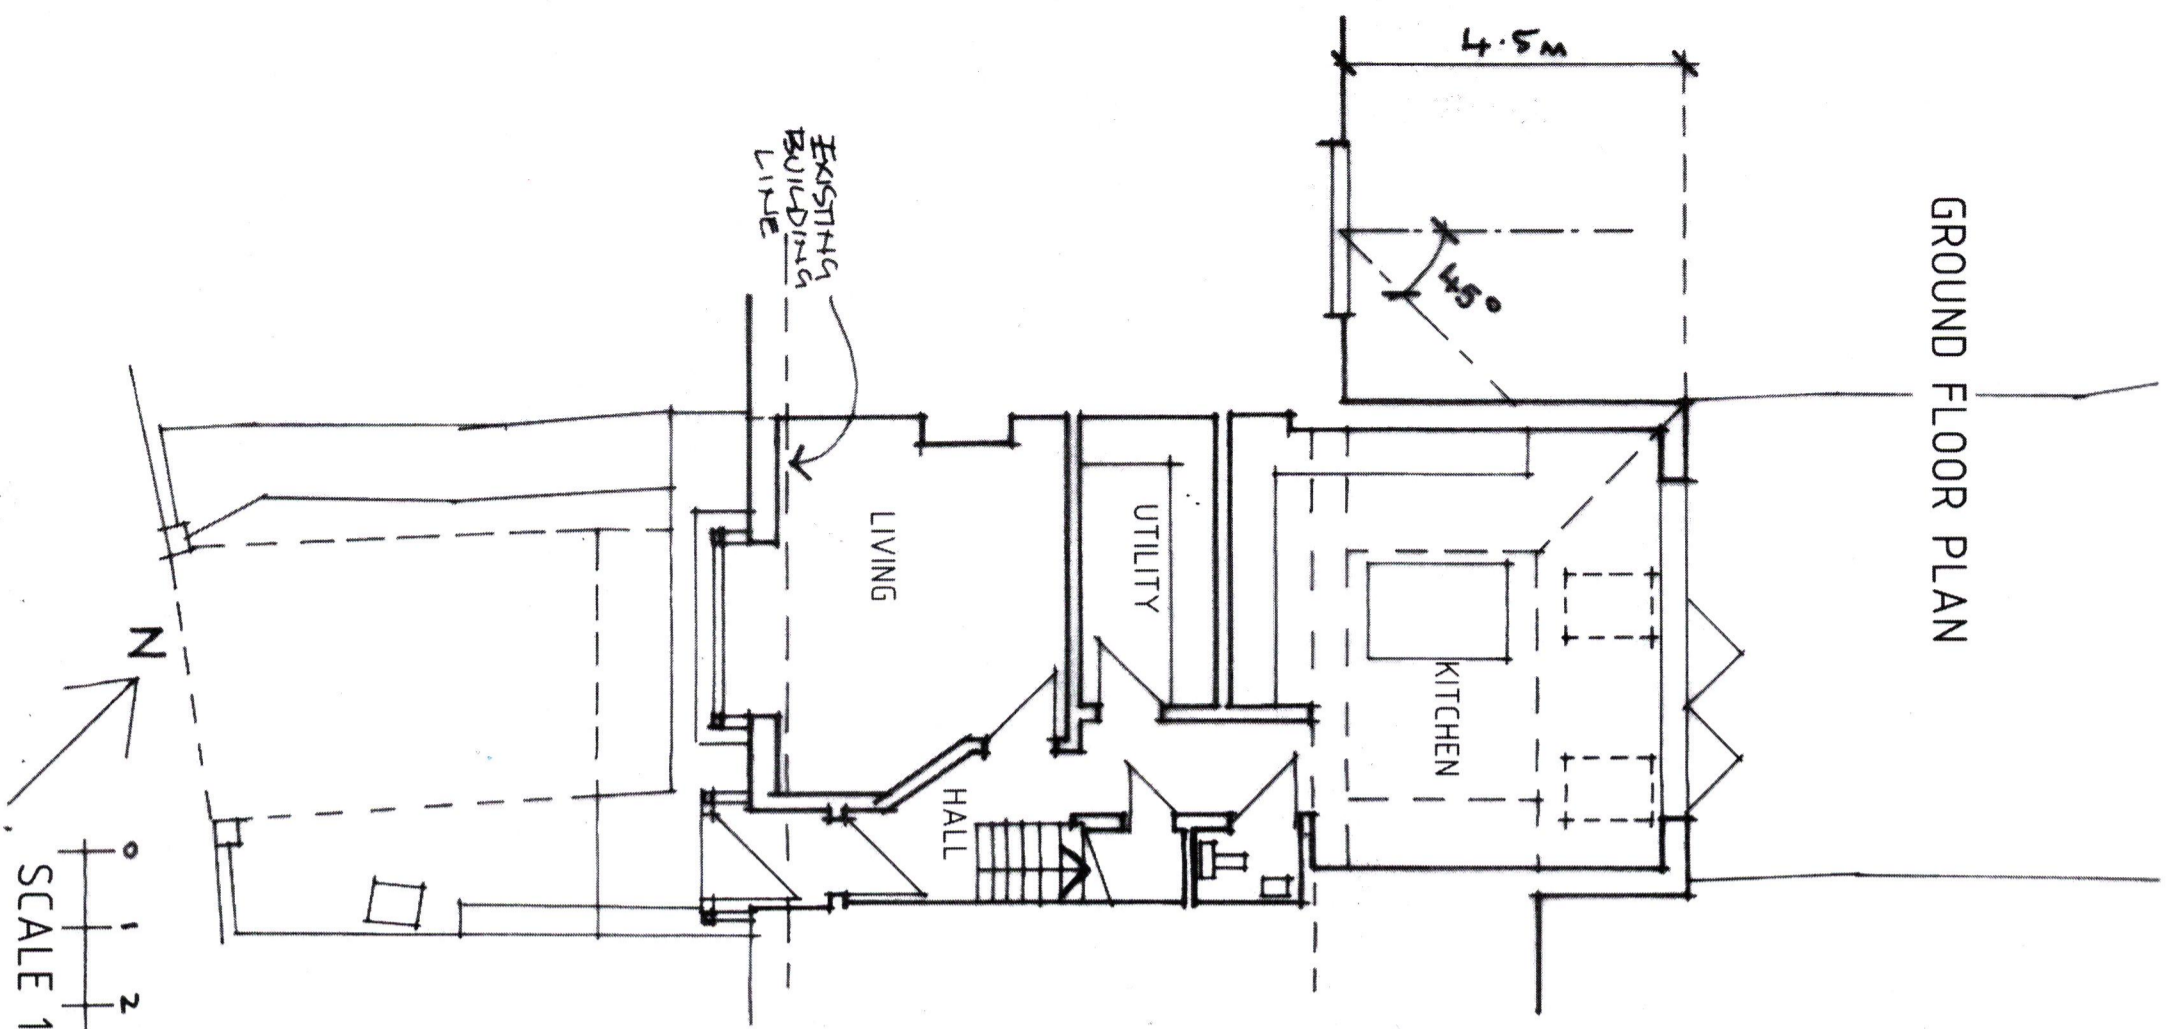

FIRST FLOOR PLAN

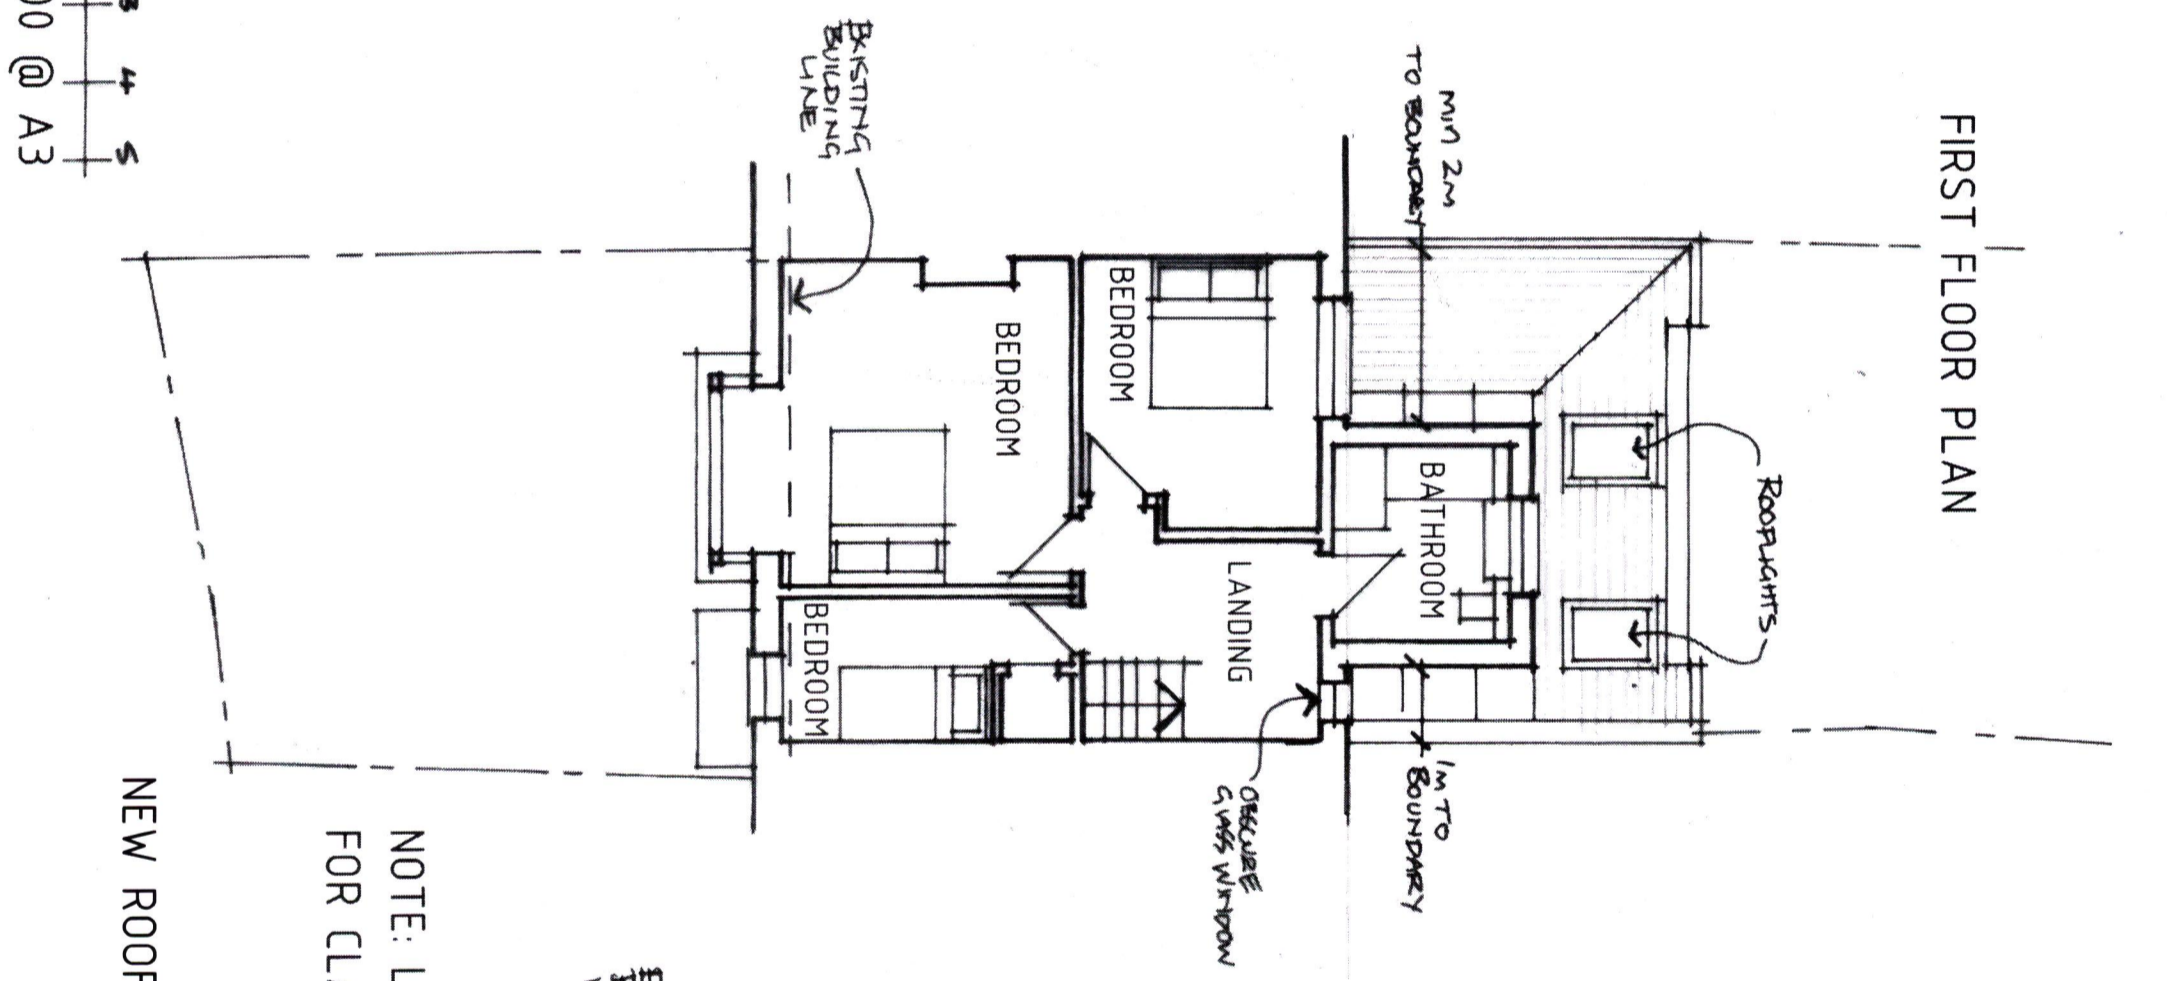


ROOF PLAN

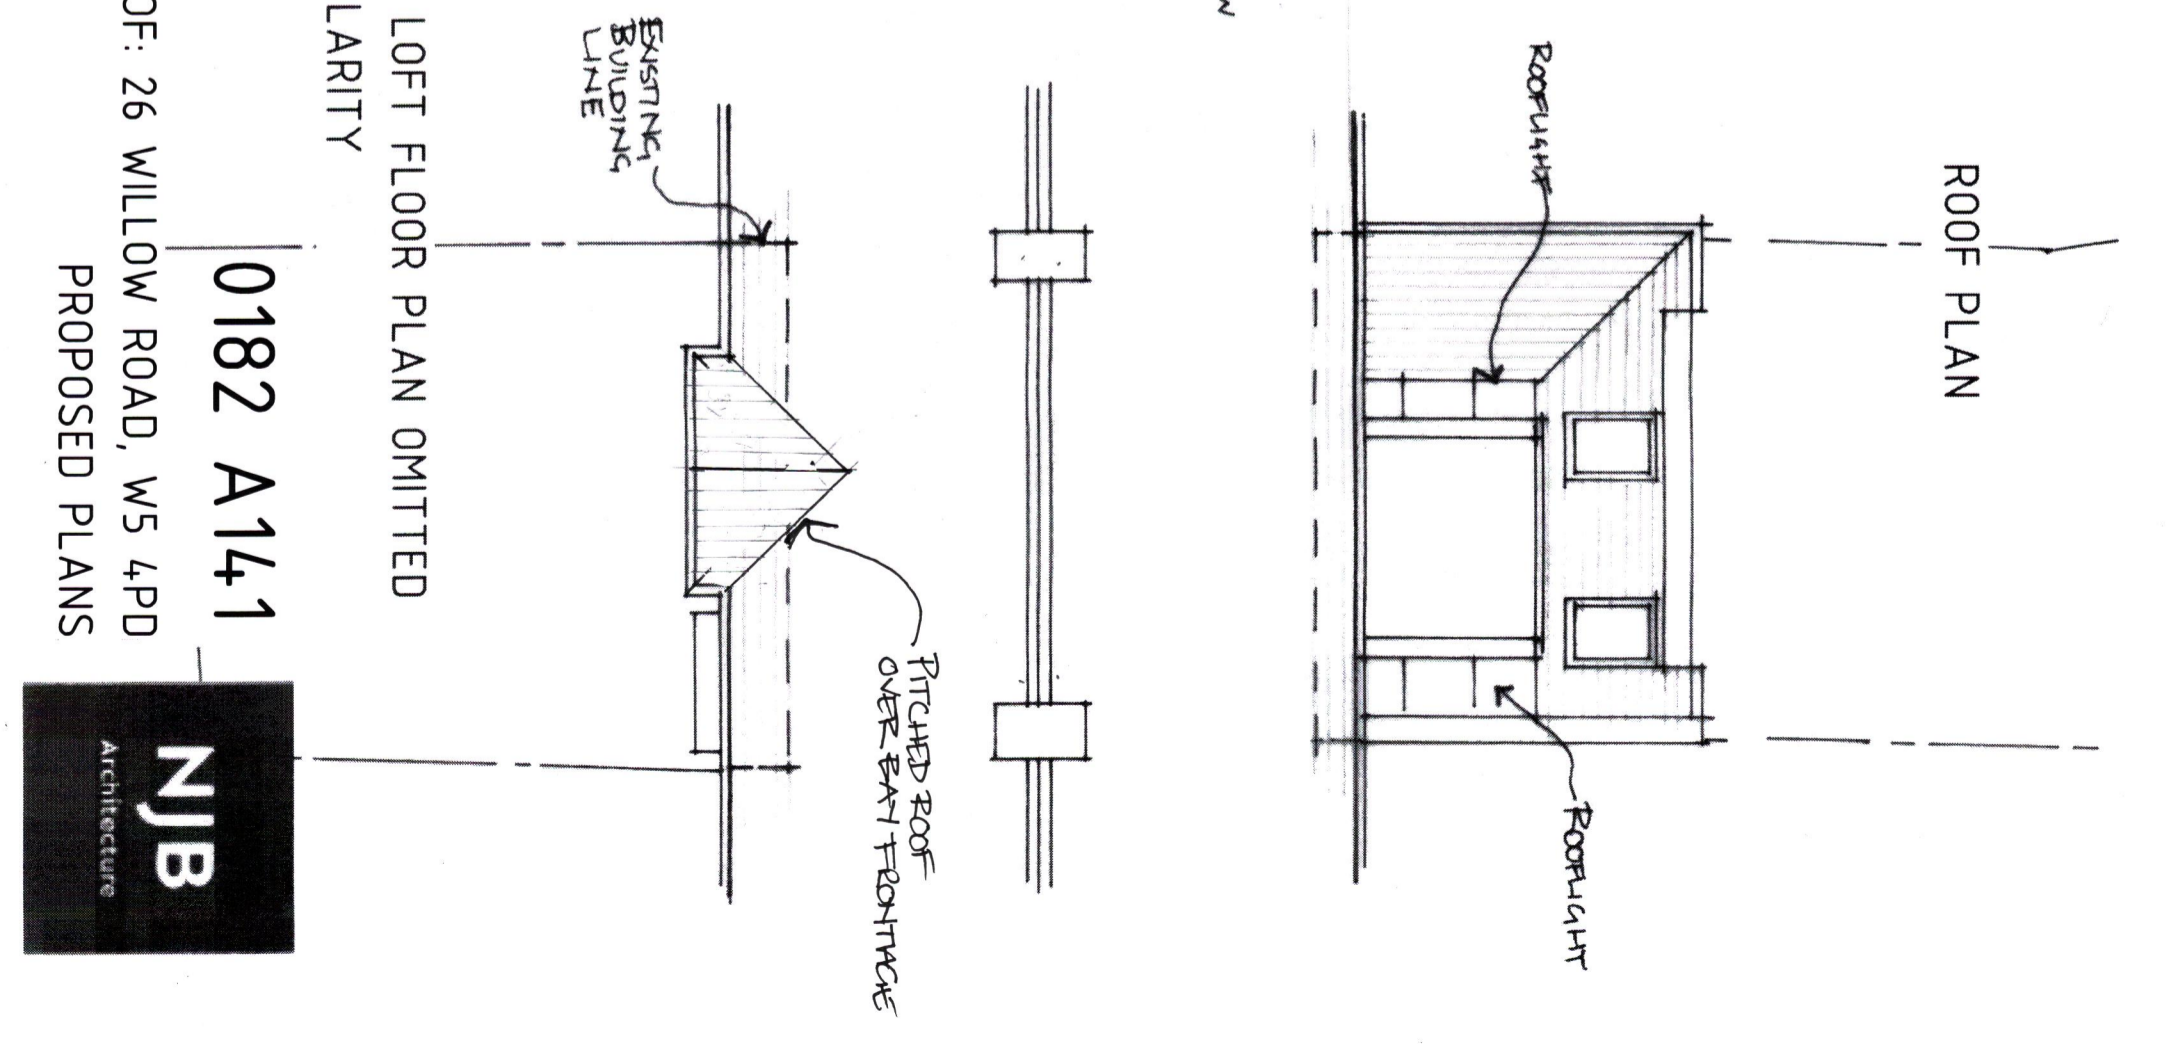

NOTE: LOFT FLOOR PLAN OMITTED FOR CLARITY

0182 A141

NEW ROOF: 26 WILLOW ROAD, W5 4PD
PROPOSED PLANS

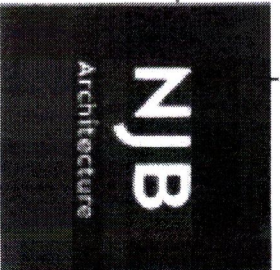

SCALE 1:100 @ A3

