



Front Elevation - south


scale 1:100
0 1 2 3 4 5m



Side Elevation - east




Rear Elevation - north

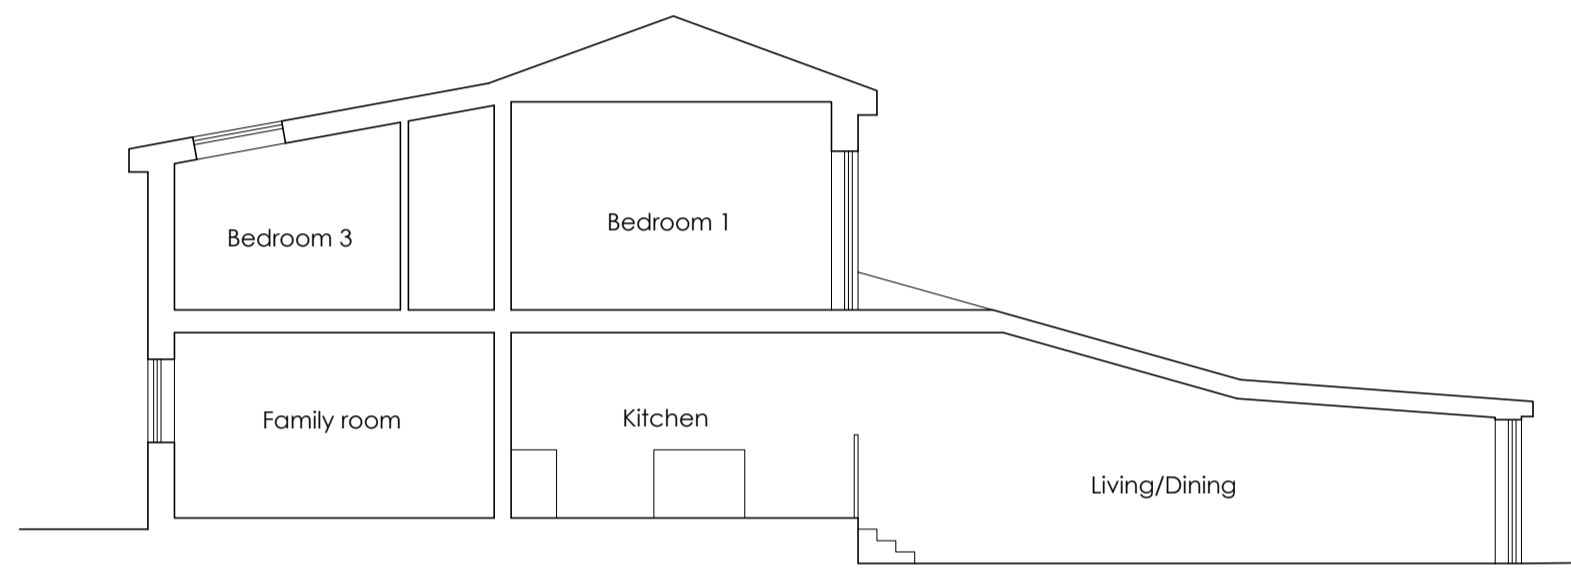


Typical Section

scale 1:100
0 1 2 3 4 5m

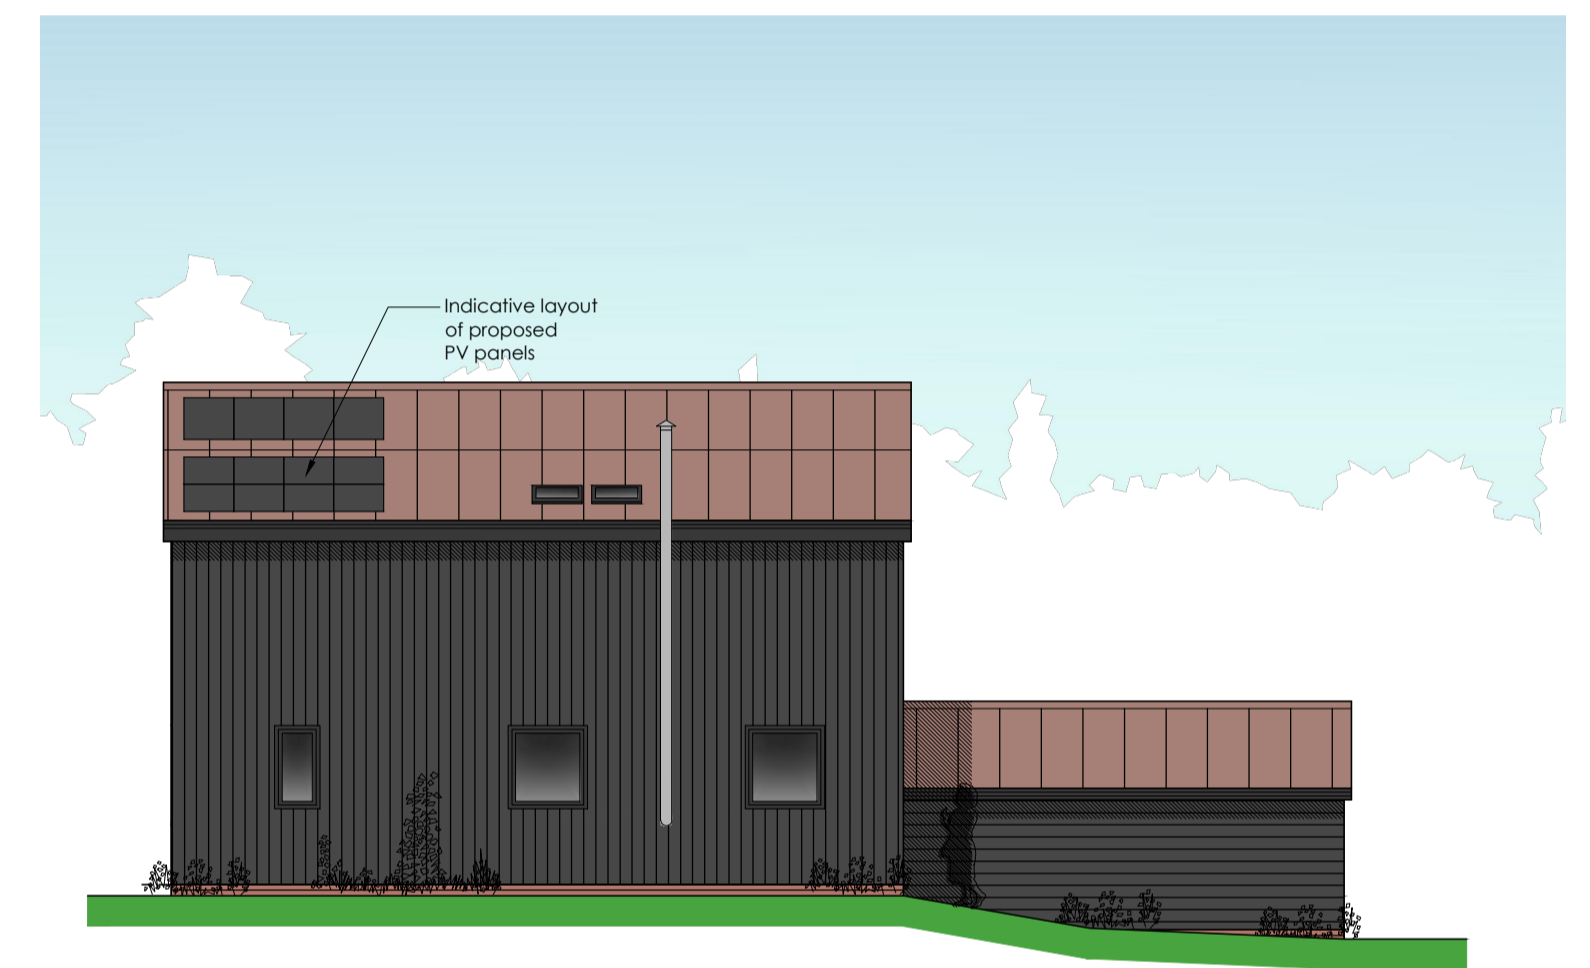

Side Elevation - west


scale 1:100
0 1 2 3 4 5m

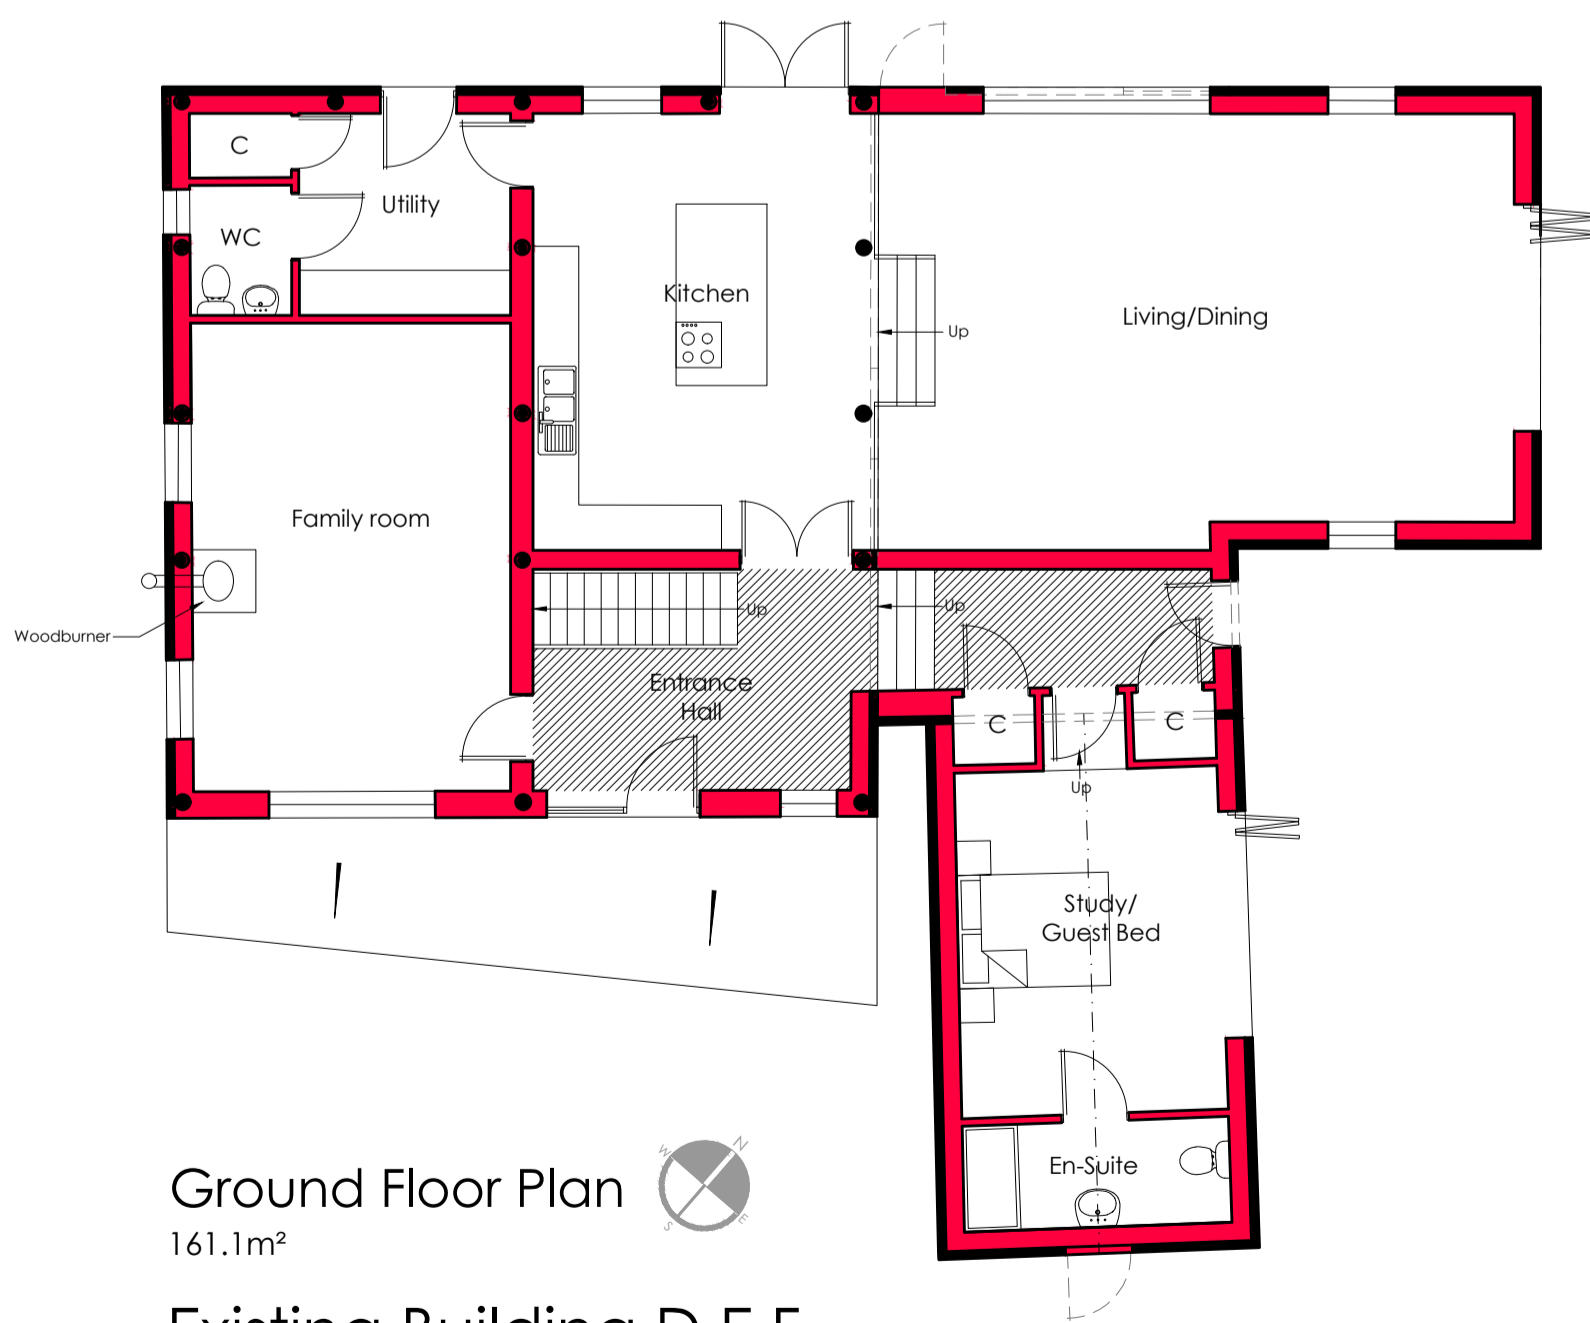

Ground Floor Plan
161.1m²

Existing Building D,E,F
Converted to dwelling 239.2m²

scale 1:100
0 1 2 3 4 5m

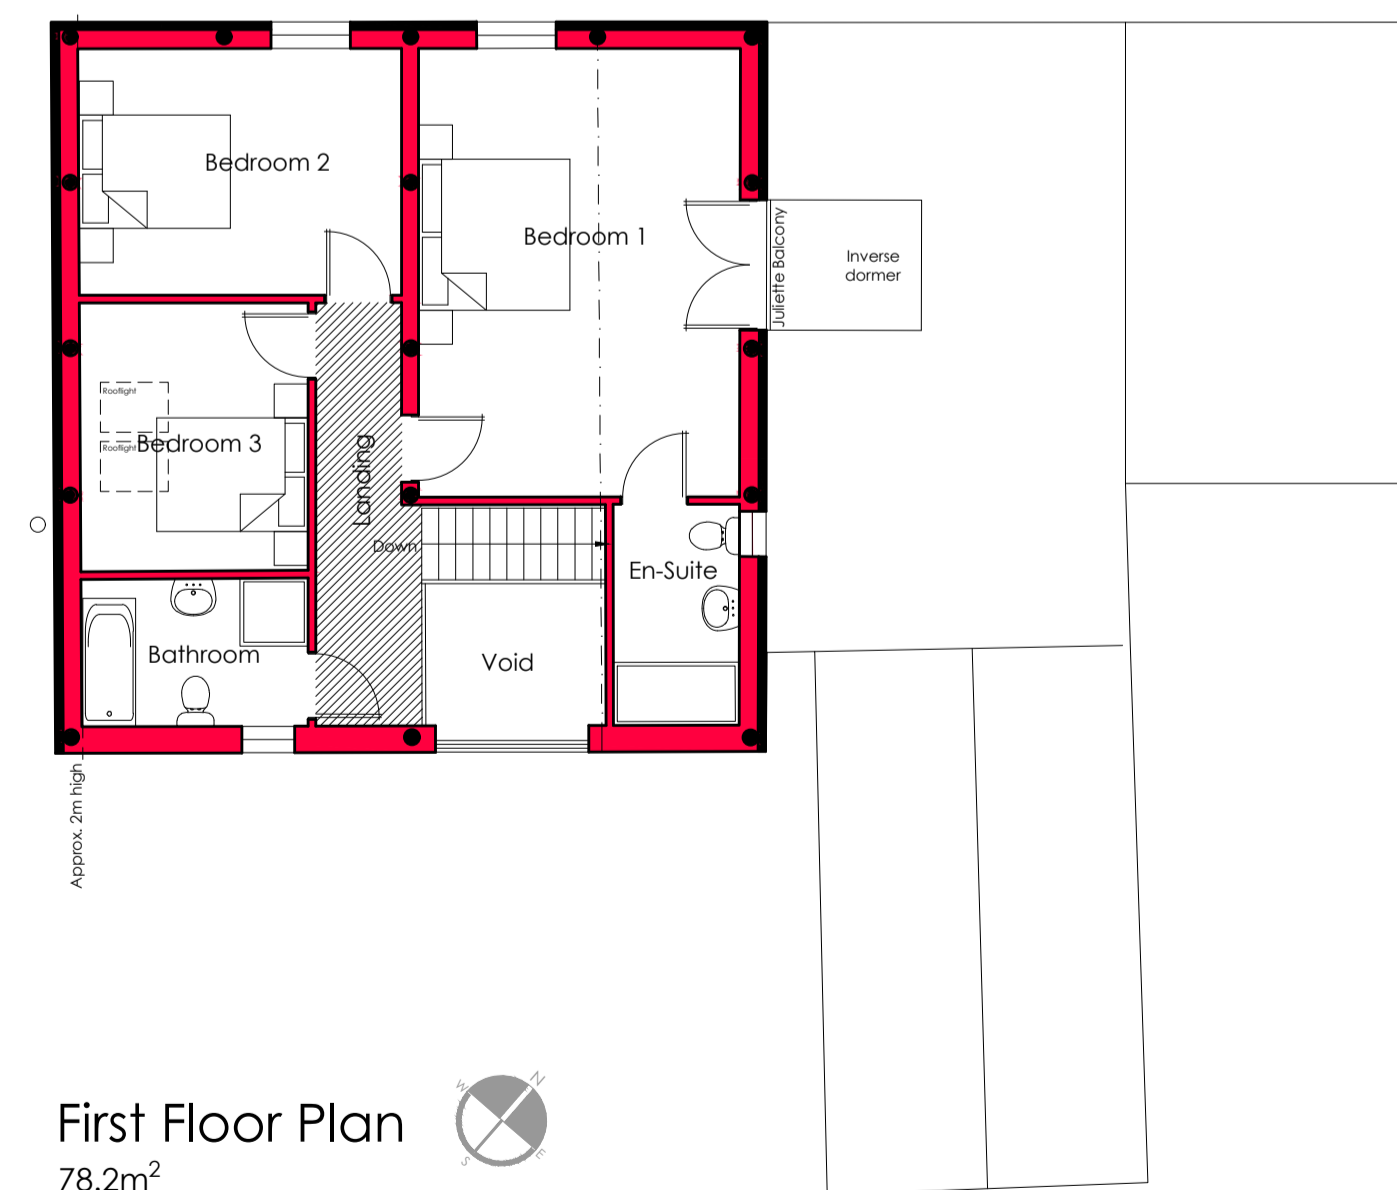

First Floor Plan
78.2m²