




GROUND FLOOR PLAN  
Scale 1:100

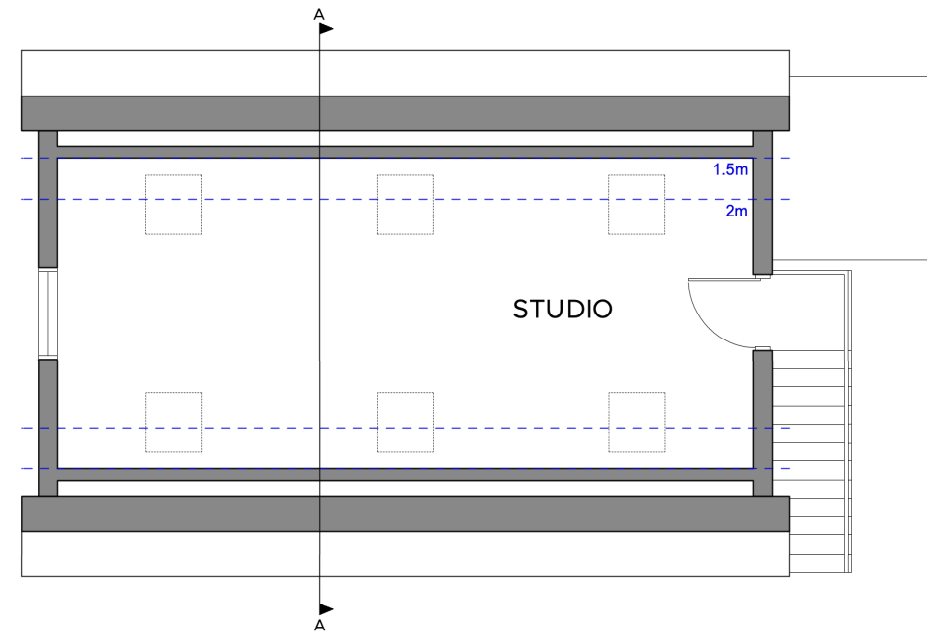

FIRST FLOOR PLAN  
Scale 1:100

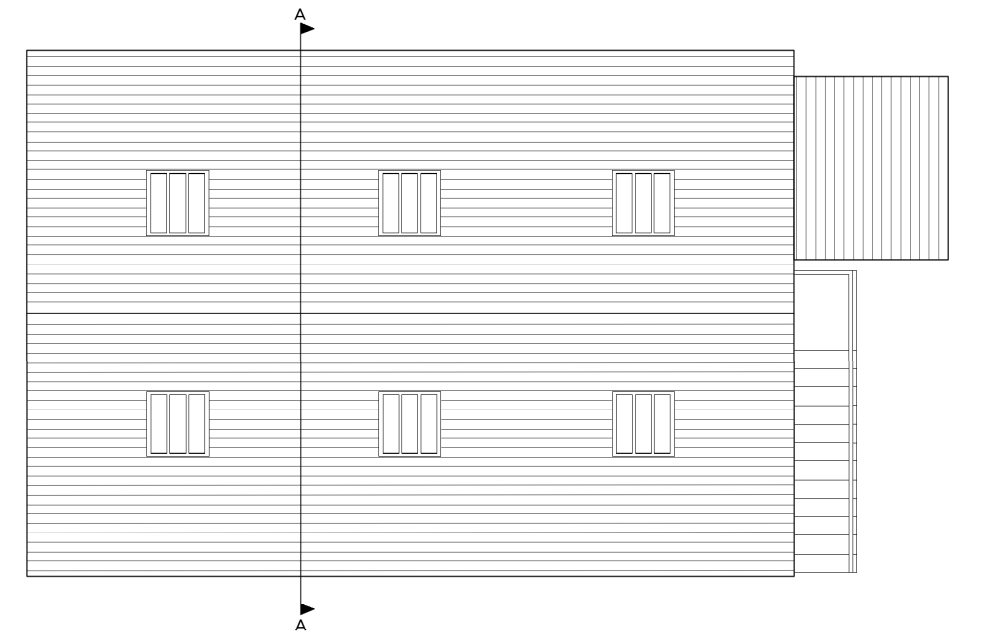


ROOF PLAN  
Scale 1:100

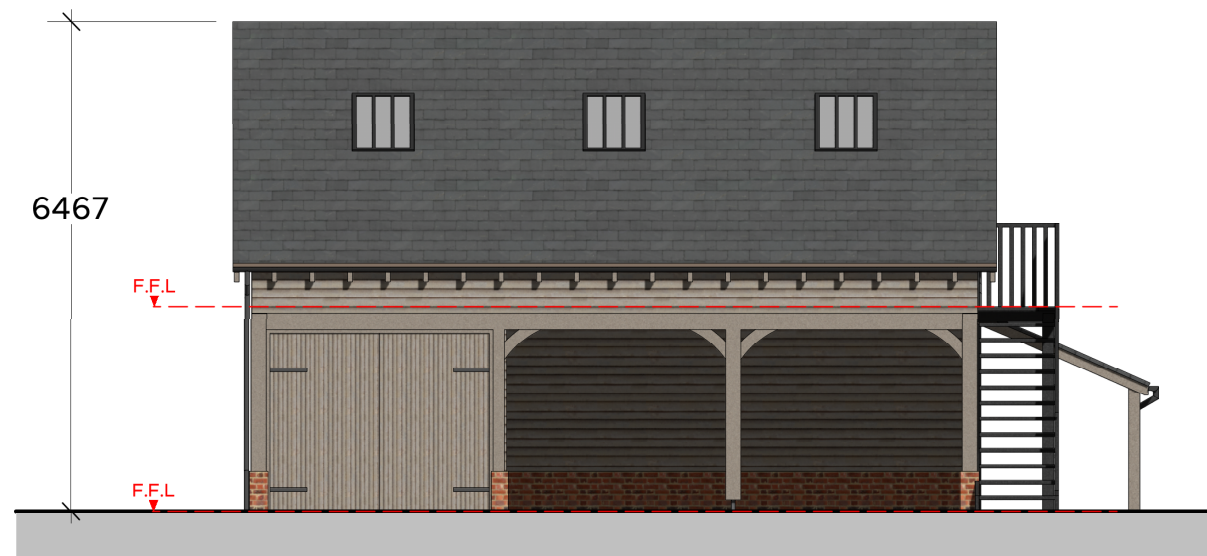


FRONT ELEVATION  
Scale 1:100



SIDE ELEVATION  
Scale 1:100

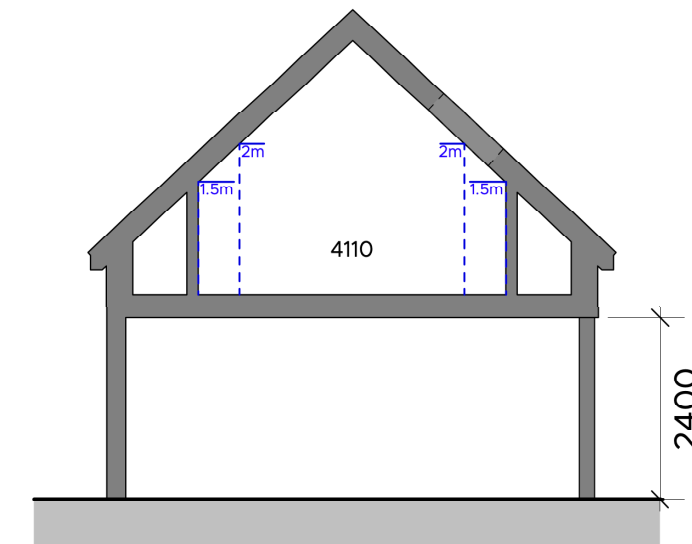



SECTION A-A  
Scale 1:100

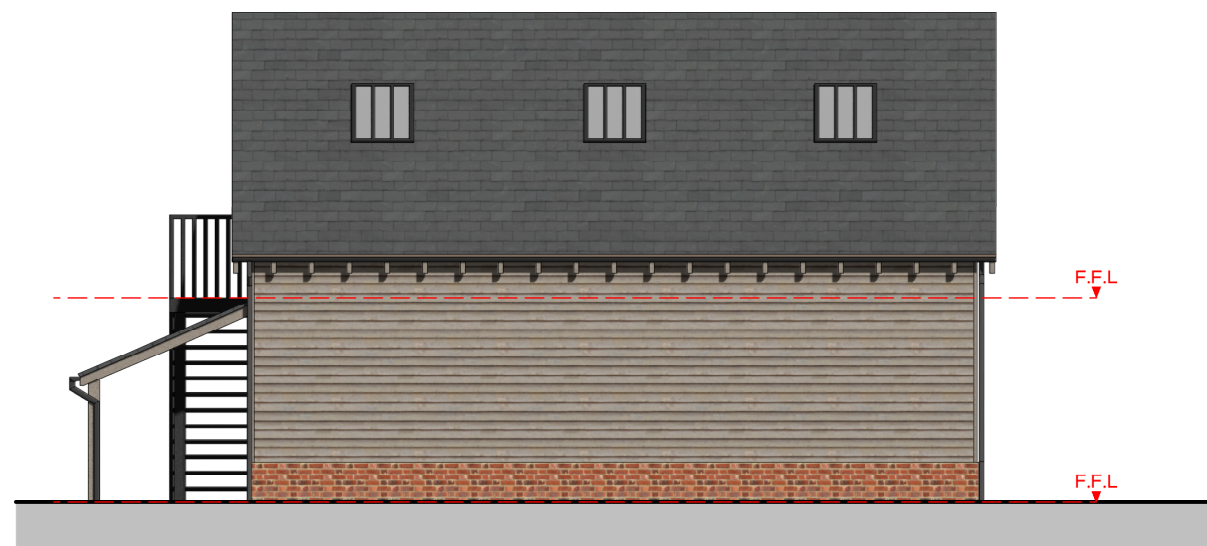

REAR ELEVATION  
Scale 1:100



SIDE ELEVATION  
Scale 1:100

  

REVISION	DESCRIPTION	DATE	DRAWN	CHECK
A	Cartlodge relocated and new first floor added.	06/10/2023	TL	MC
B	Amendments following client meeting.	20/11/2023	TL	MC
C	Finalised for Householder Application submission.	11/01/2024	TL	MC

JOB NO. **5661** DRAWING NO. **PA\_02** REVISION **C**

TITLE **Proposed Cartlodge Plans and Elevations**

SCALE **1:100** SHEET SIZE **A2**

ISSUE DATE **10/2021**

AUTHOR **TL** CHECK **MC**

PROJECT **PROPOSED CARTLODGE RELOCATION**

Hill House, Silver Hill,  
Hintlesham, IP8 3NJ

CLIENT **Mr & Mrs Bostock**

STATUS **PLANNING**



Market Place / Hadleigh / Ipswich / Suffolk / IP7 5DN  
T / 01473 827992 E / enquiries@wk-architects.co.uk  
Do not scale from drawing; work to figured dimensions only.  
Copyright © Wincer Kievenaar Architects Limited  
5661\_PA\_02\_C\_Proposed Cartlodge.vwx