




FRONT ELEVATION (East)

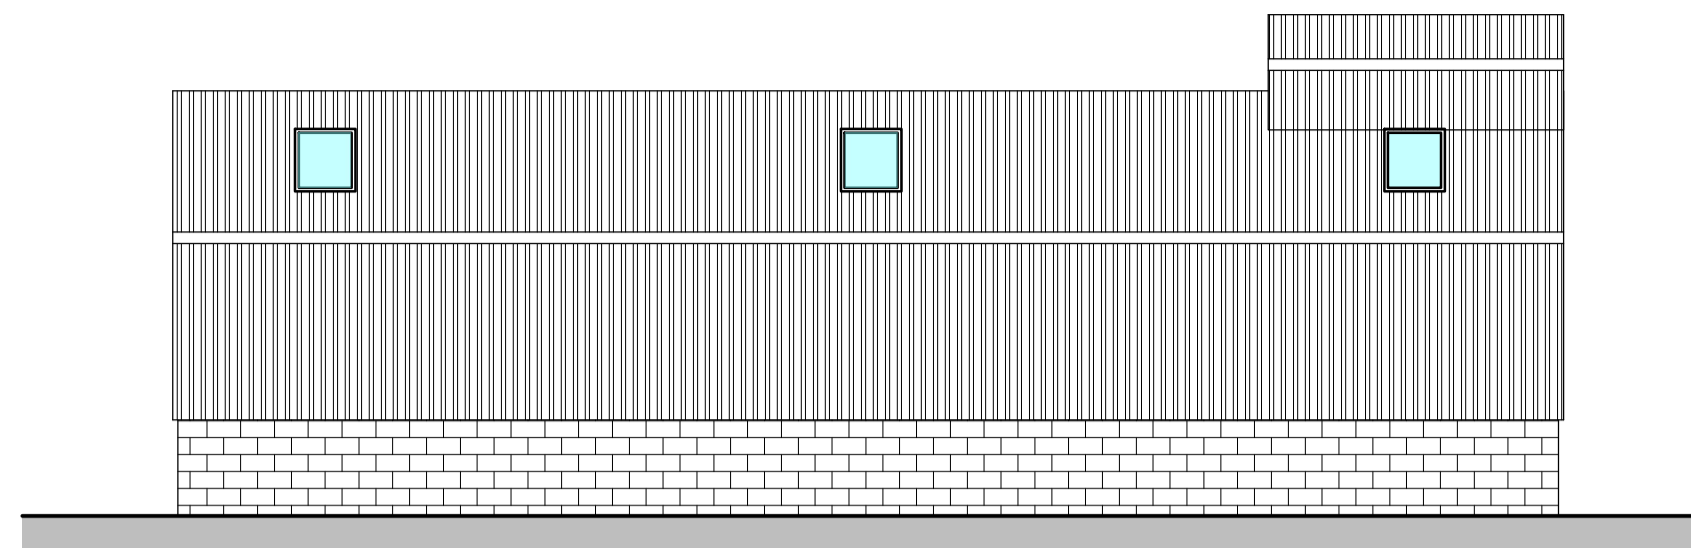



SIDE ELEVATION (North)

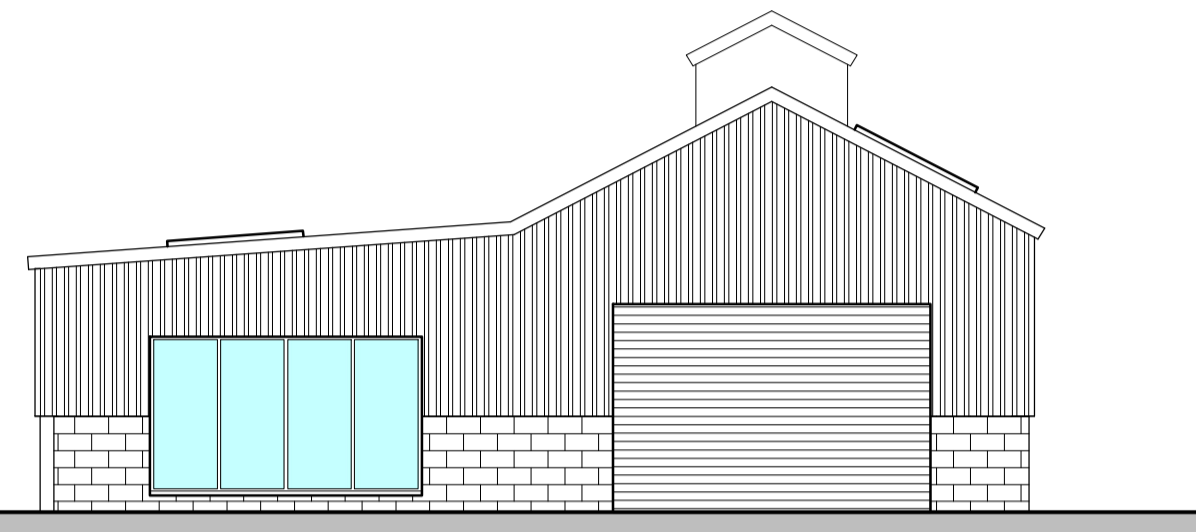


REAR ELEVATION (West)

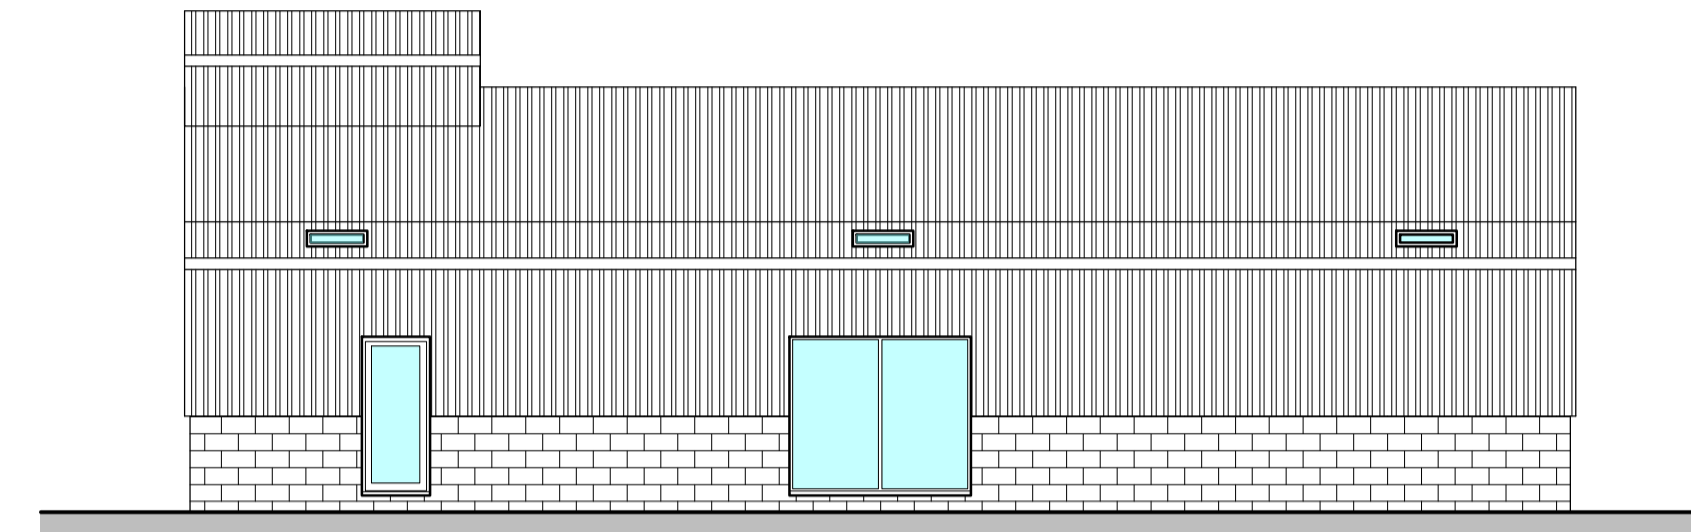

SIDE ELEVATION (South)

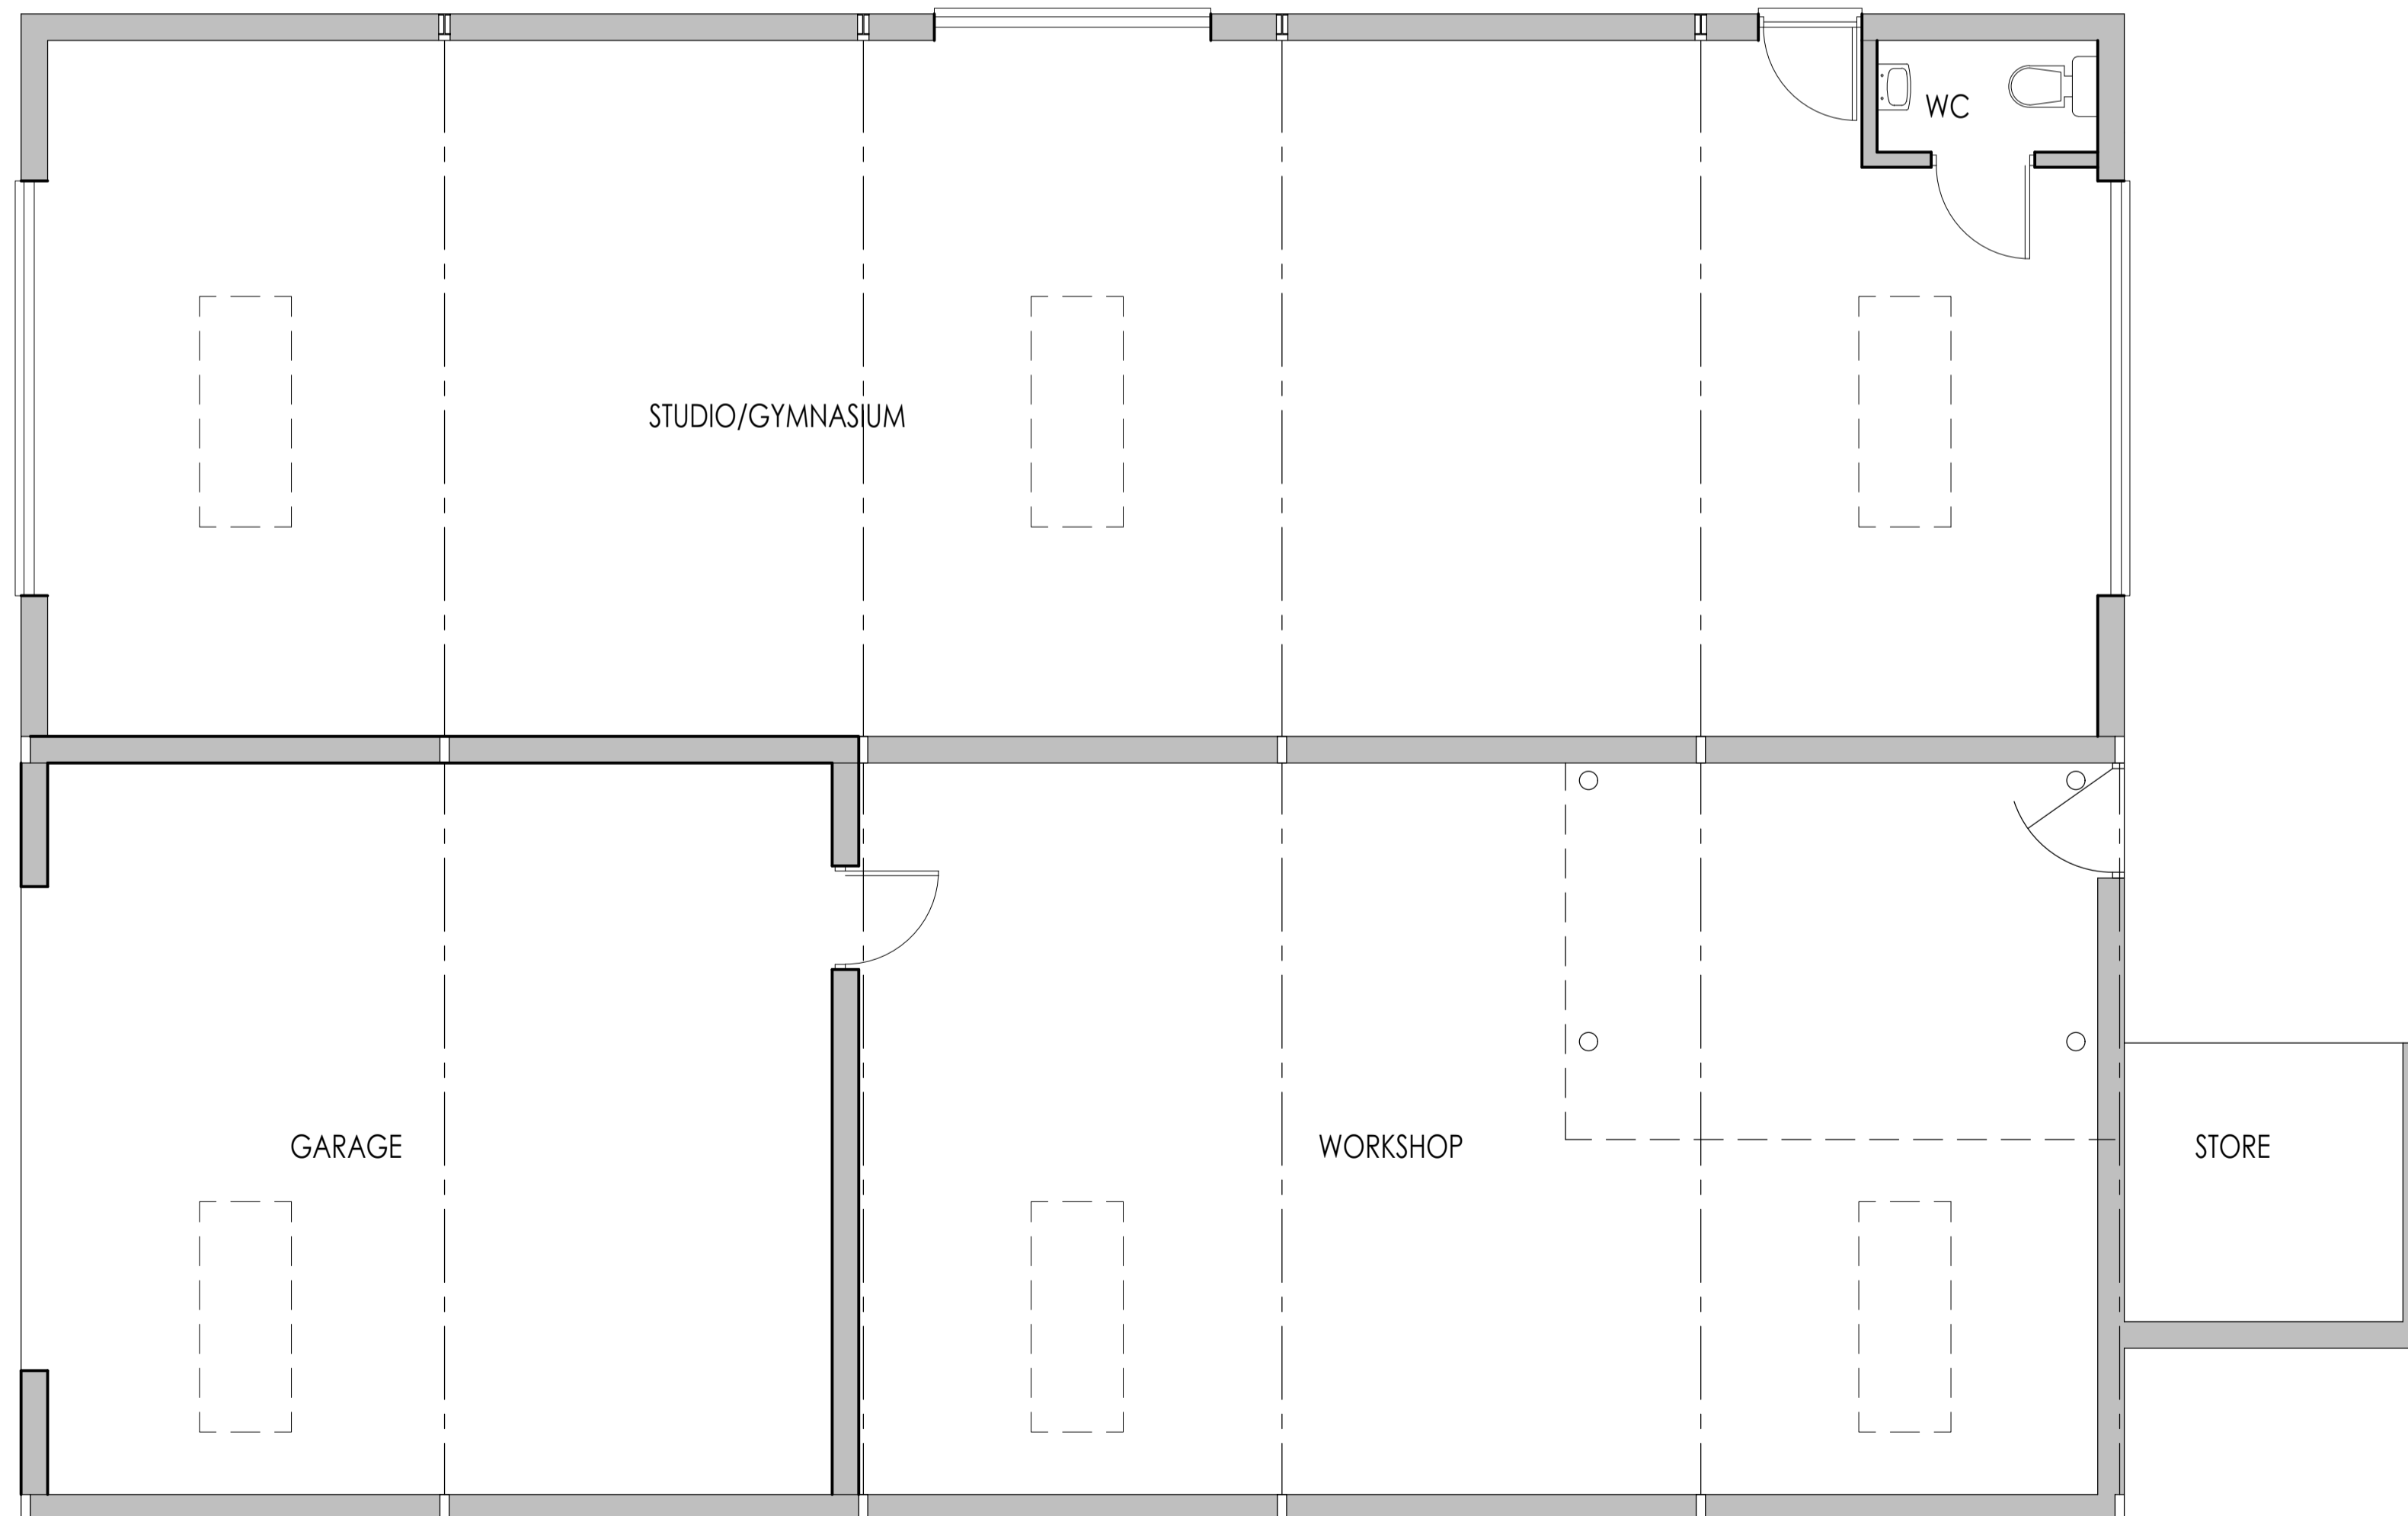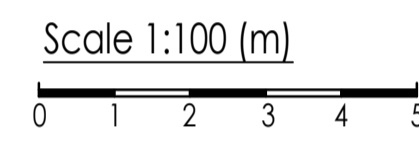

FLOOR PLAN

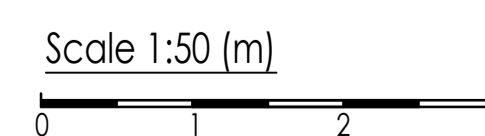


Whymark & Moulton
 Chartered Surveyors &
 Building Engineers
 14 Cornard Road, Sudbury,
 Suffolk. CO10 2XA
 Tel: 01787 371371



Project **BLACK BARN AT WEST STREET FARM IXWORTH ROAD WALSHAM LE WILLOWS**
AS PROPOSED
 Scale **1:50, 1:100** Date **April 2021**
 Drawing No **20/189 - 07 A**

Amendments
 A May 2021 Title block amended