


Proposed Front Elevation
Scale 1:100





Proposed Side Elevation
Scale 1:100

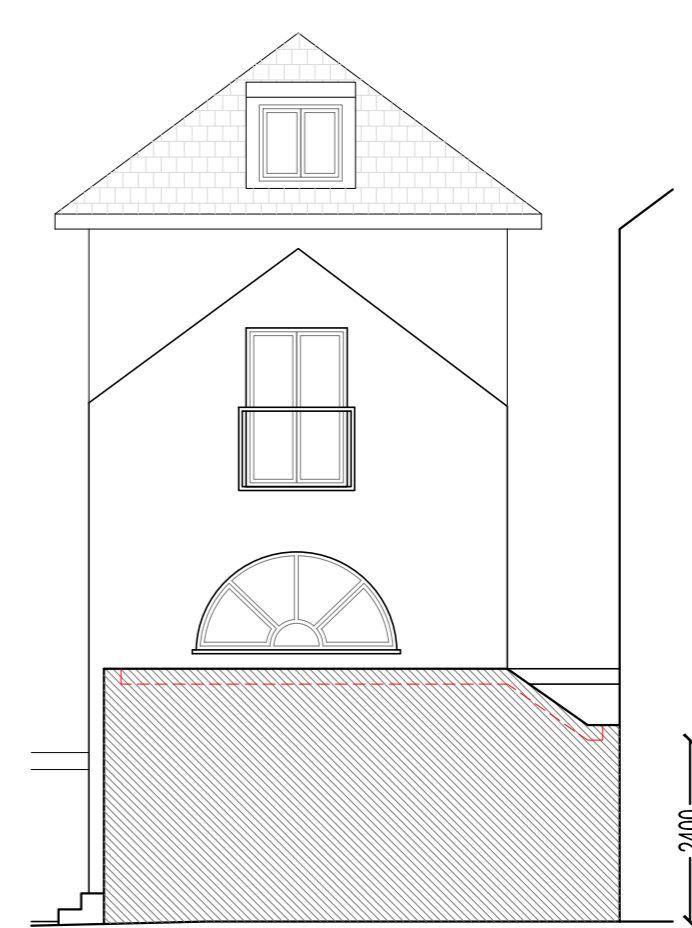


Proposed Rear Elevation
Scale 1:100

Flat 1 81.1 m ² 3 bedrooms 4 persons	Flat 2 43.0 m ² studio 1 person	Flat 3 62.5 m ² 1 bedroom 2 persons
--	---	---


Total area: 191.2 m²

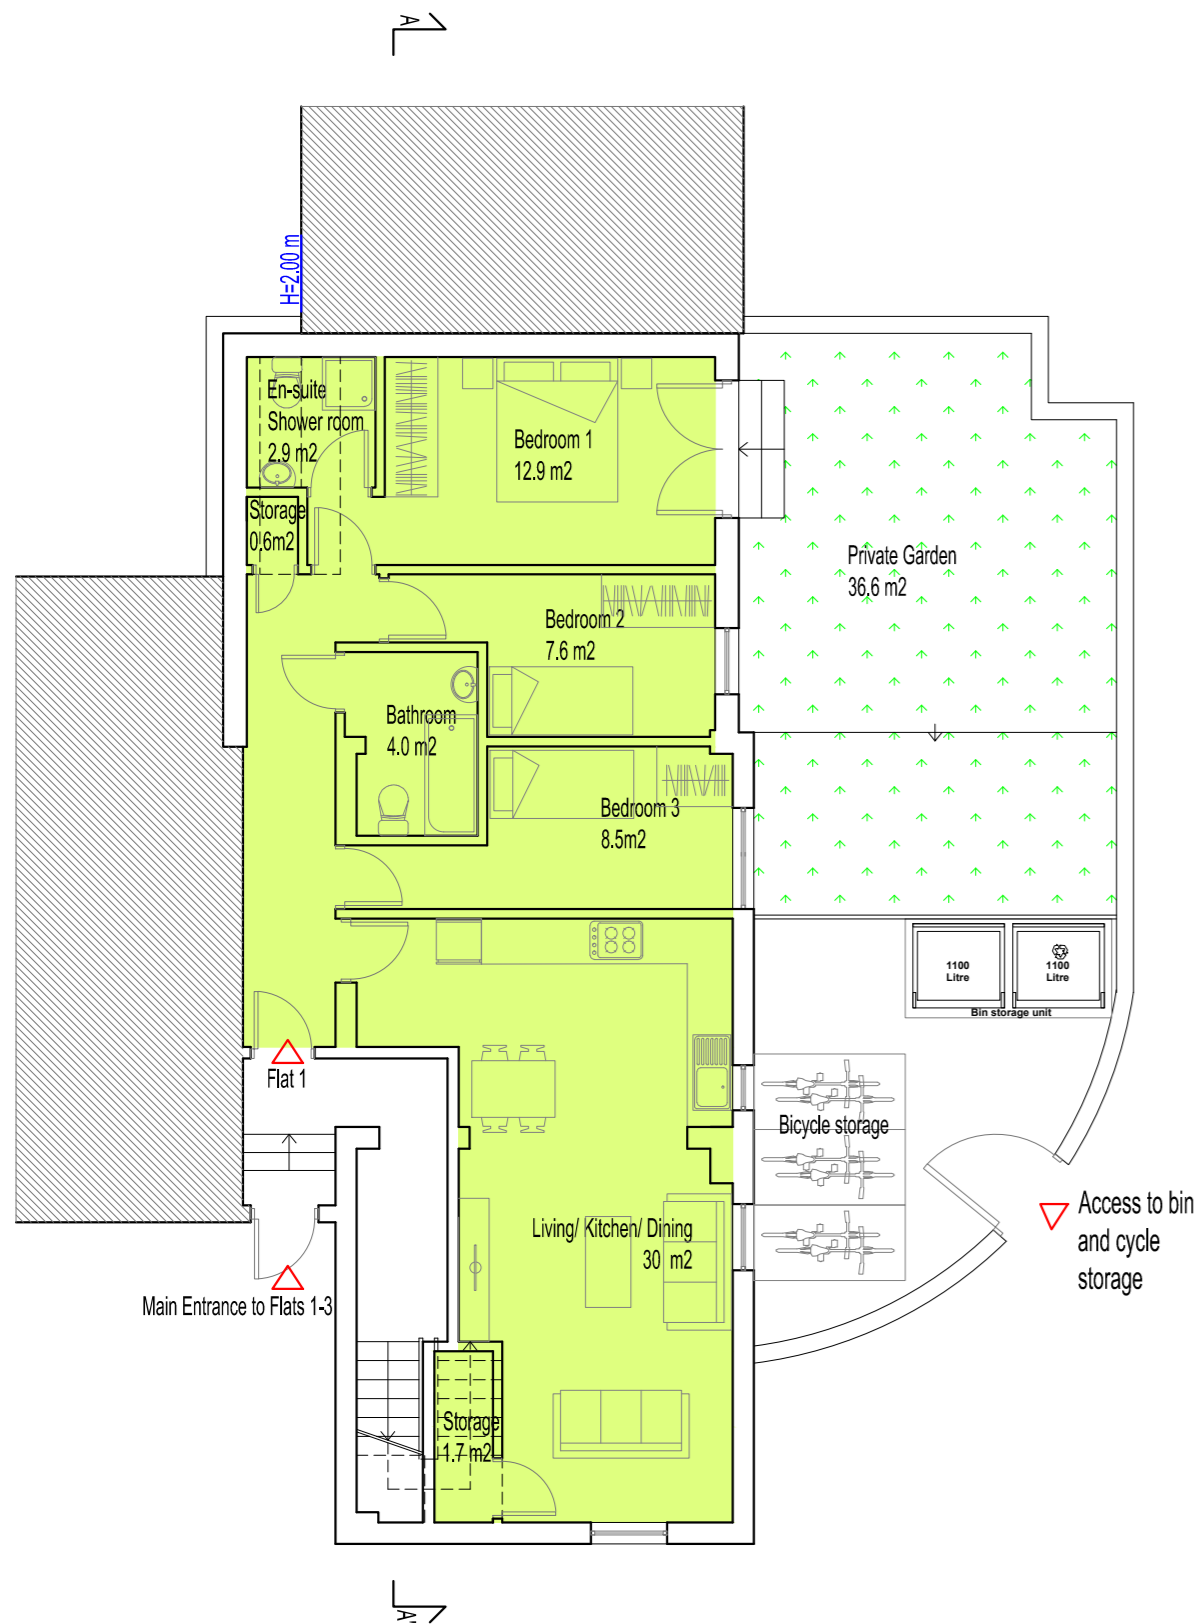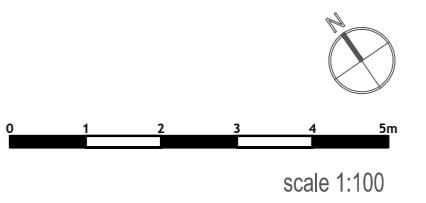

Proposed Ground Floor
Scale 1:100

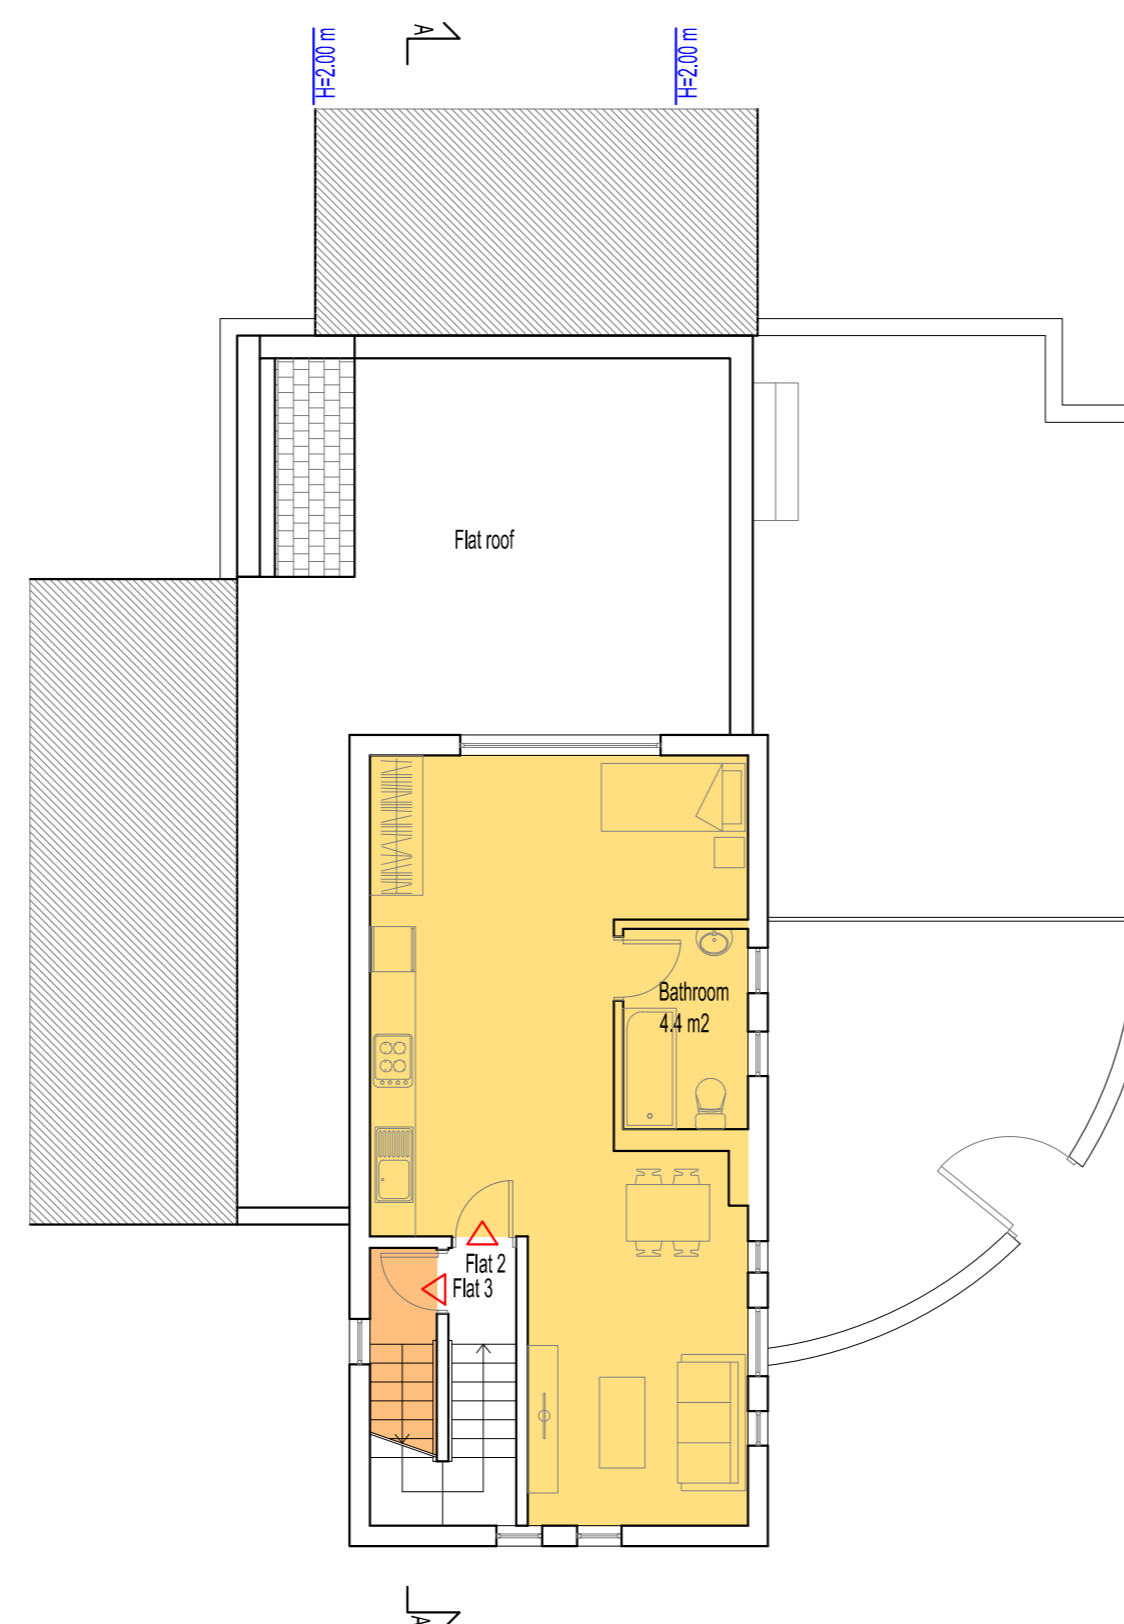

Proposed First Floor
Scale 1:100

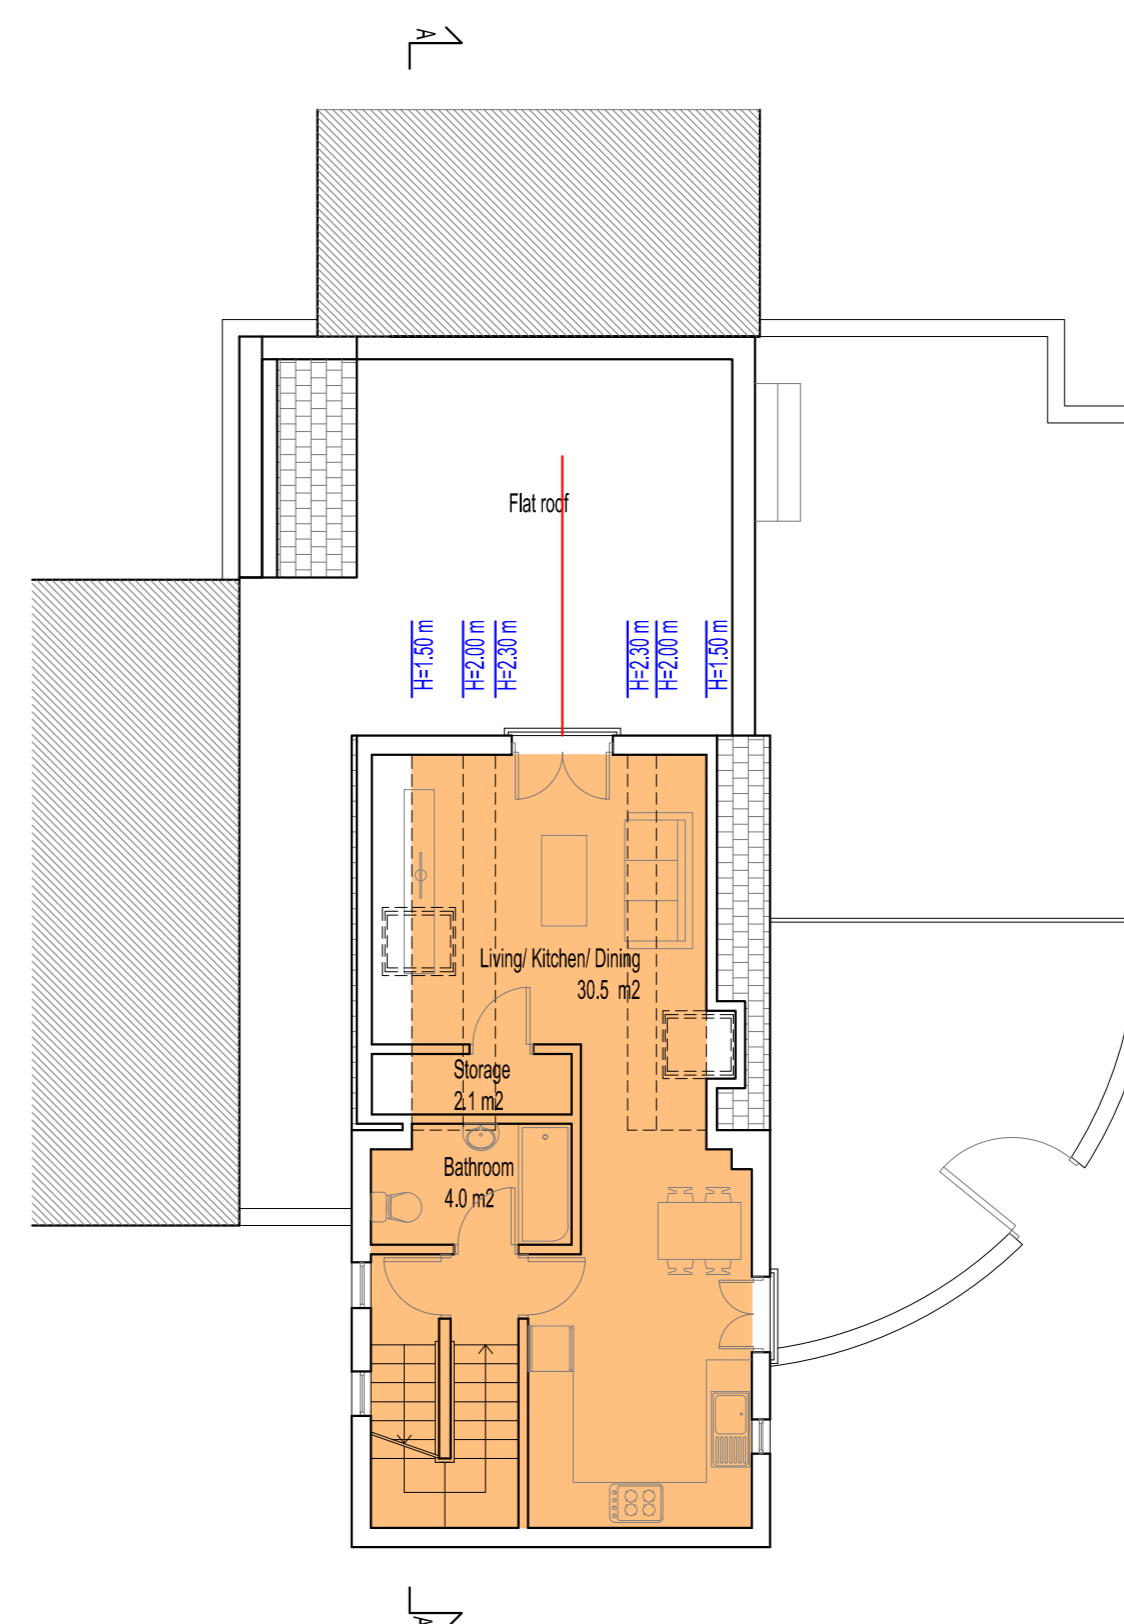

Proposed Second Floor
Scale 1:100

Kappa Planning Ltd

46- 48 Ennersdale Road, London,
SE13 6JB
tel: 02080041662
www.kappa-planning.co.uk

CLIENT

Mr M O'Ghera

PROJECT

1 HAWKE PLACE, LONDON, SE16 6RU

JOB TITLE

PROPOSED TWO STOREY REAR EXTENSION
AND FLAT CONVERSION

DRAWING

PROPOSED FLOOR PLANS AND ELEVATIONS

DRAWN BY

AB

CHECKED BY

GP

REVISION

REV C (ET)
29.05.20

DATE

17.01.20

SCALE

1:100 @ A2

RELEASE

03

PROJECT No

476

DRAWING No

03