



EXISTING GROUND FLOOR PLAN

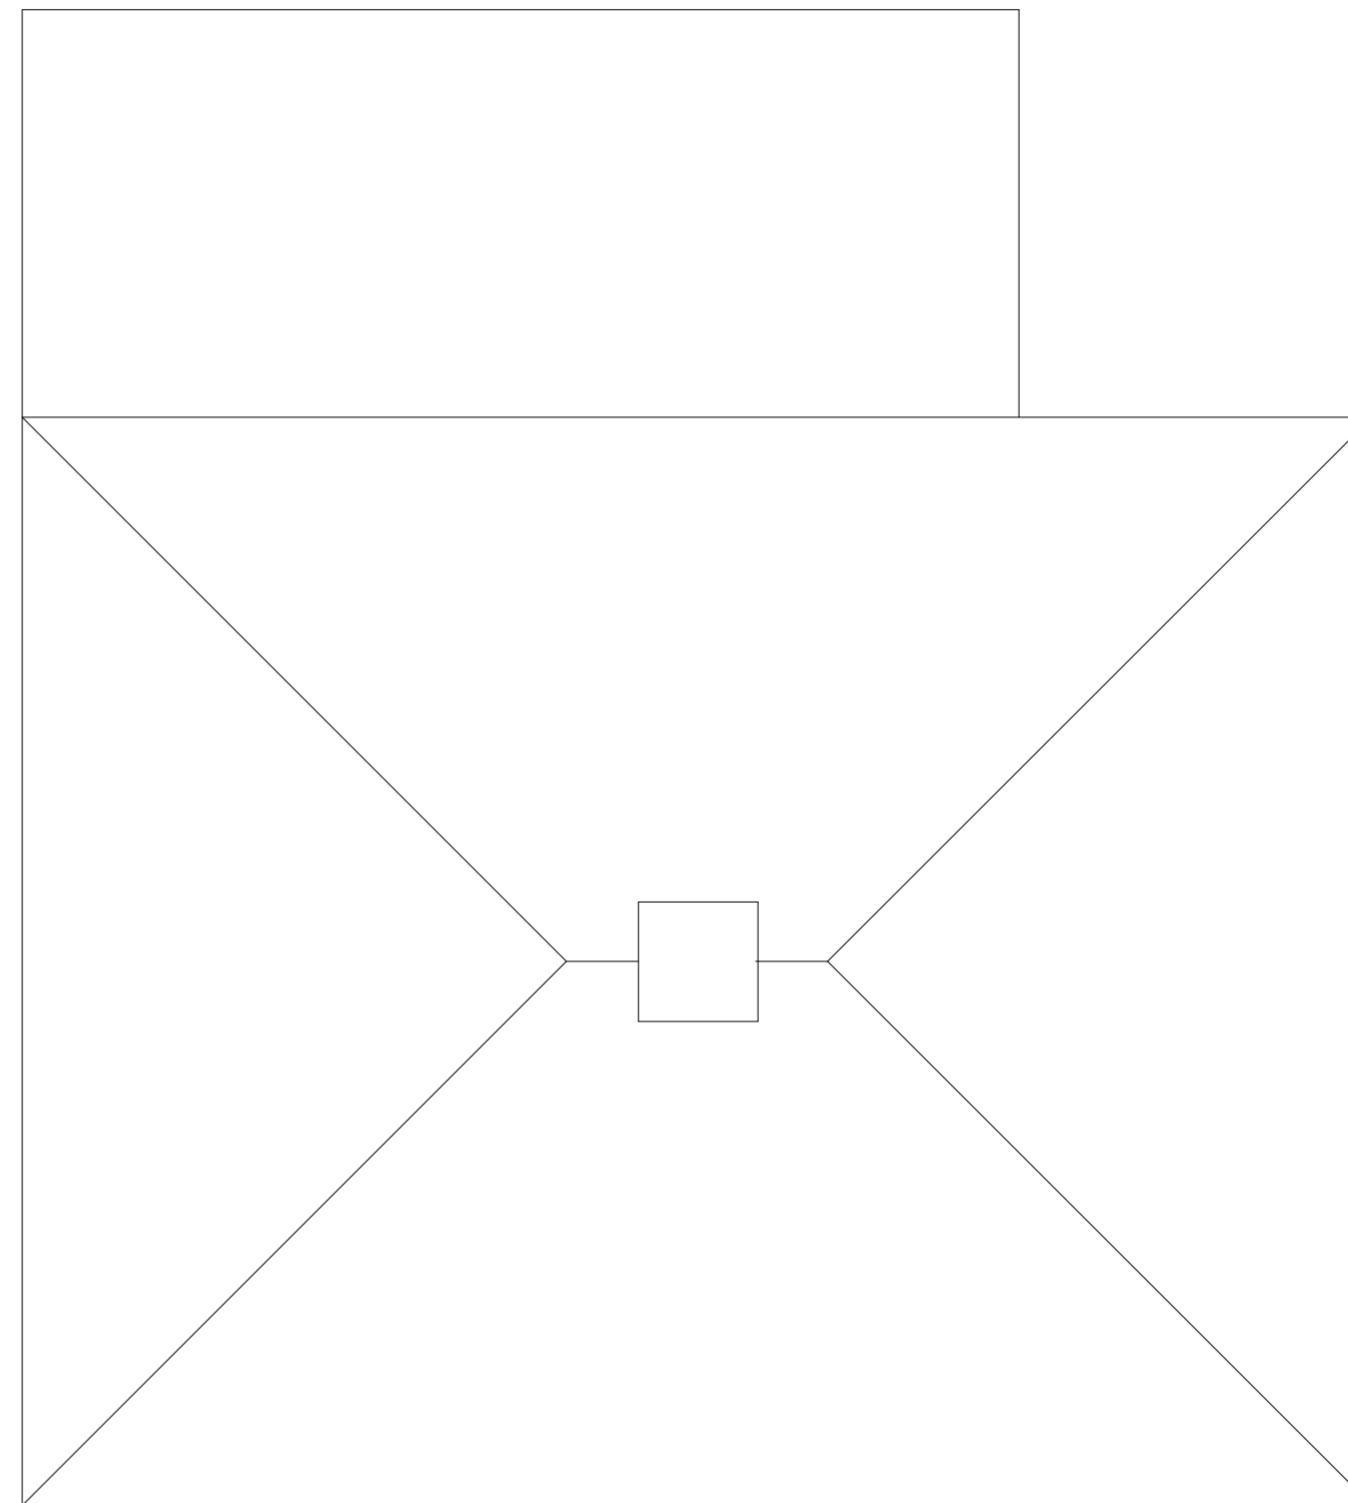

EXISTING ROOF PLAN

 

Aspen Parva The Street Hepworth for Mr and Mrs Roberts	EXISTING PLANS		Malcolm Ness Architect 10 Tennyson Cose Caldicot NP26 4LL e:malcolmessarchitect@gmail.com t: 07795 254 999	
	2393 EX01	scale 1:50 @ A2		