



PROPOSED GROUND FLOOR PLAN

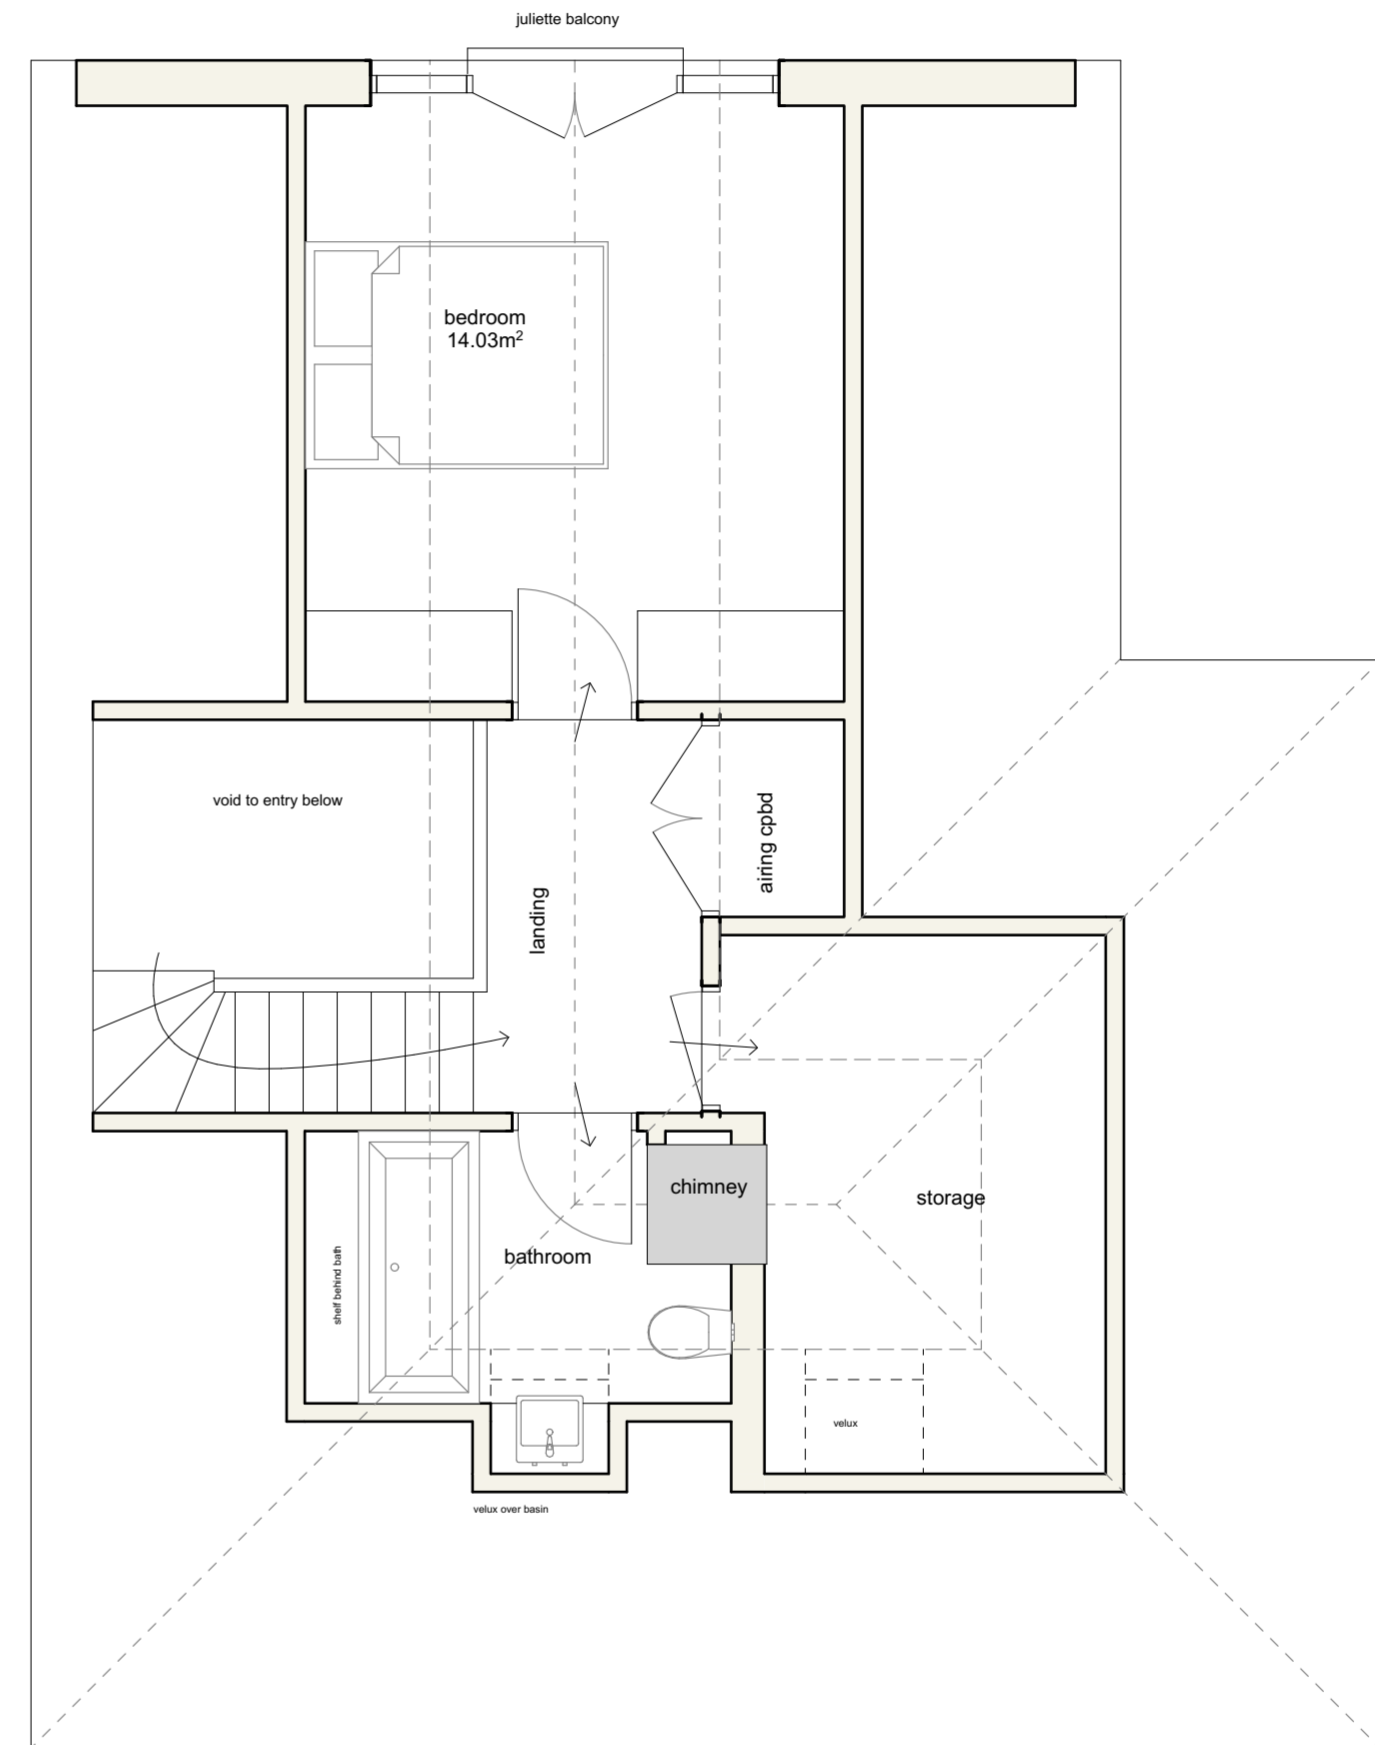

PROPOSED FIRST FLOOR PLAN

 

Aspen Parva The Street Hepworth for Mr and Mrs Roberts	PROPOSED FLOOR PLANS		Malcolm Ness Architect 10 Tennyson Cose Caldicot NP26 4LL e:malcolmnessarchitect@gmail.com t: 07795 254 999	
	2393 P01	scale 1:50 @ A2		