



EXISTING NORTH ELEVATION

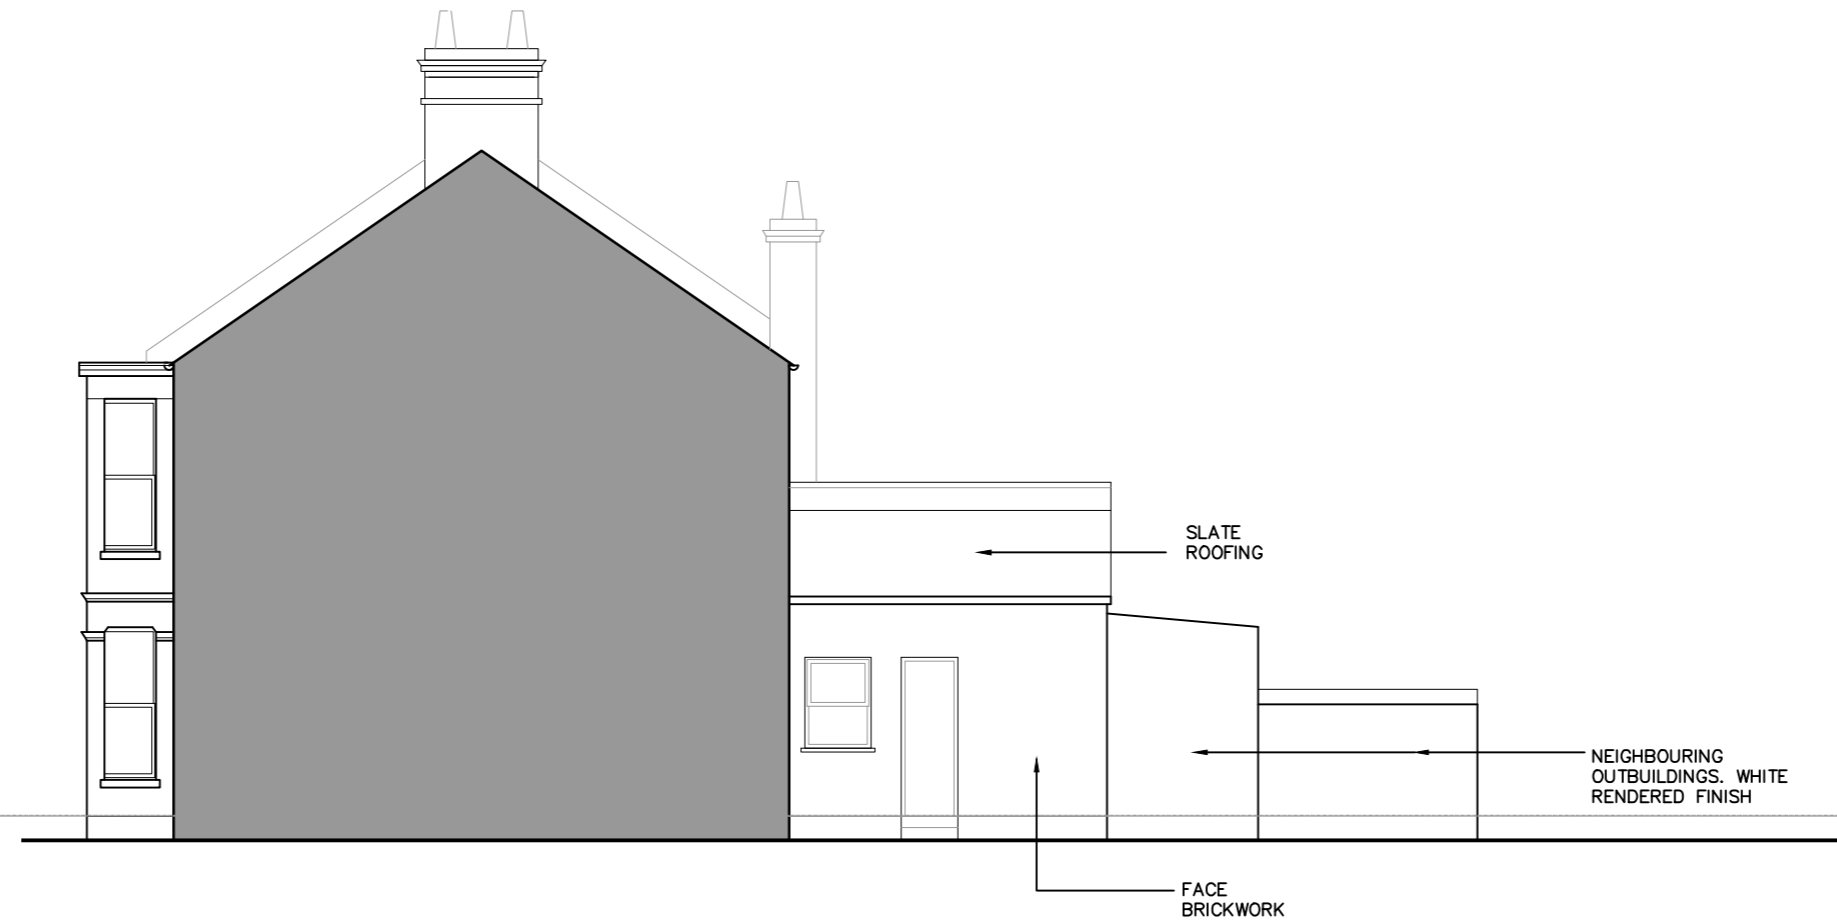


EXISTING WEST ELEVATION




EXISTING AND PROPOSED SOUTH ELEVATION (STREET FRONT)

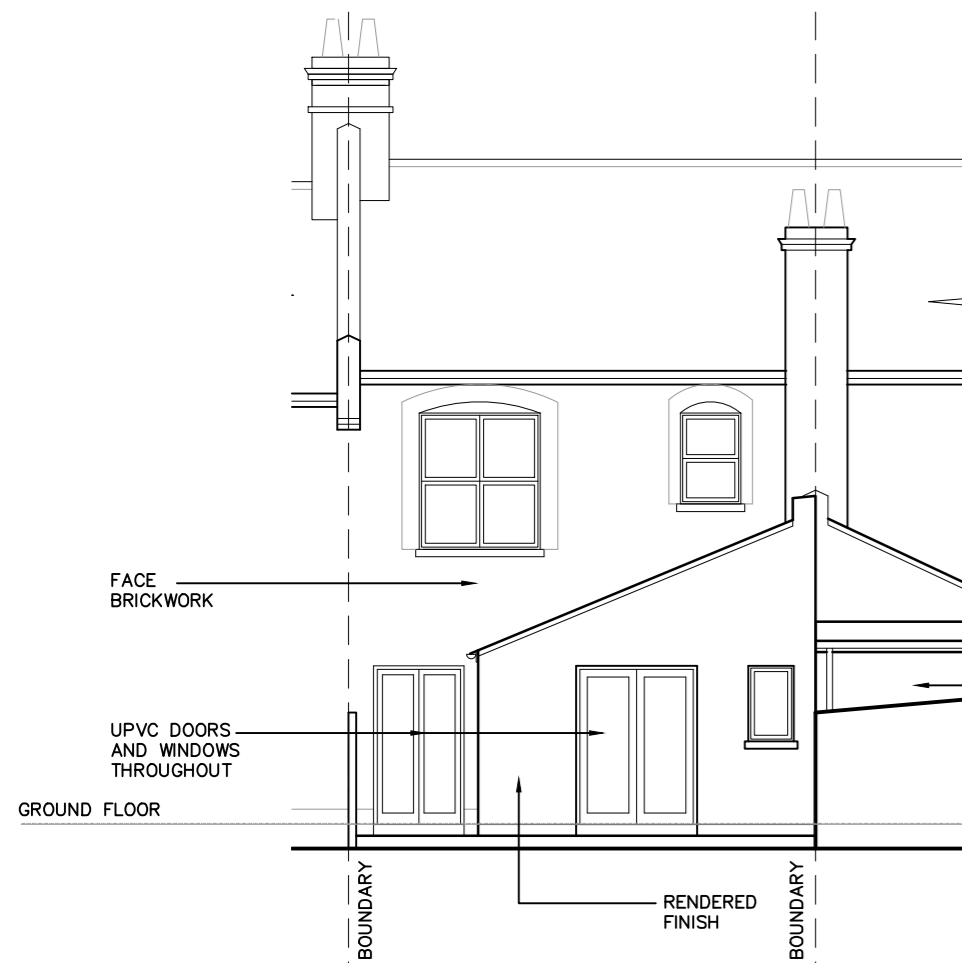


PROPOSED NORTH ELEVATION

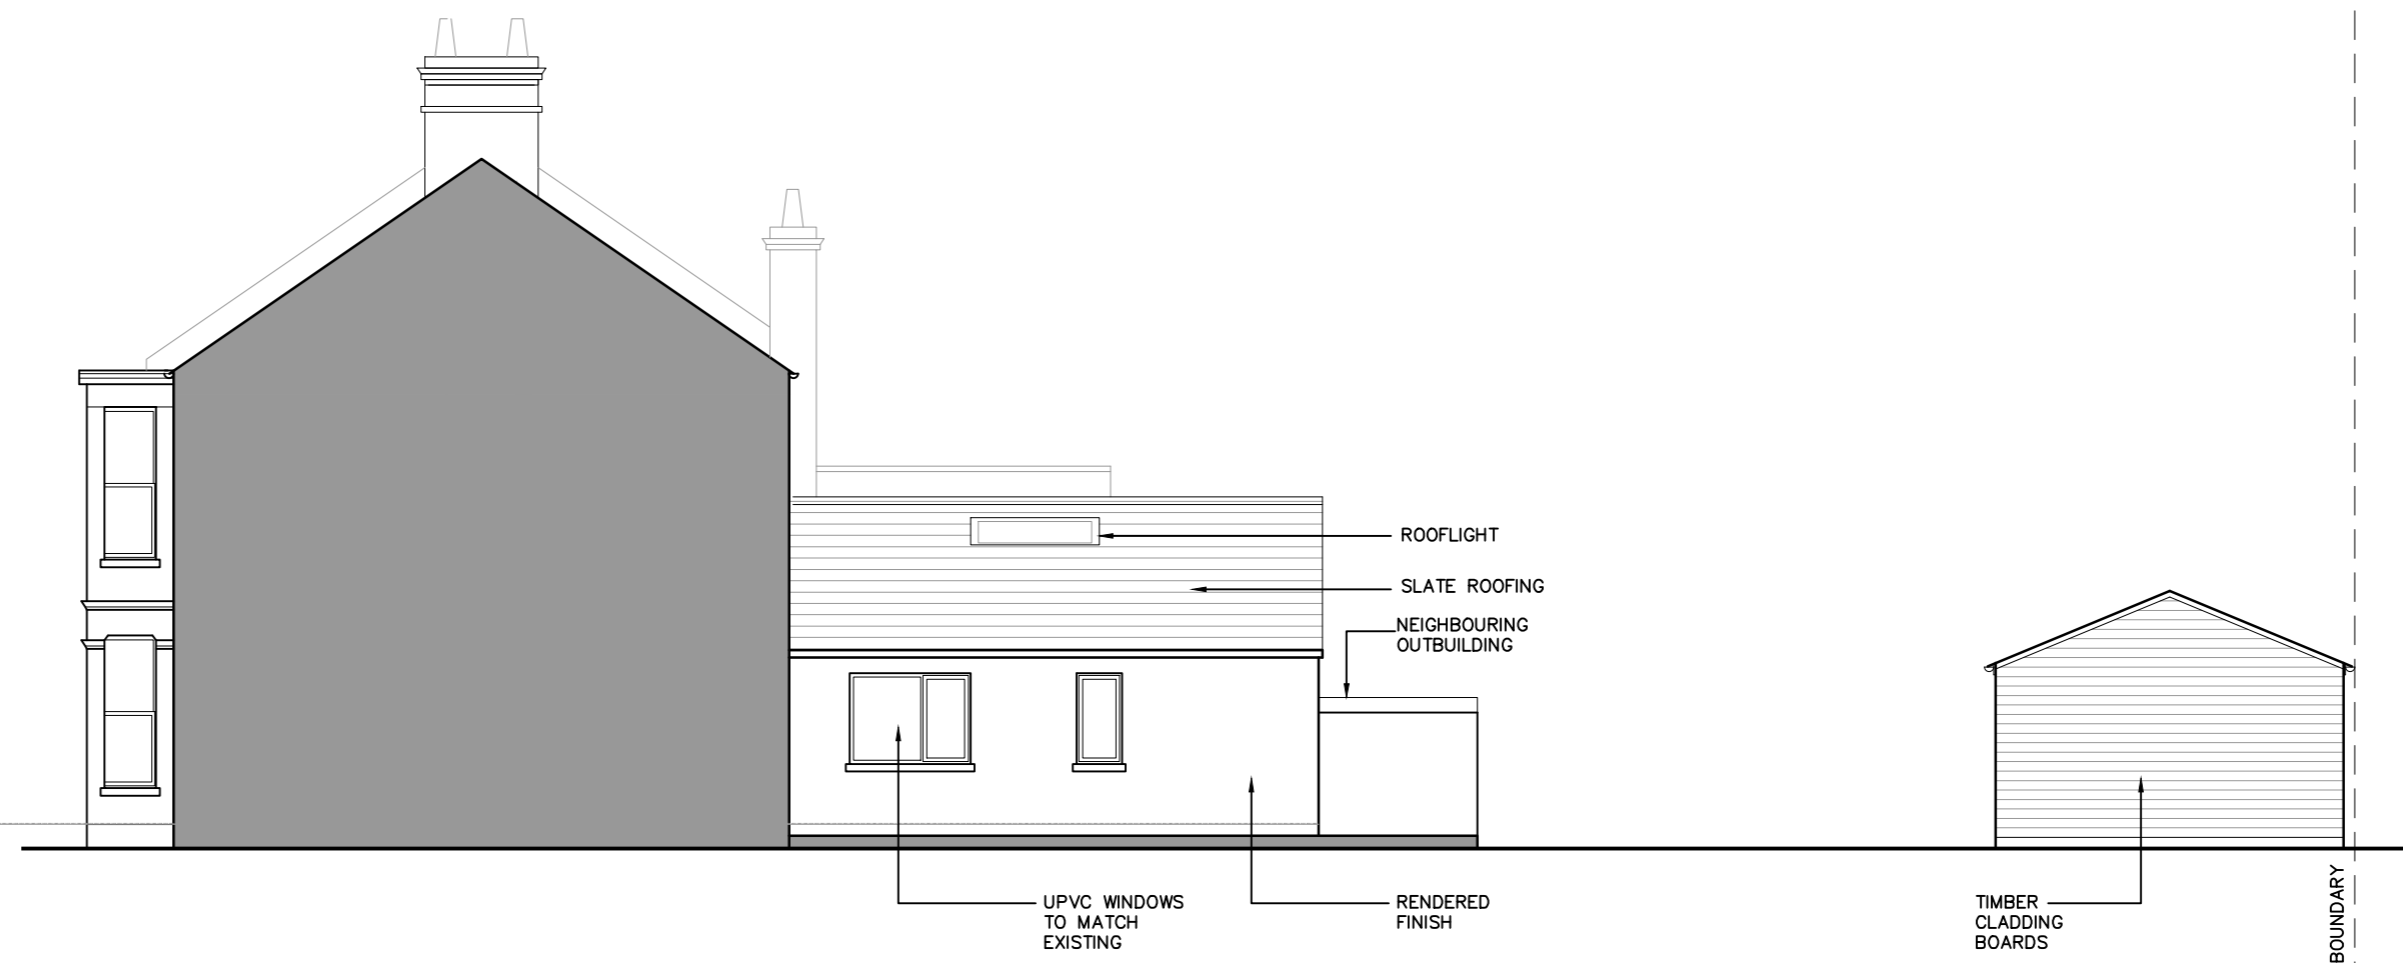


PROPOSED WEST ELEVATION

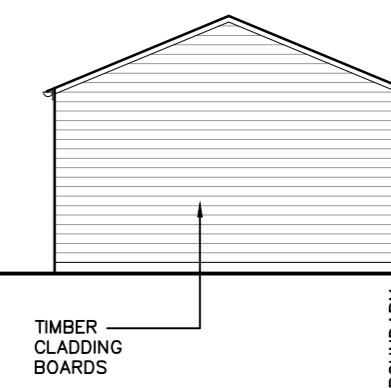


TIMBER CLADDING BOARDS

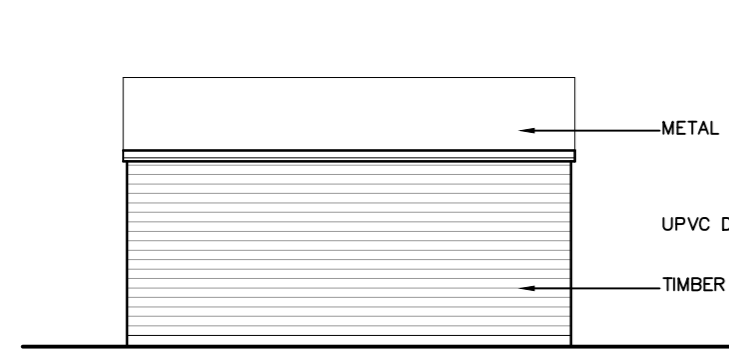


PROPOSED STUDIO NORTH ELEVATION

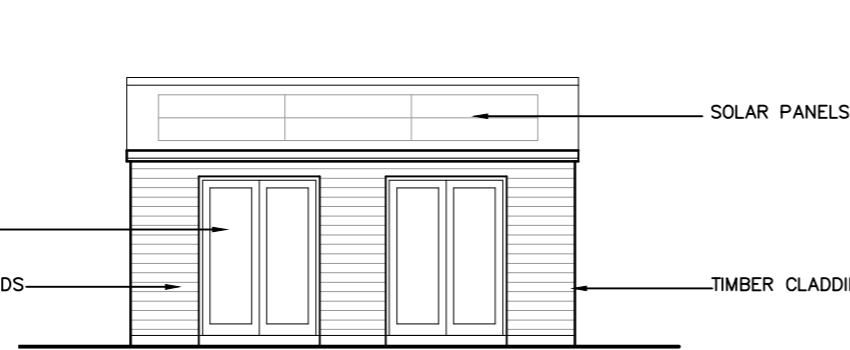

PROPOSED STUDIO SOUTH ELEVATION

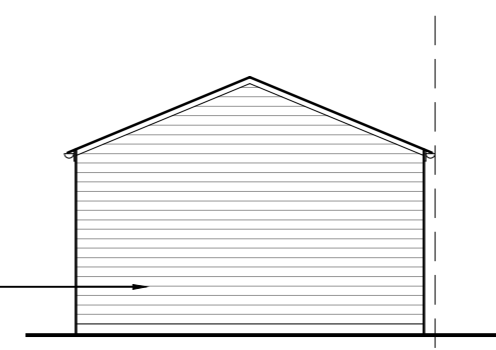

PROPOSED STUDIO EAST ELEVATION

 

HL ARCHITECTURE	PROJECT: 20A BELSIZE AVENUE ENFIELD, N13 4TJ	SCALE: 1:100@A3
	STAGE: PLANNING	DRAWING TITLE: EXISTING AND PROPOSED ELEVATIONS
	DATE: JANUARY 2024	DRAWING NO: A102