
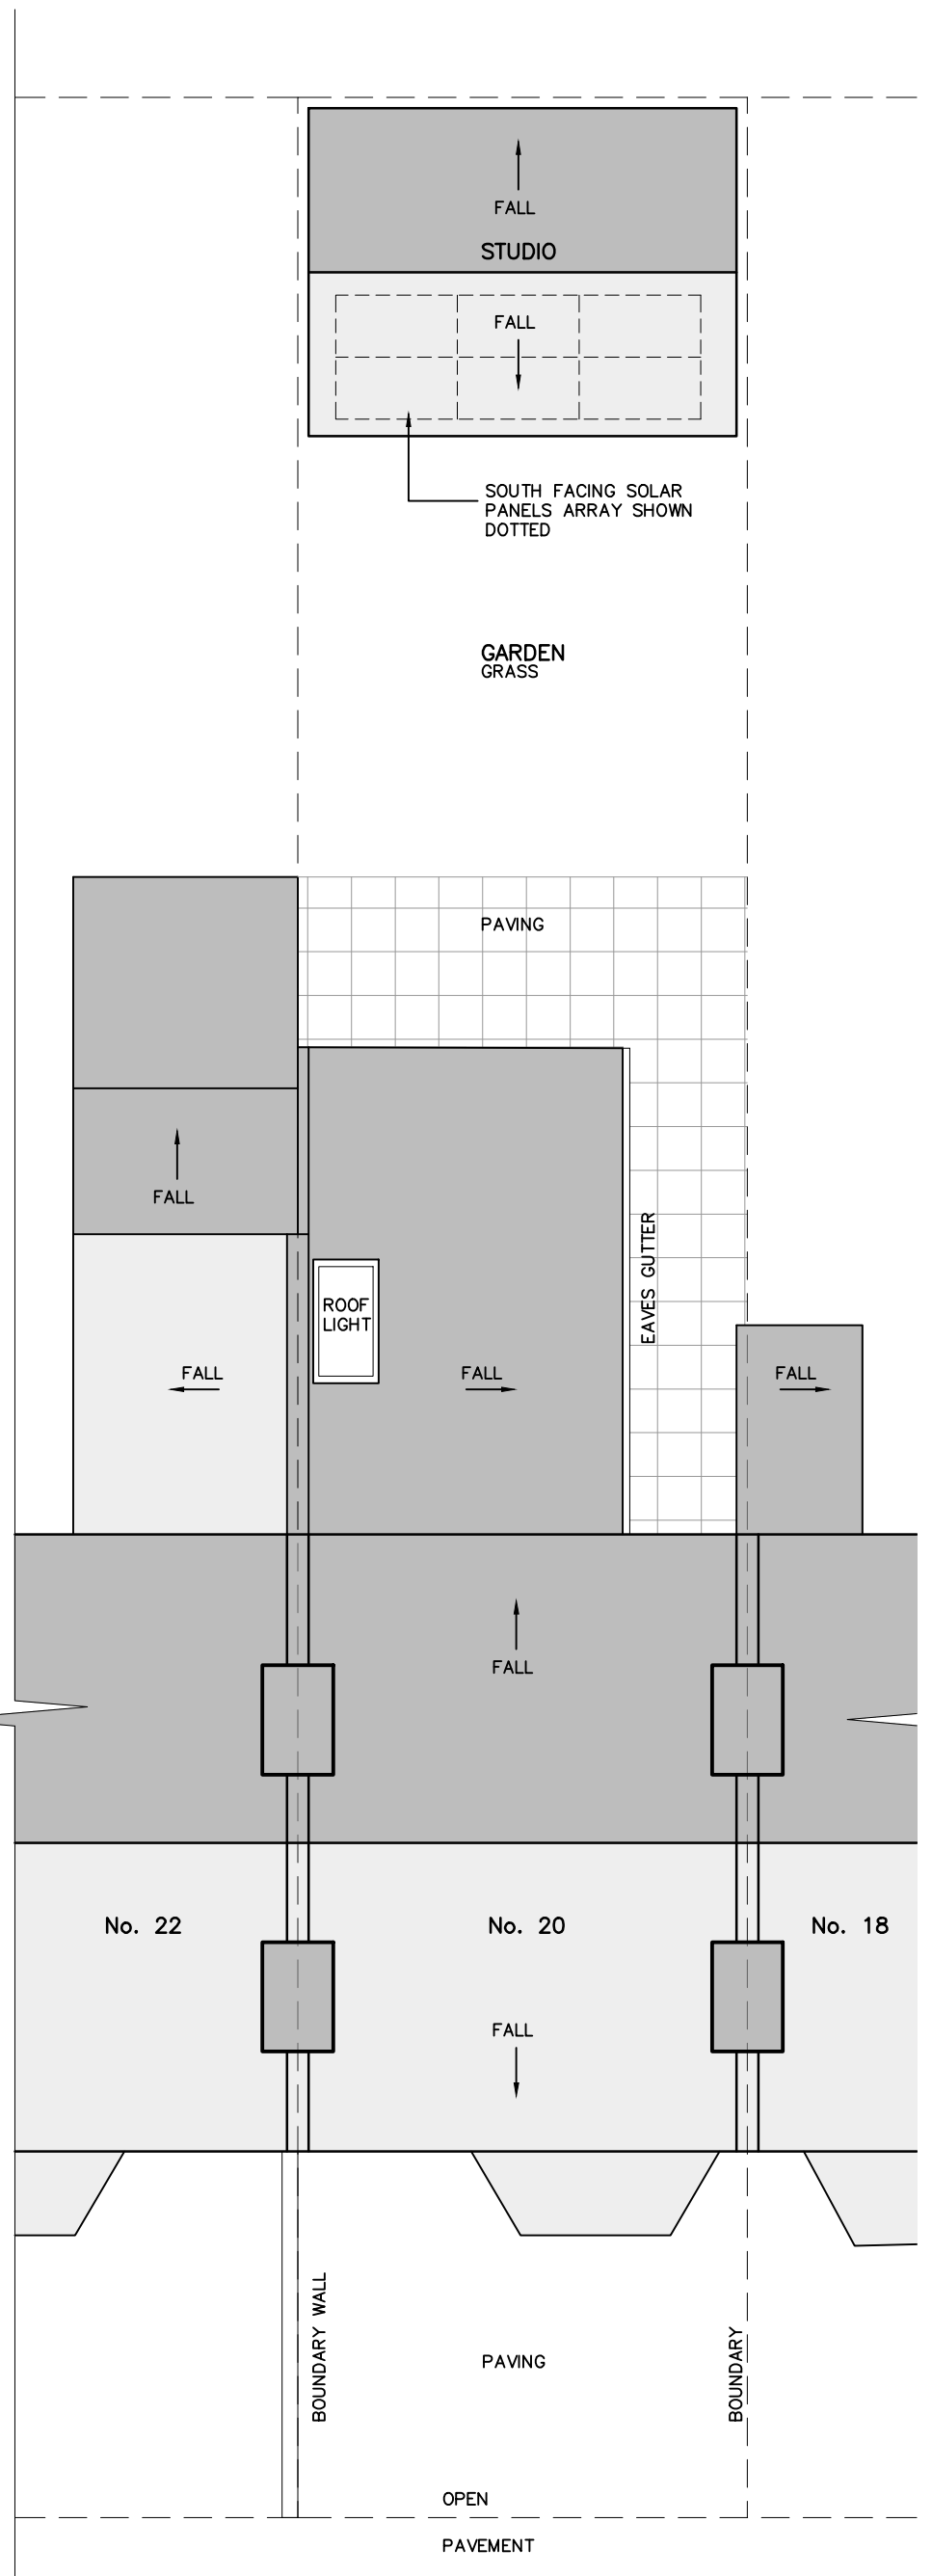


EXISTING SITE AND ROOF PLAN

 

PROPOSED SITE AND ROOF PLAN

	PROJECT: 20A BELSIZE AVENUE ENFIELD, N13 4TJ	SCALE: 1:100@A3
	STAGE: PLANNING	DRAWING TITLE: EXISTING AND PROPOSED SITE AND ROOF PLANS
	DATE: JANUARY 2024	DRAWING NO.: A100