



EXISTING GROUND FLOOR PLAN

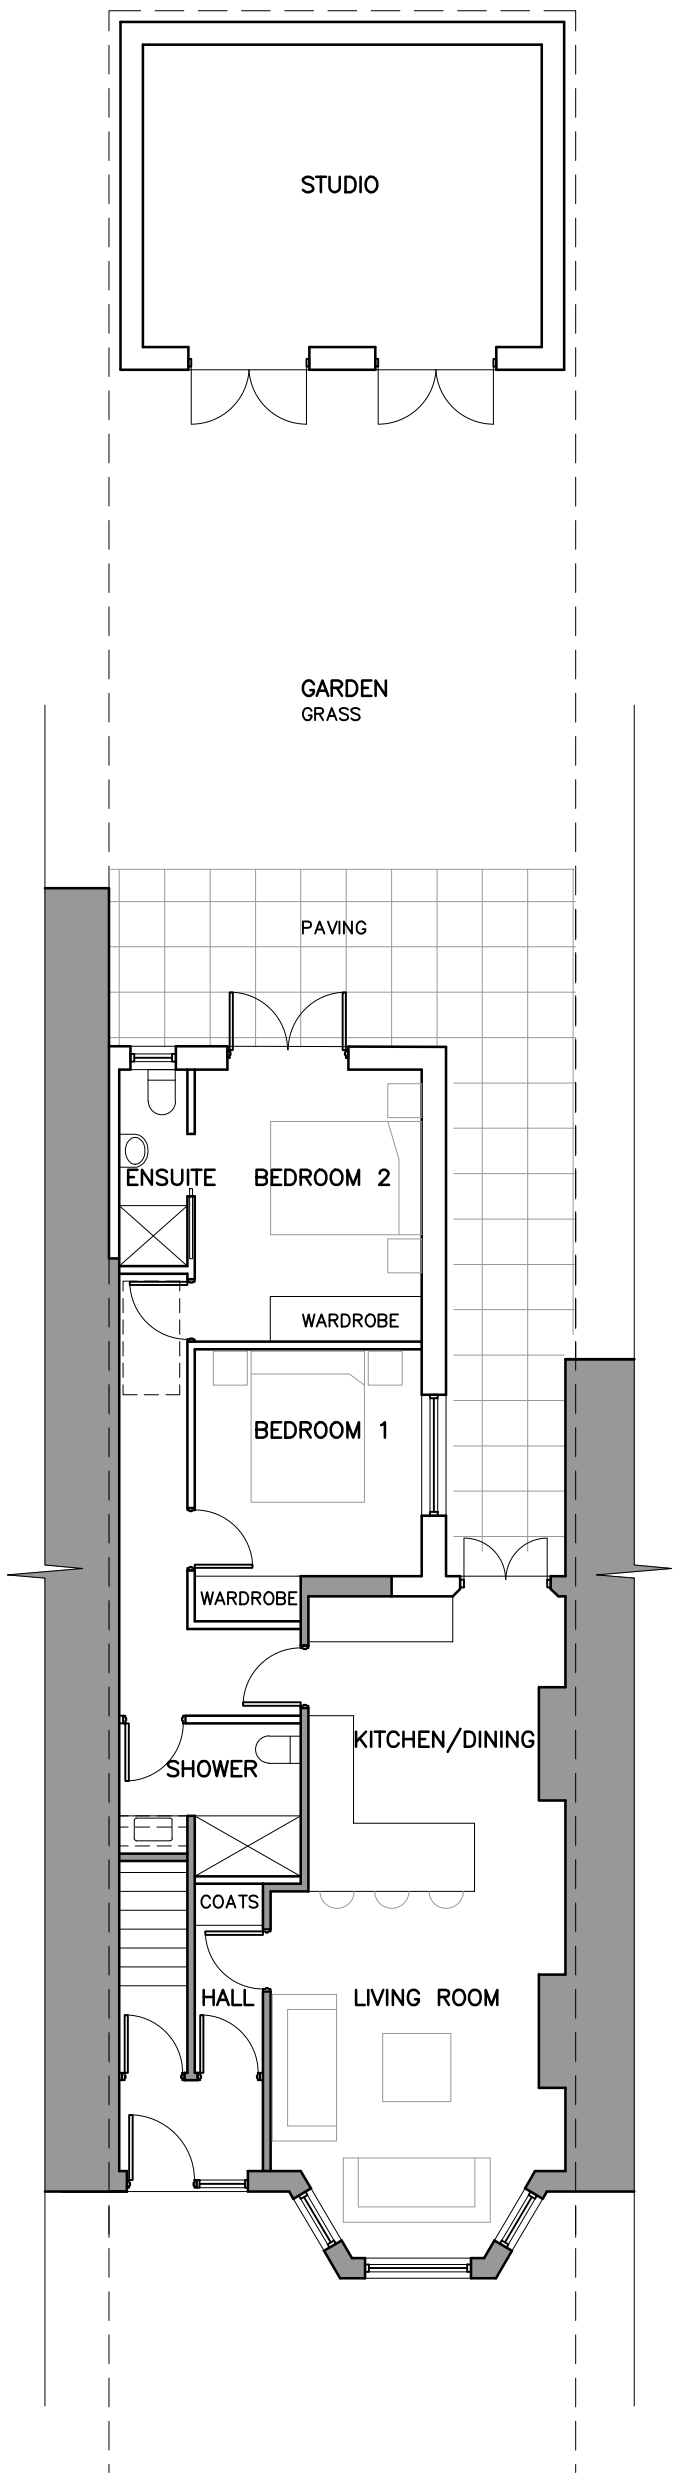

PROPOSED GROUND FLOOR PLAN

 

<h1>HL</h1> <p>ARCHITECTURE</p>	<p>PROJECT: 20A BELSIZE AVENUE ENFIELD, N13 4TJ</p>	<p>SCALE: 1:100@A3</p>
	<p>STAGE: PLANNING</p>	<p>DRAWING TITLE: EXISTING AND PROPOSED FLOOR PLANS</p>
	<p>DATE: JANUARY 2024</p>	<p>DRAWING NO.:</p>
		<h2>A101</h2>