




LOCATION KEY

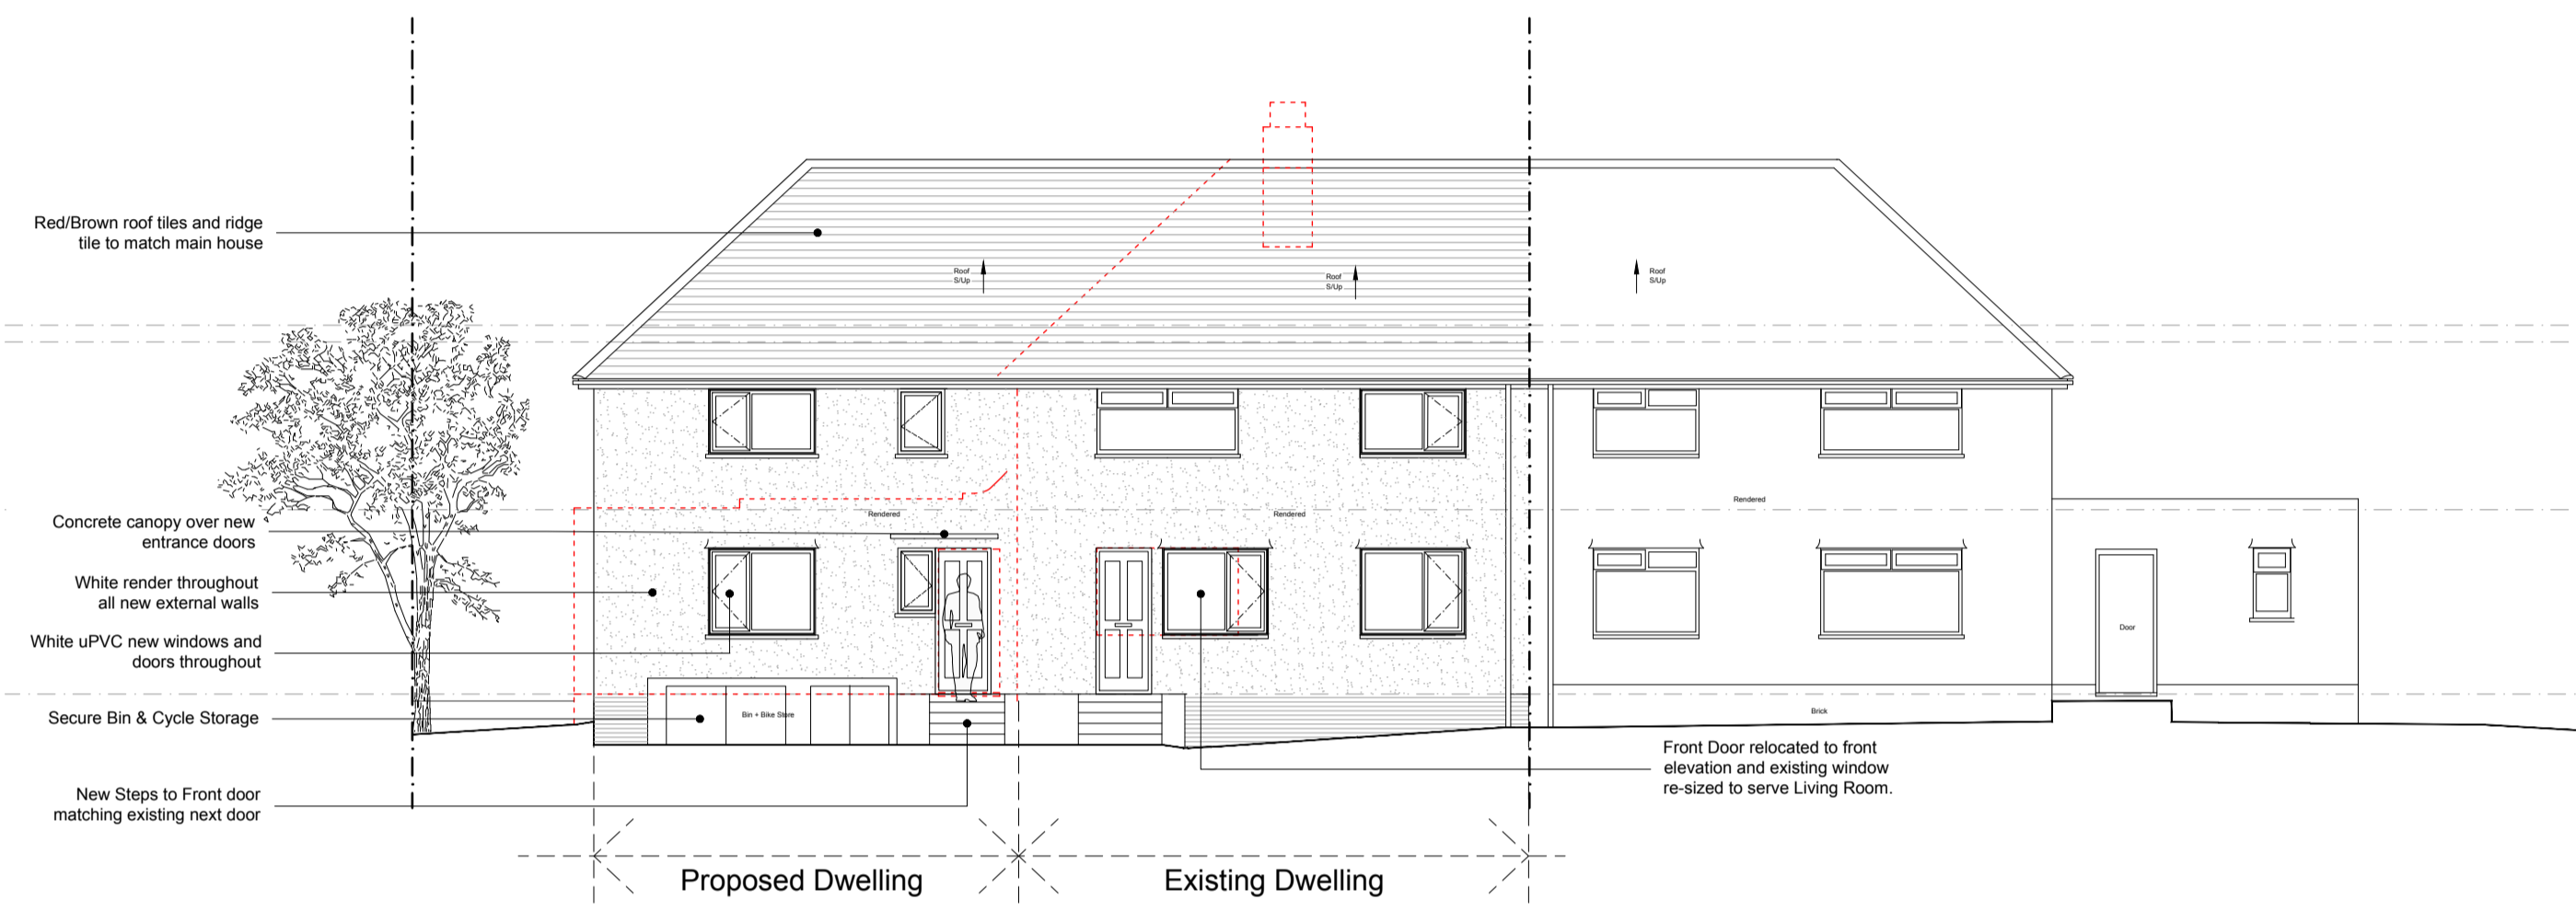


**1 FRONT ELEVATION PROPOSED 1:100**  
Scale in metres

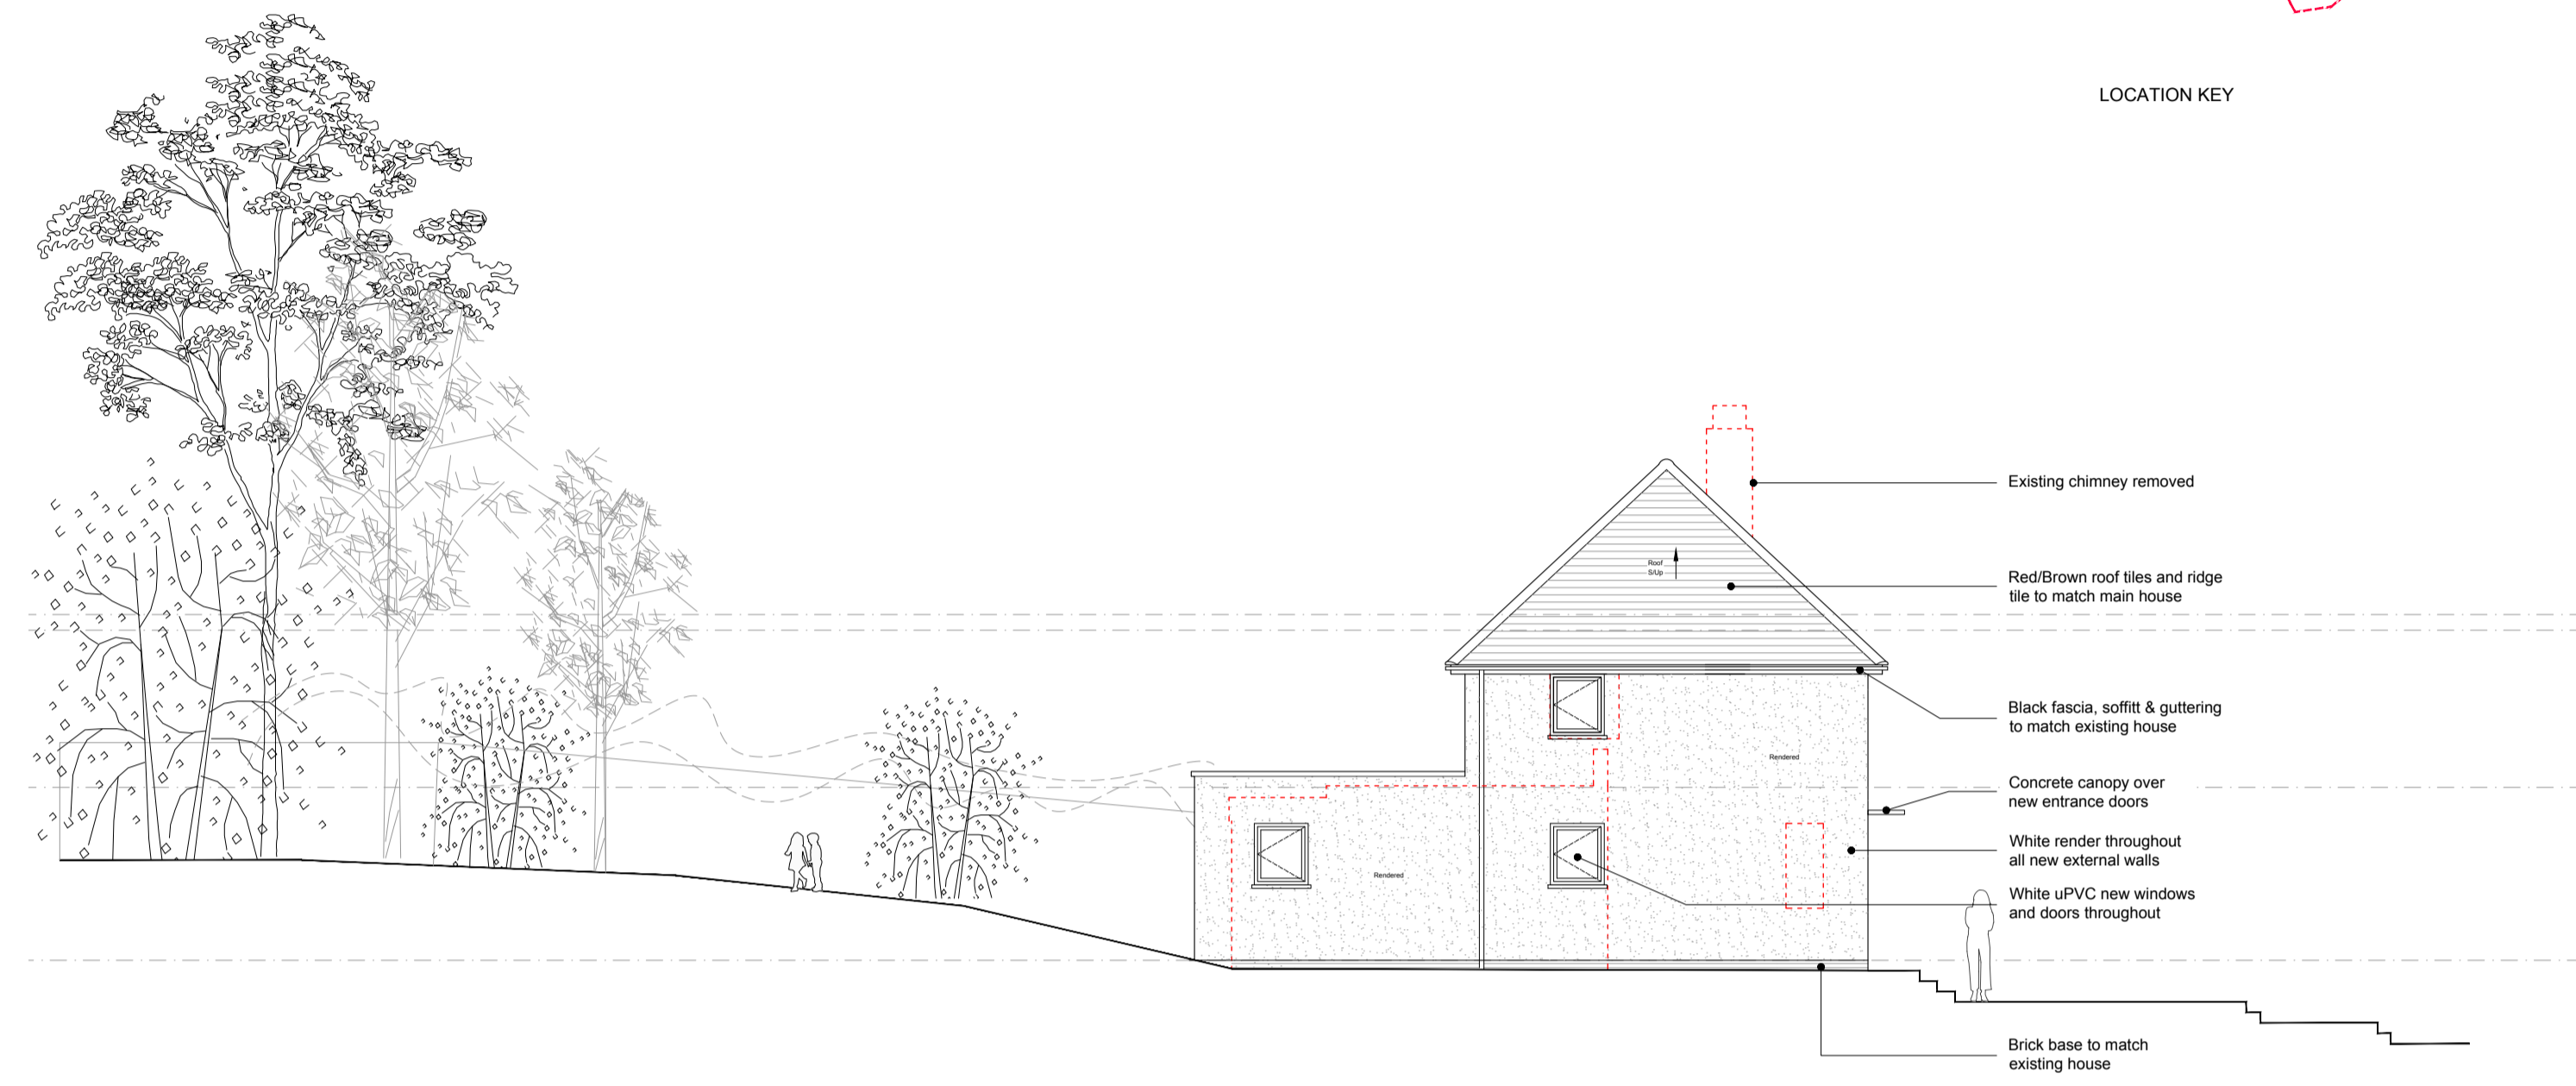

**2 SIDE ELEVATION PROPOSED 1:100**  
Scale in metres

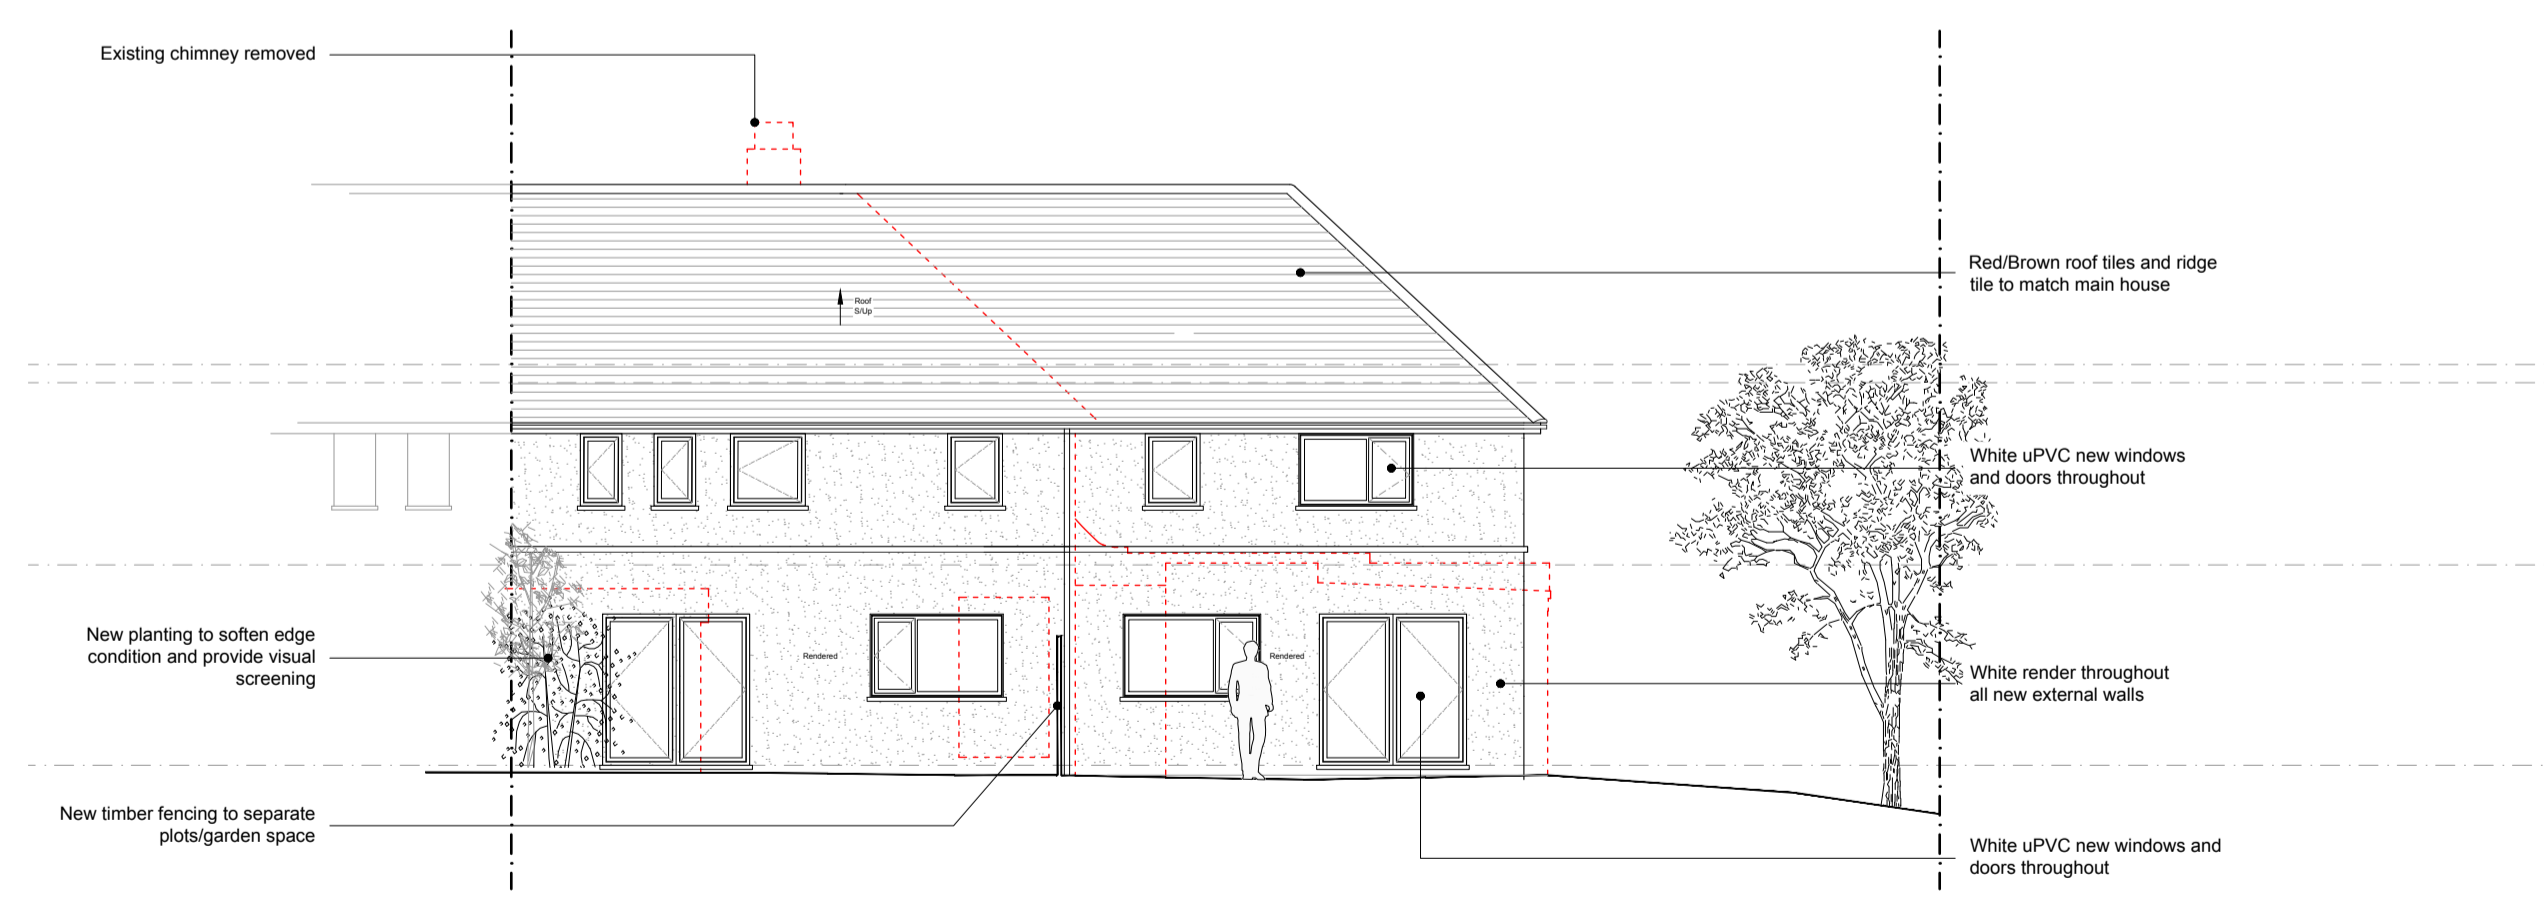

**2 SIDE ELEVATION PROPOSED 1:100**  
Scale in metres

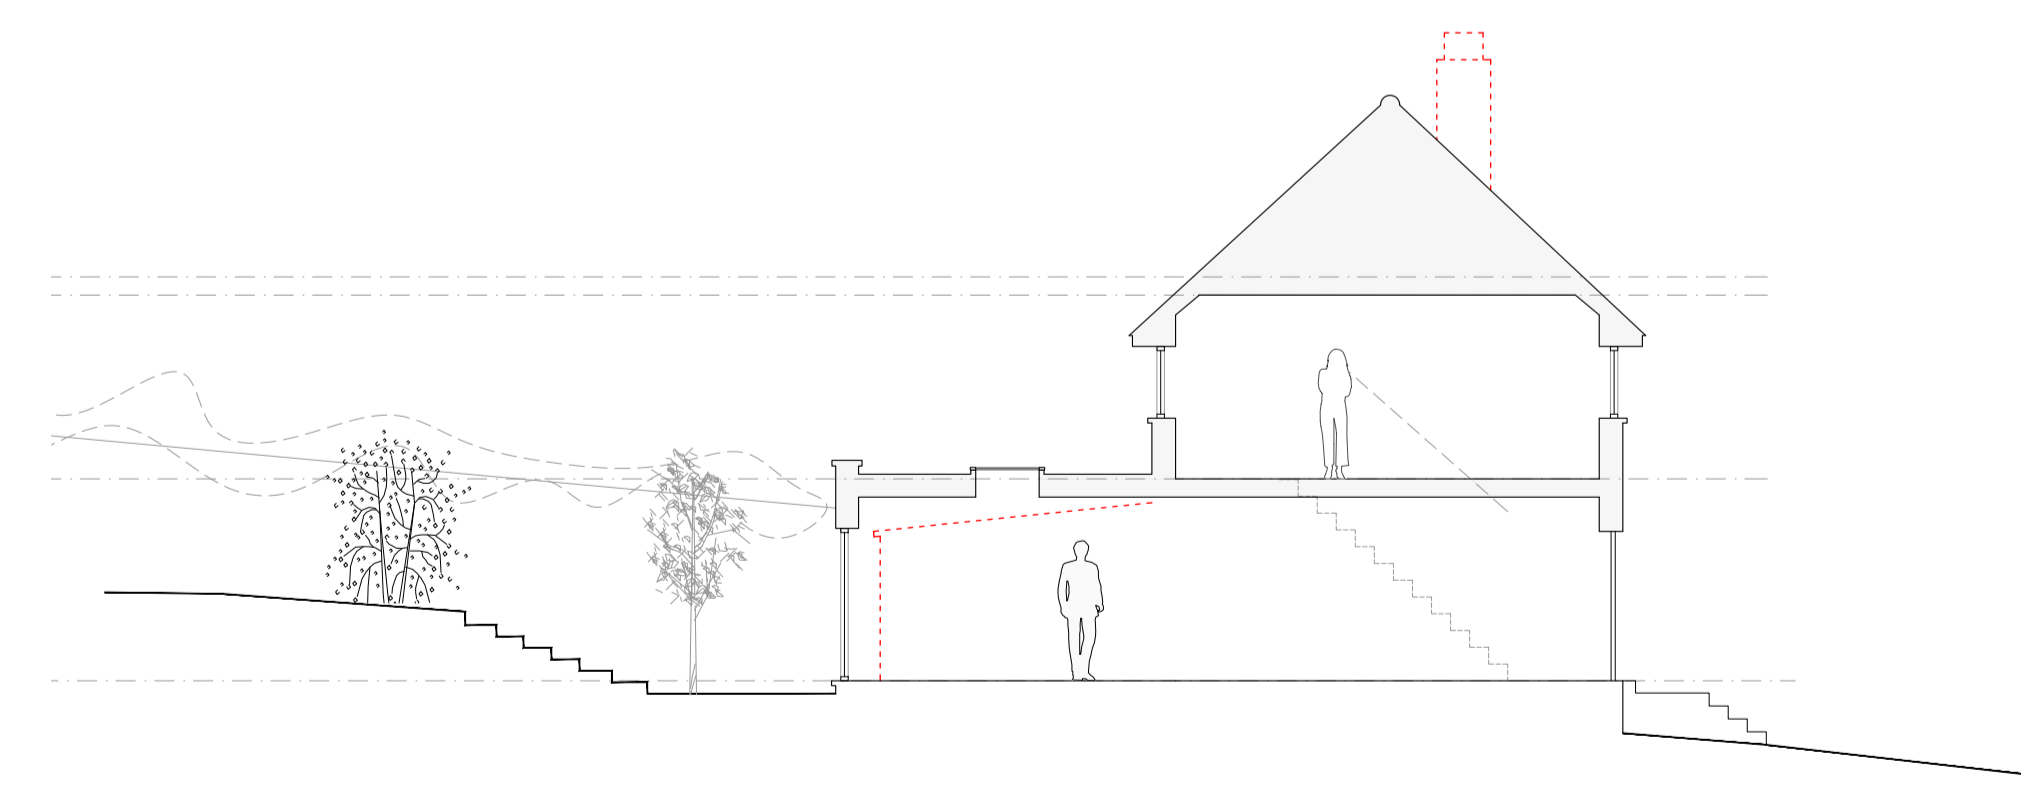

**4 SECTION PROPOSED 1:100**  
Scale in metres

A 08.01.2024 ISSUE FOR APPROVAL RM JD  
Rev: Date: Notes: Drawn: Checked:

Project:  
**24 KENILWORTH CLOSE BRIGHTON**  
LIN ZHAO



drawing number:  
**2157(31)500** rev: **A**  
**PROPOSED ELEVATIONS & SECTION**

SCALE 1:100 @ A1

Issued for:  
**APPROVAL** Drawn by: RM  
Checked by: JD