



4 FRONT ELEVATION
EXISTING 1:100




6 REAR ELEVATION
EXISTING 1:100




7 SECTION
EXISTING 1:100




1 GROUND FLOOR
EXISTING 1:100

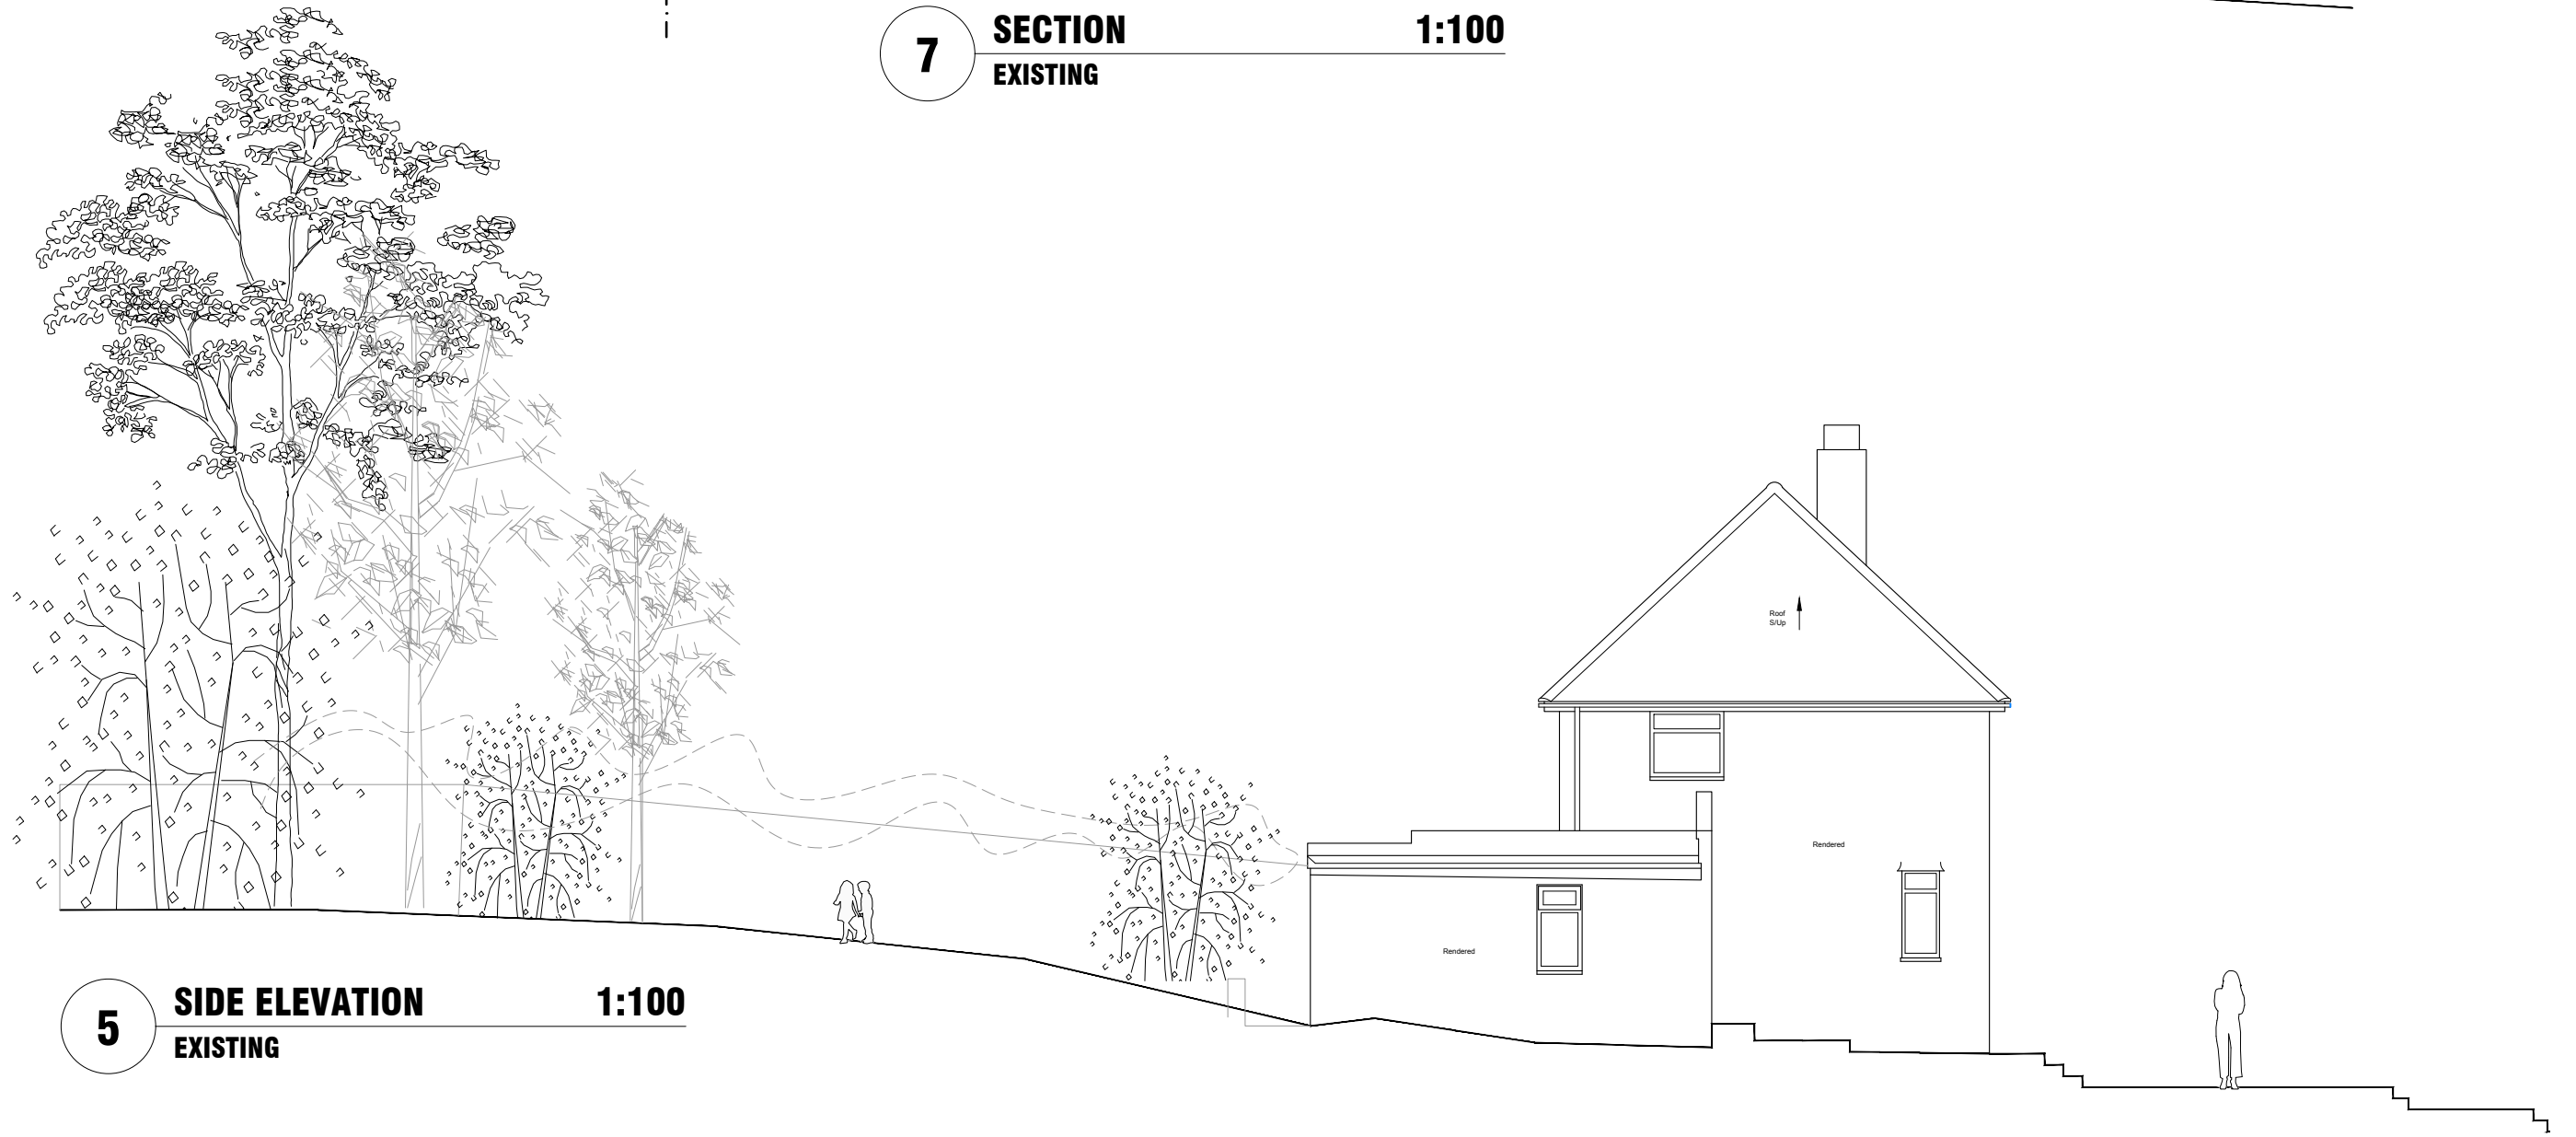

5 SIDE ELEVATION
EXISTING 1:100

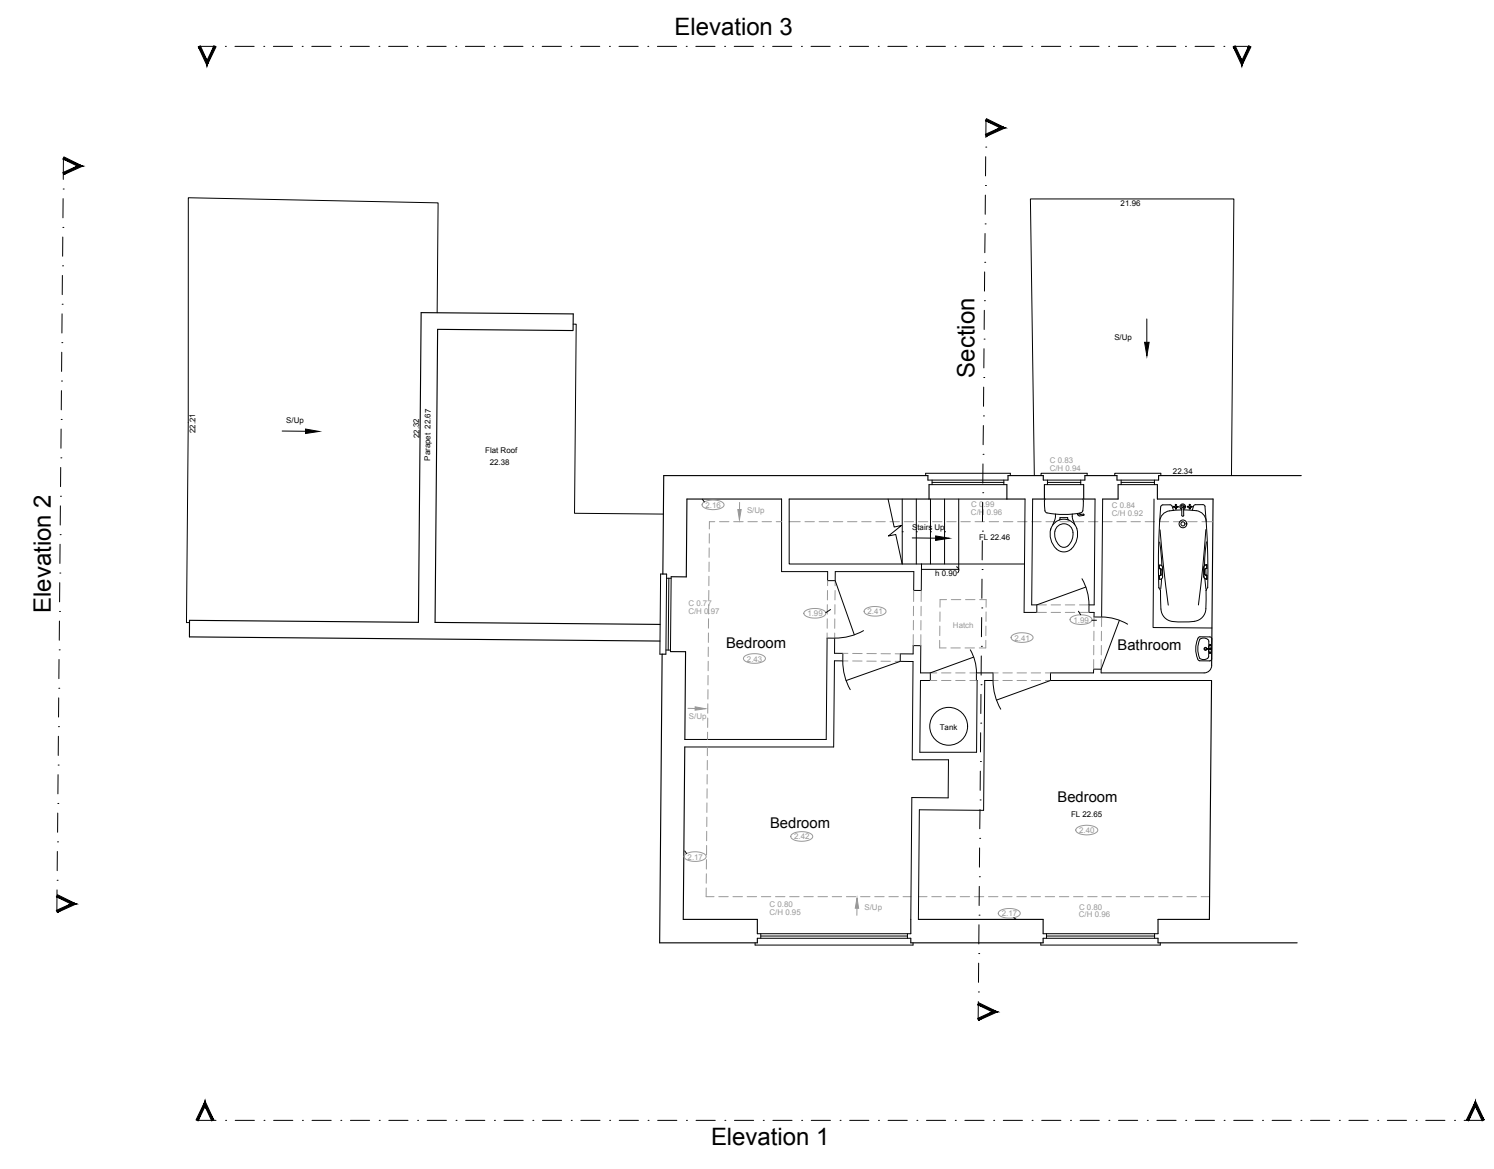

2 FIRST FLOOR
EXISTING 1:100

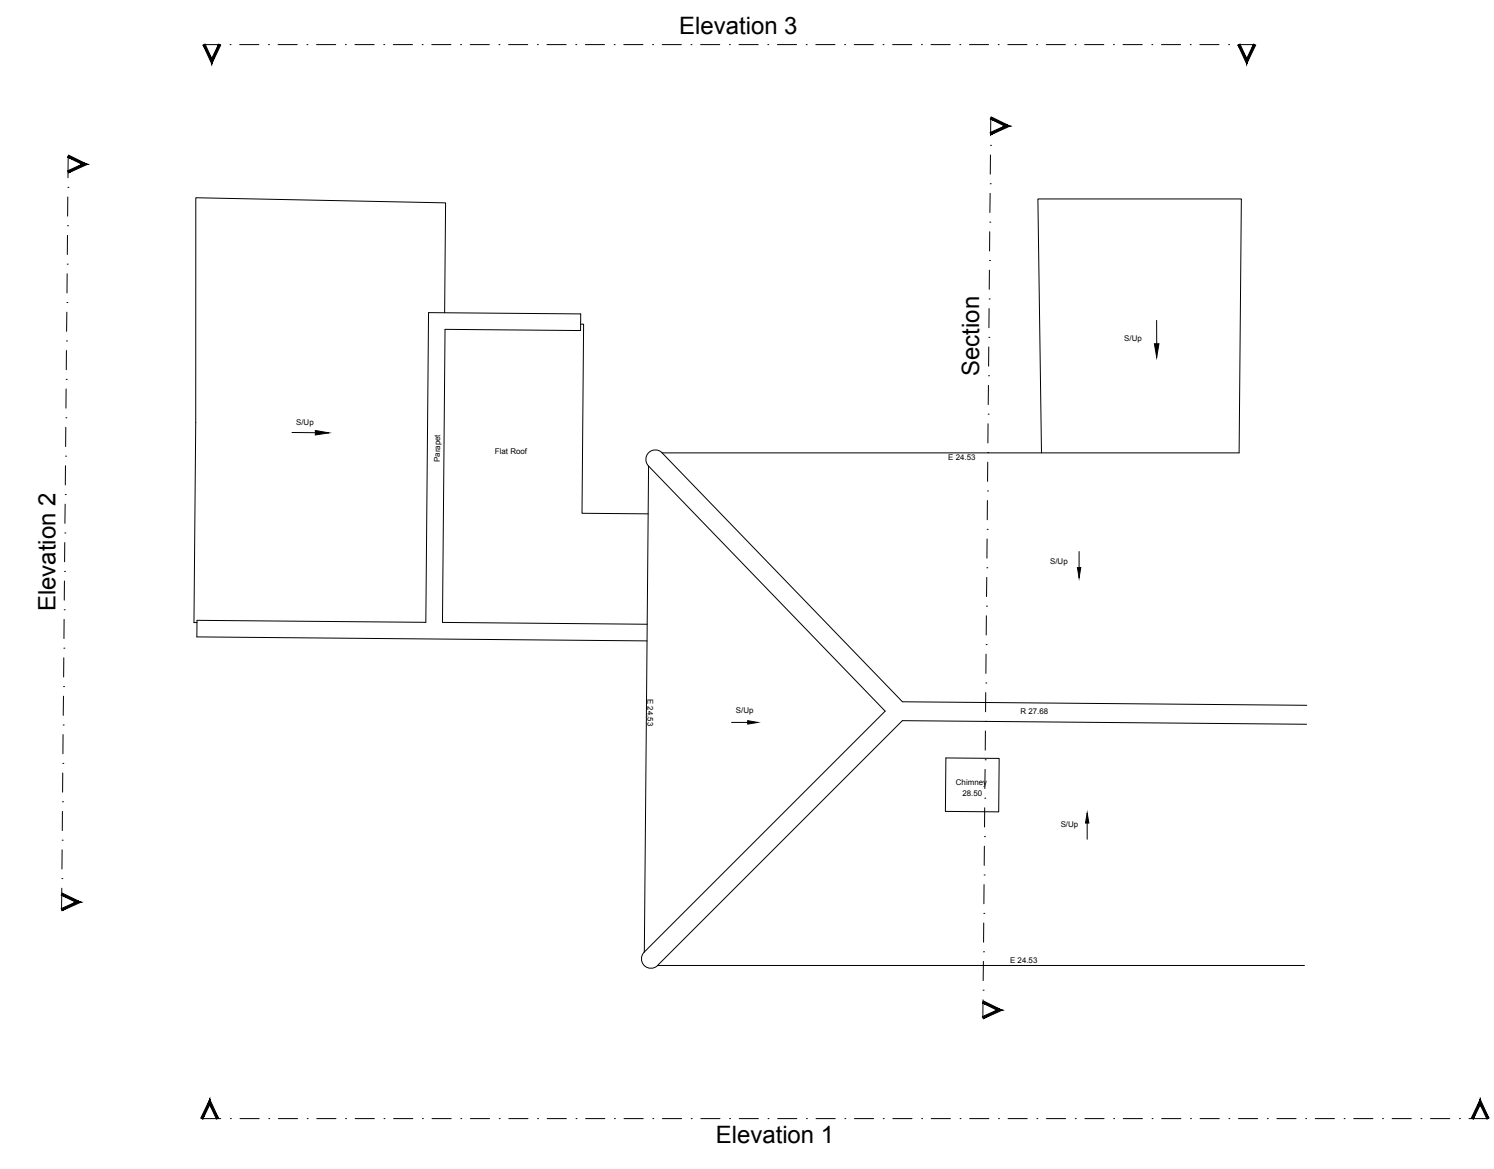

3 ROOF PLAN
EXISTING 1:100

Rev: Date: Notes: Drawn: Checked:

Project:
24 KENILWORTH CLOSE
BRIGHTON

LIN ZHAO
JDRM architectural design llp

drawing number:
2157(20)001
EXISTING PLANS, SECTION & ELEVATIONS

SCALE 1:100 @ A1

Issued for:
APPROVAL
Drawn by: RM
Checked by: JD

Otherplace Lofts / 11 Jew Street / Brighton / BN1 1UT /
www.jdrmarchitecture.com