

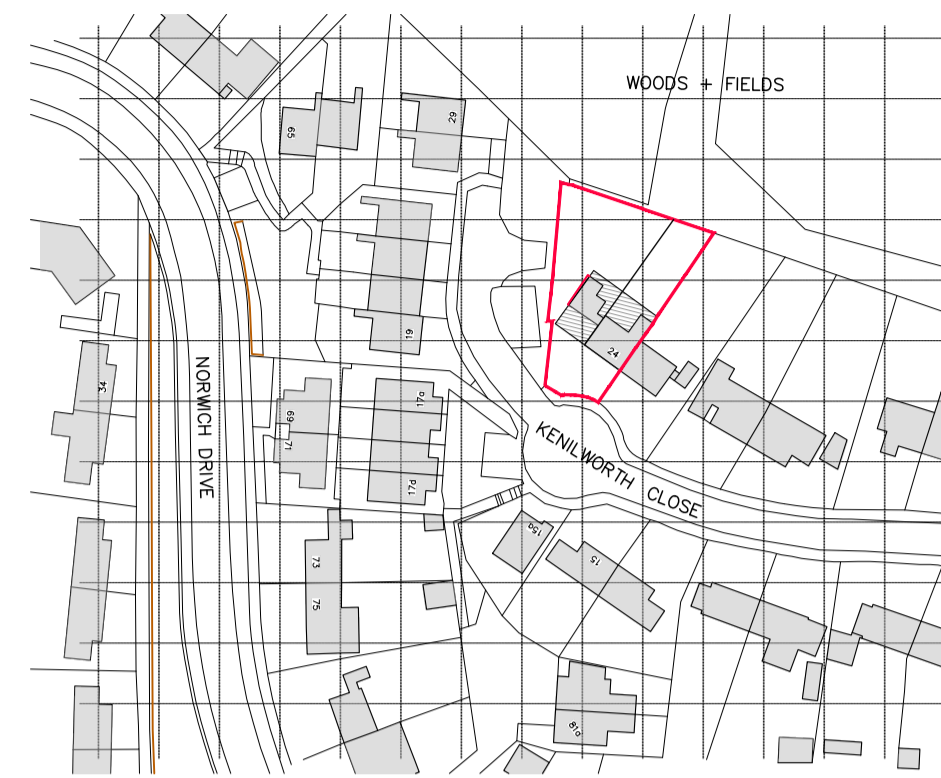




02 Block Plan Existing 1:1250

 


04 Block Plan Proposed 1:1250

 

01 Site Plan Existing 1:500

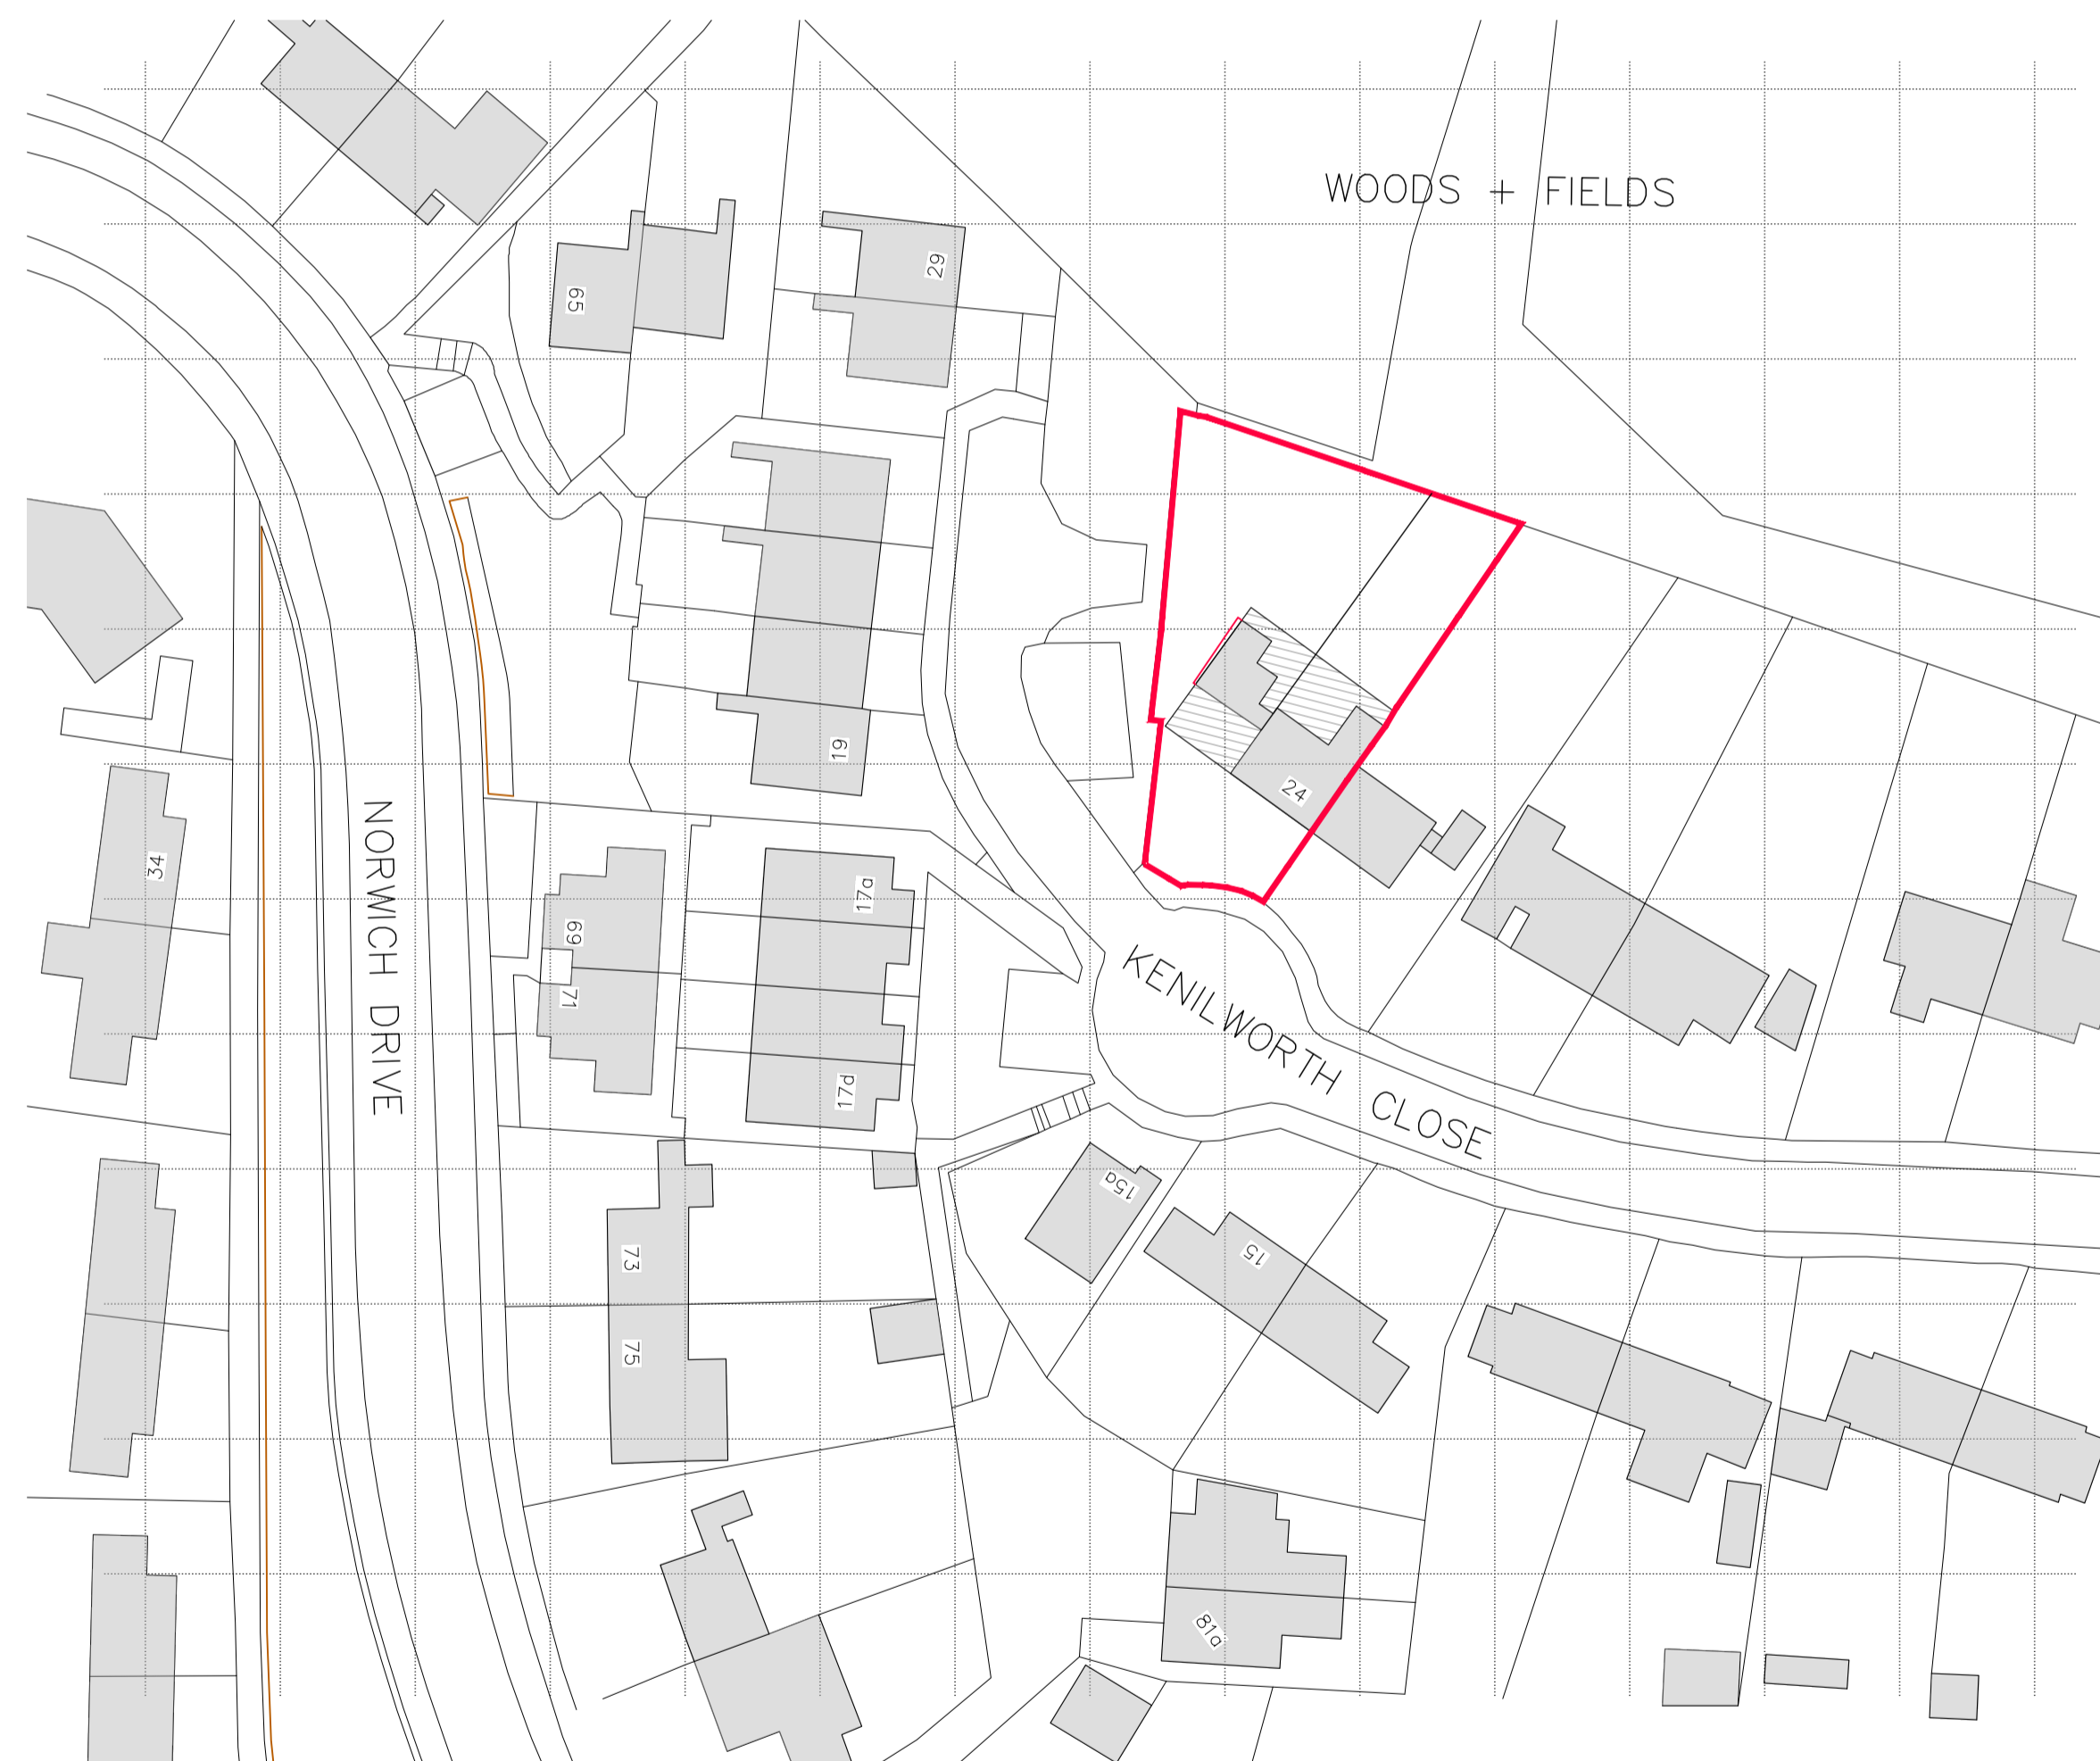 

03 Site Plan Proposed 1:500

 

Proposed Extension
 Reduced Footprint of Existing Building

A 08.01.2024 ISSUE FOR APPROVAL RM GG

Rev: Date: Notes: Drawn: Checked:

Project:
24 KENILWORTH CLOSE
BRIGHTON
 LIN ZHAO



drawing number:
2157(11)500 rev: **A**

EXISTING & PROPOSED

SCALE 1:500 + 1:1250 @ A1

Issued for:
APPROVAL Drawn by: RM
 Checked by: GG