




Existing North East Elevation scale 1/100

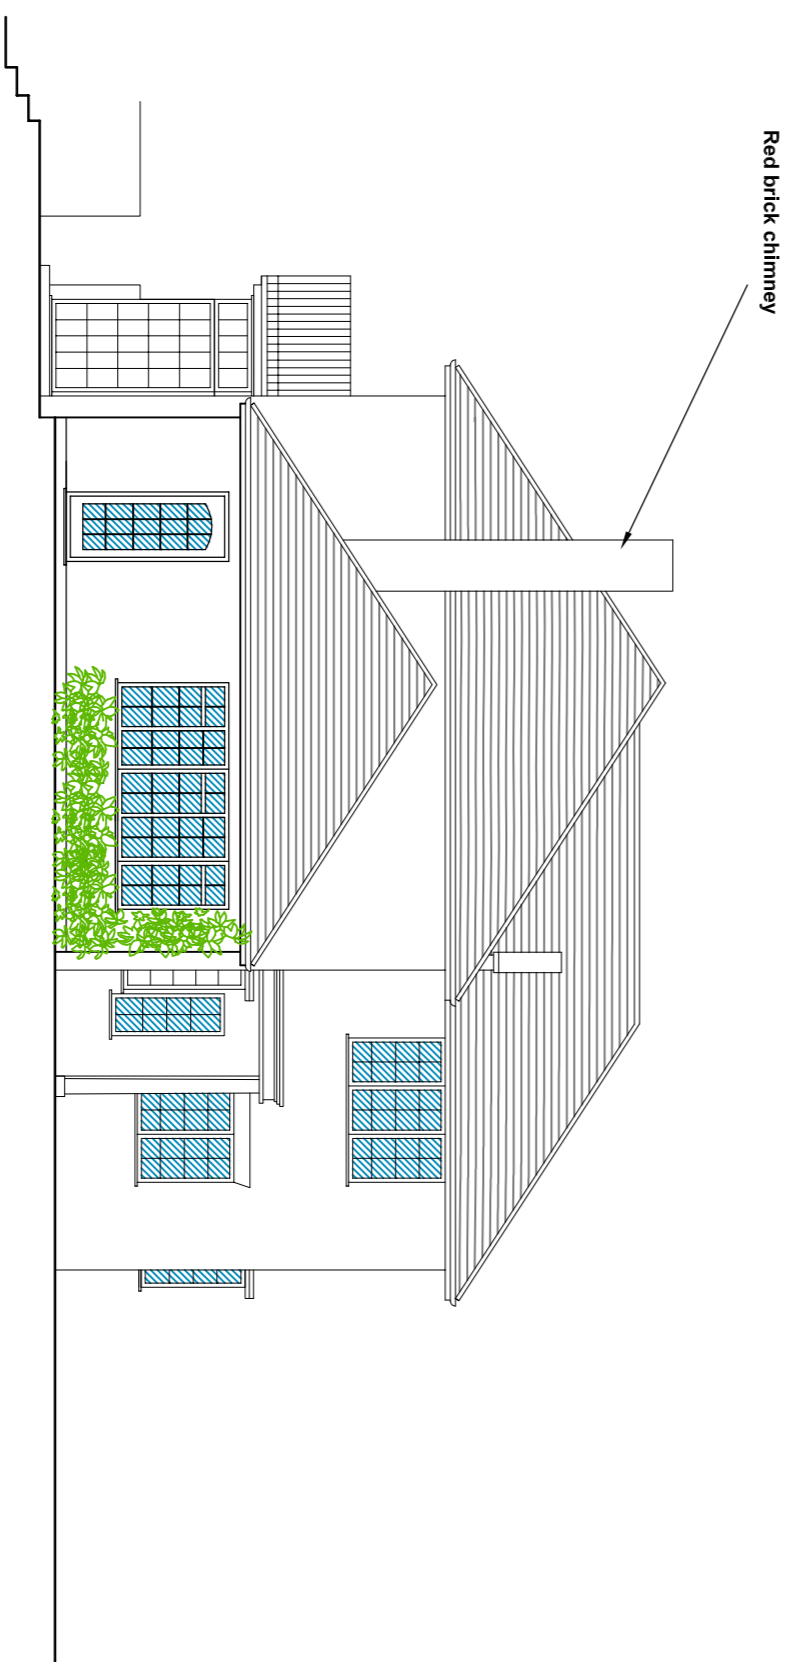

Existing South West Elevation scale 1/100

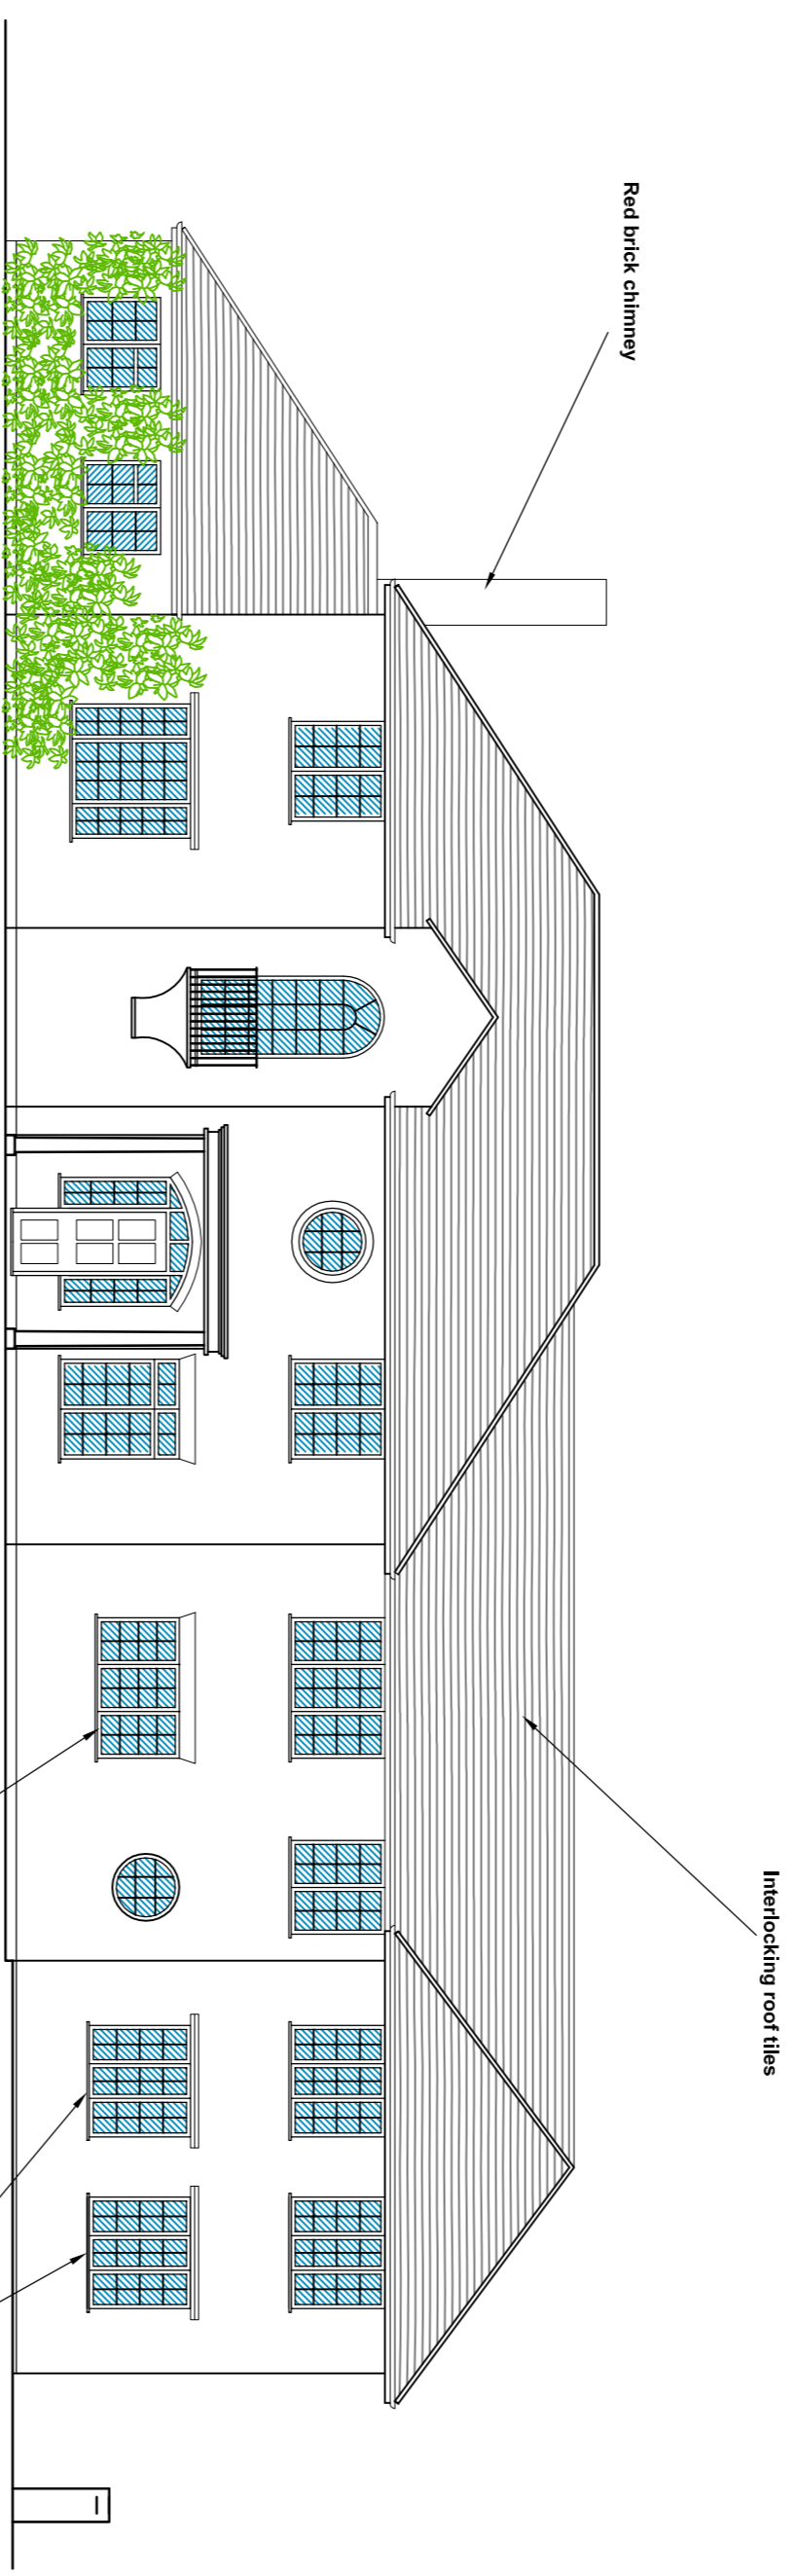

Existing South East Elevation scale 1/100

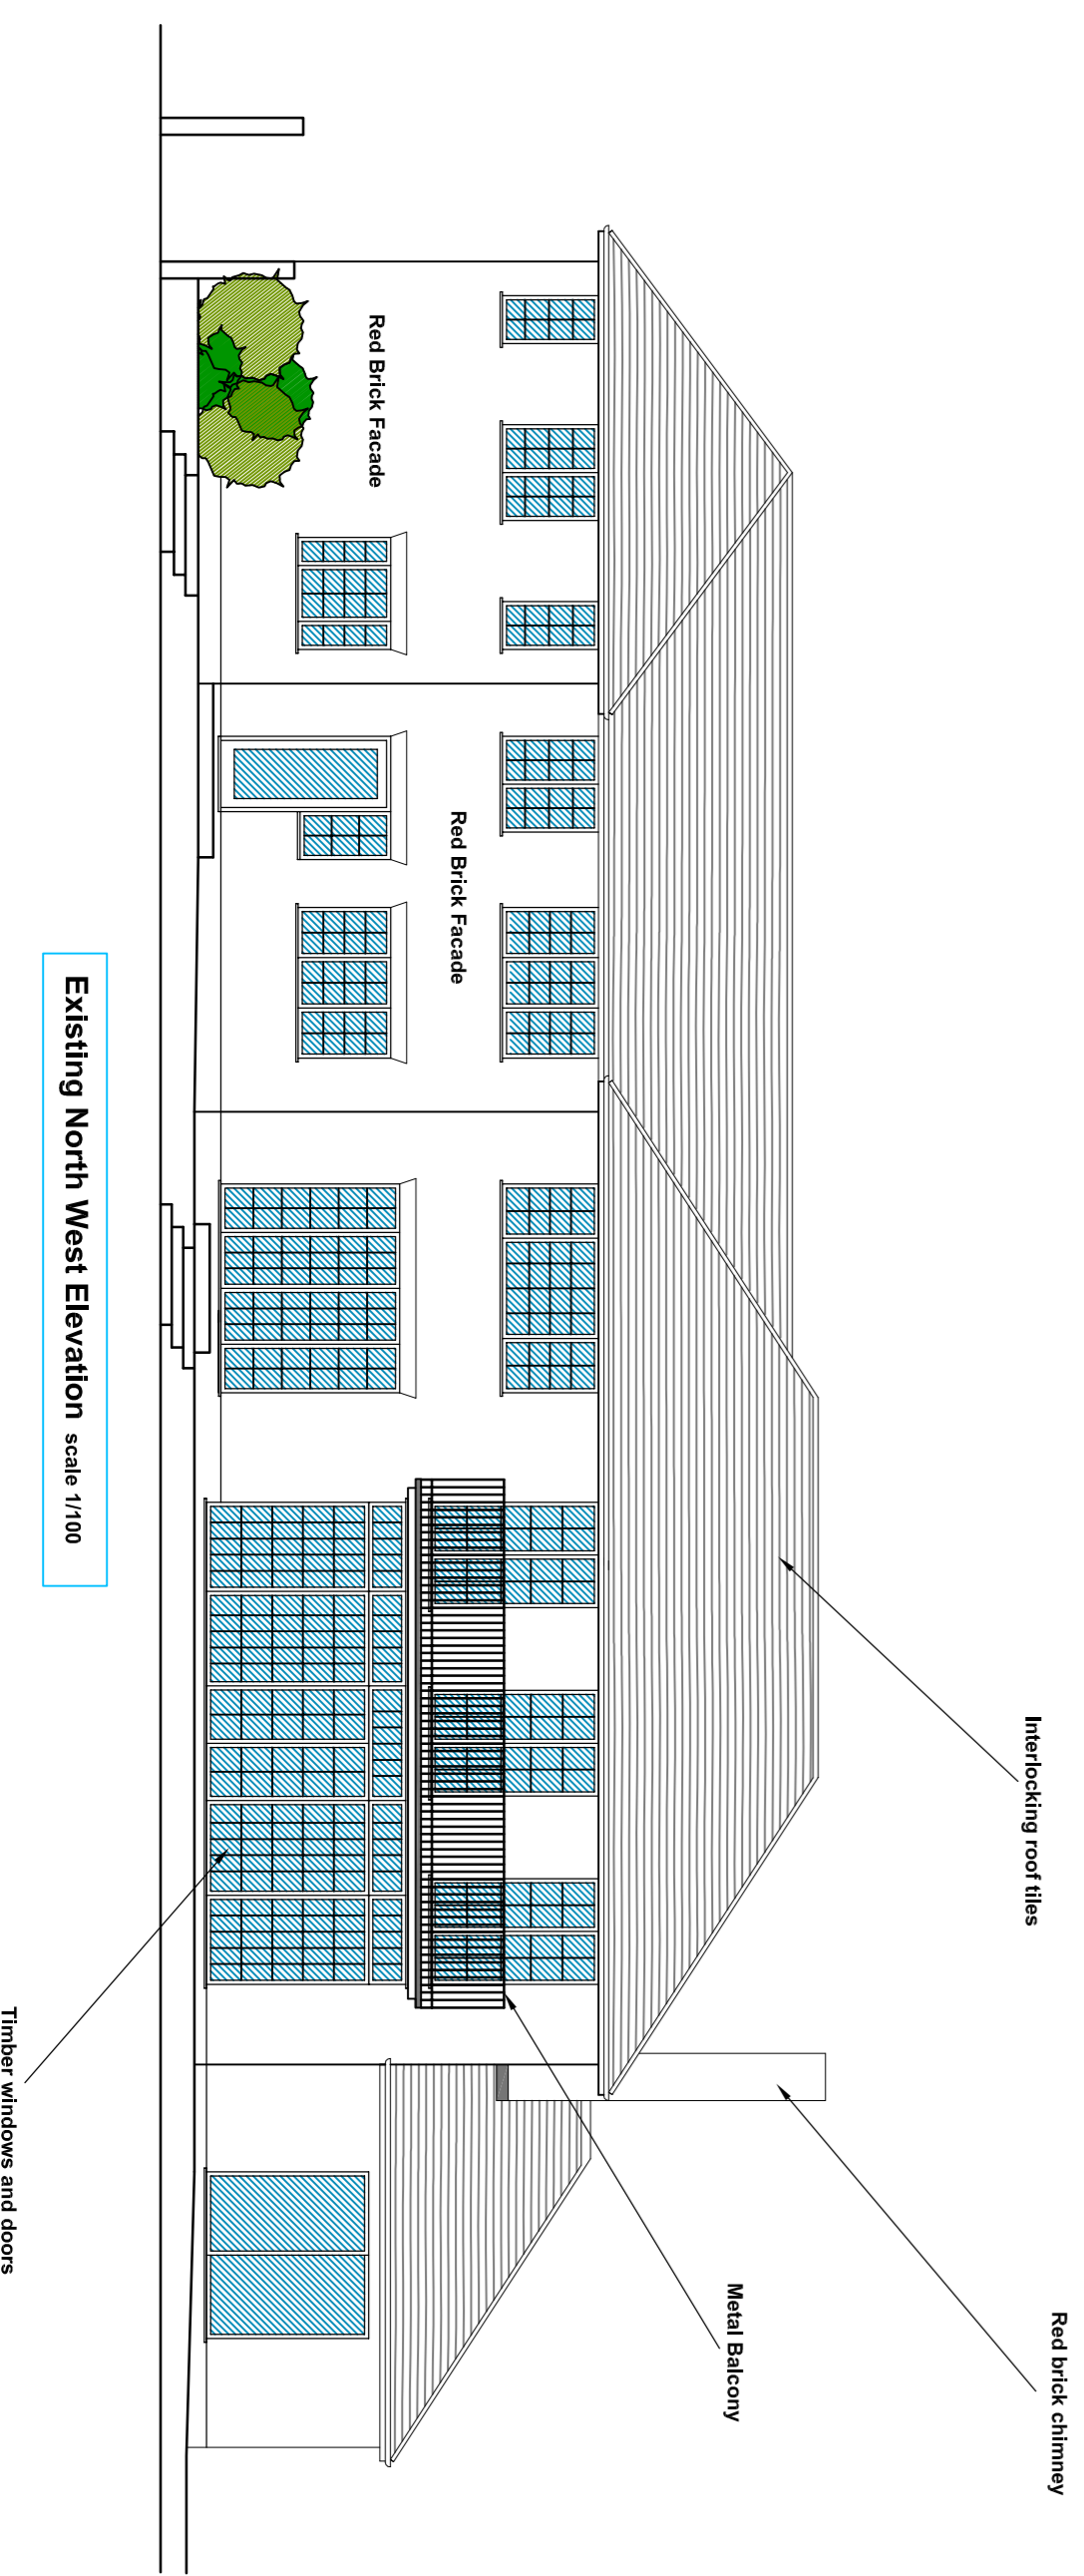

Existing North West Elevation scale 1/100

General Notes
 THIS DRAWING:
 1. Is the property of Brock Charles Ltd.
 2. Must be related to other drawings and the specification.
 3. Must not be scaled, copied, reproduced or used for any other purpose.
 4. Must not be used for land transfer purposes.

Revisions

Revisions
A)

QUANTITIES ARE APPROXIMATE. REVISIONS ARE ALLOWED

Scale Bars

Scale	1:20	1:50	1:100	1:200	1:500	1:1000
0m	0	0	0	0	0	0
5m	1	2	3	4	5	5
10m	2	4	6	8	10	10
15m	3	6	9	12	15	15
20m	4	8	12	16	20	20
25m	5	10	15	20	25	25
30m	6	12	18	24	30	30
40m	8	16	24	32	40	40
50m	10	20	30	40	50	50
1:1250	10	20	30	40	50	60
1:1500	10	20	30	40	50	60

Drawn By	ACF	Scale	1:100
Project	Avon Tor Barford Road, Barford CV35 8BZ		
Client	Pro Build 380		
Title	Existing Elevations on A1		
Job No	PRO-001	Drawing No	003
Brock Charles Limited			
The Old School House Worcestershire Parkway Tel: 01783 24000 Fax: 01783 24000 Email: sales@brockcharles.co.uk Company Registration Number: 502725			