





Orientation


Permitted development scheme = 67sqm

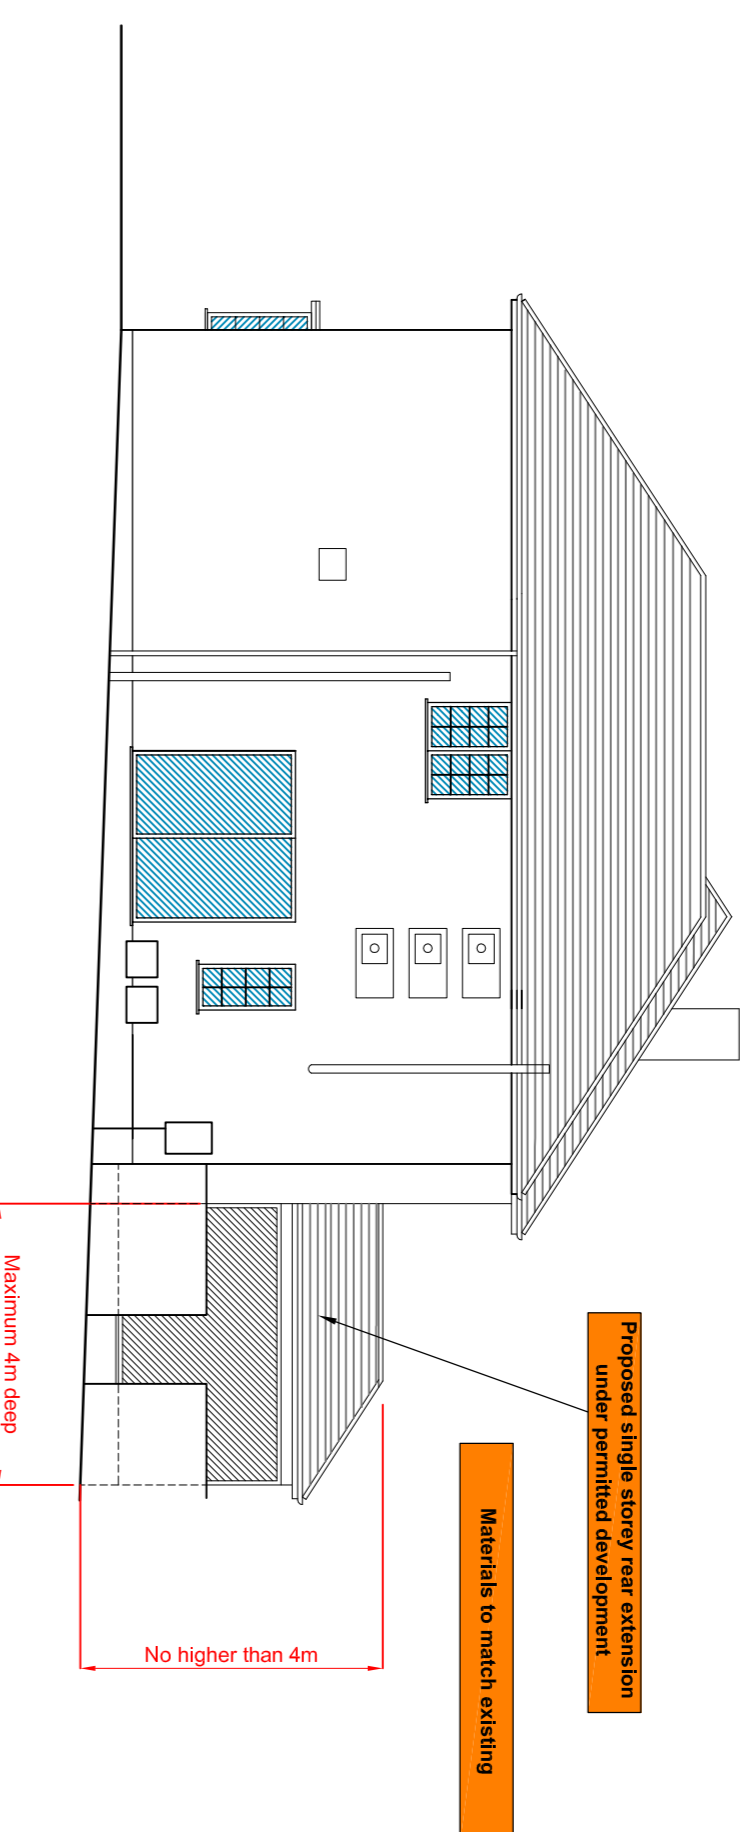


Proposed North East Elevation scale 1/100

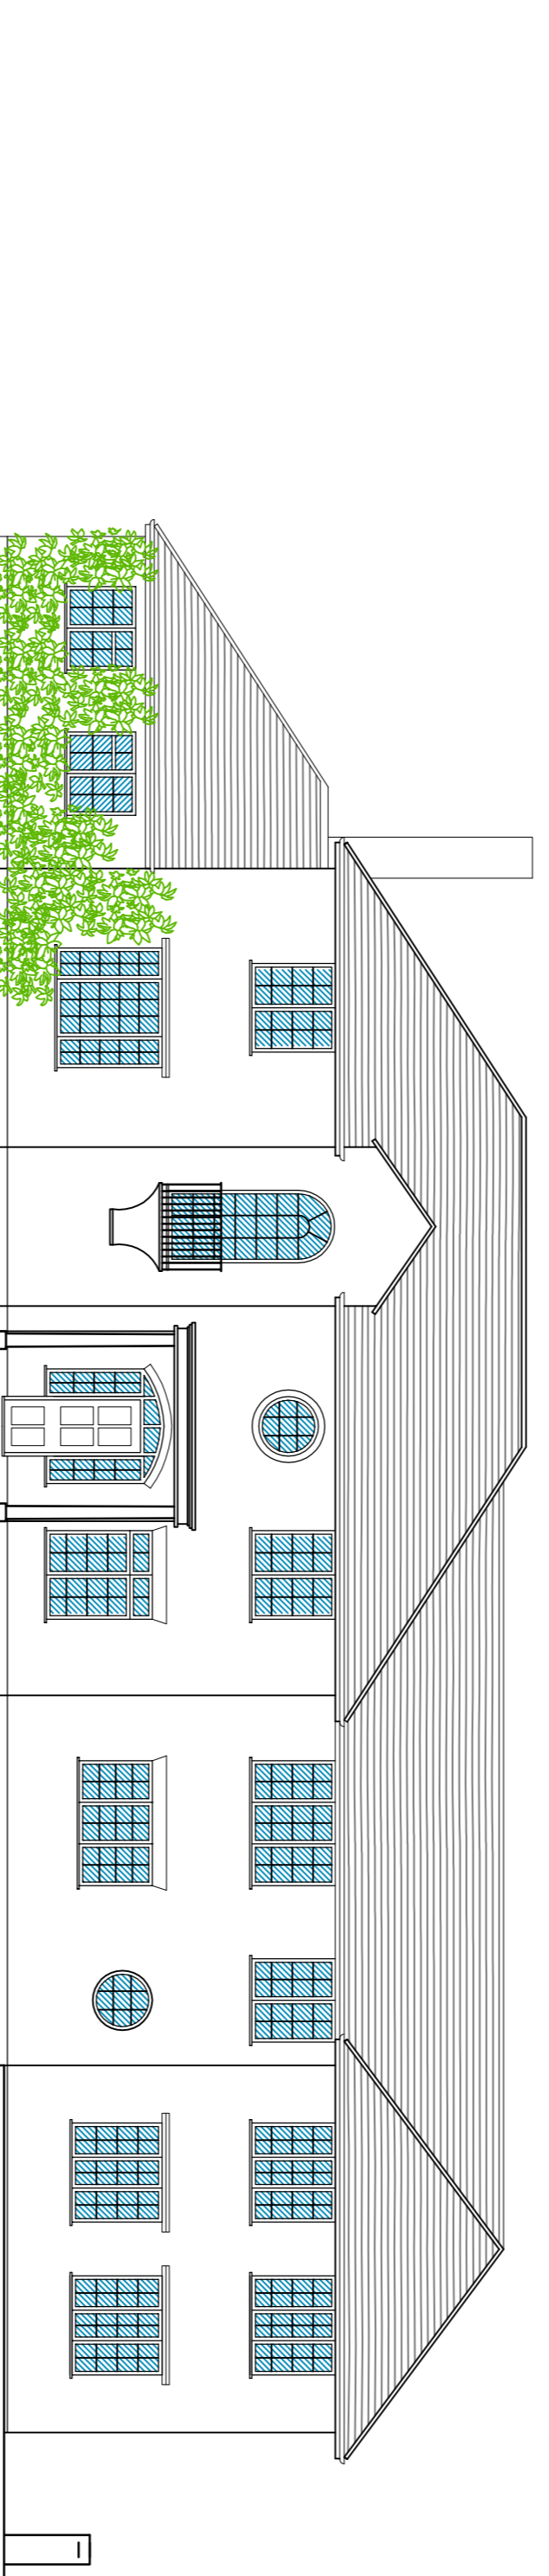

Existing South East Elevation scale 1/100

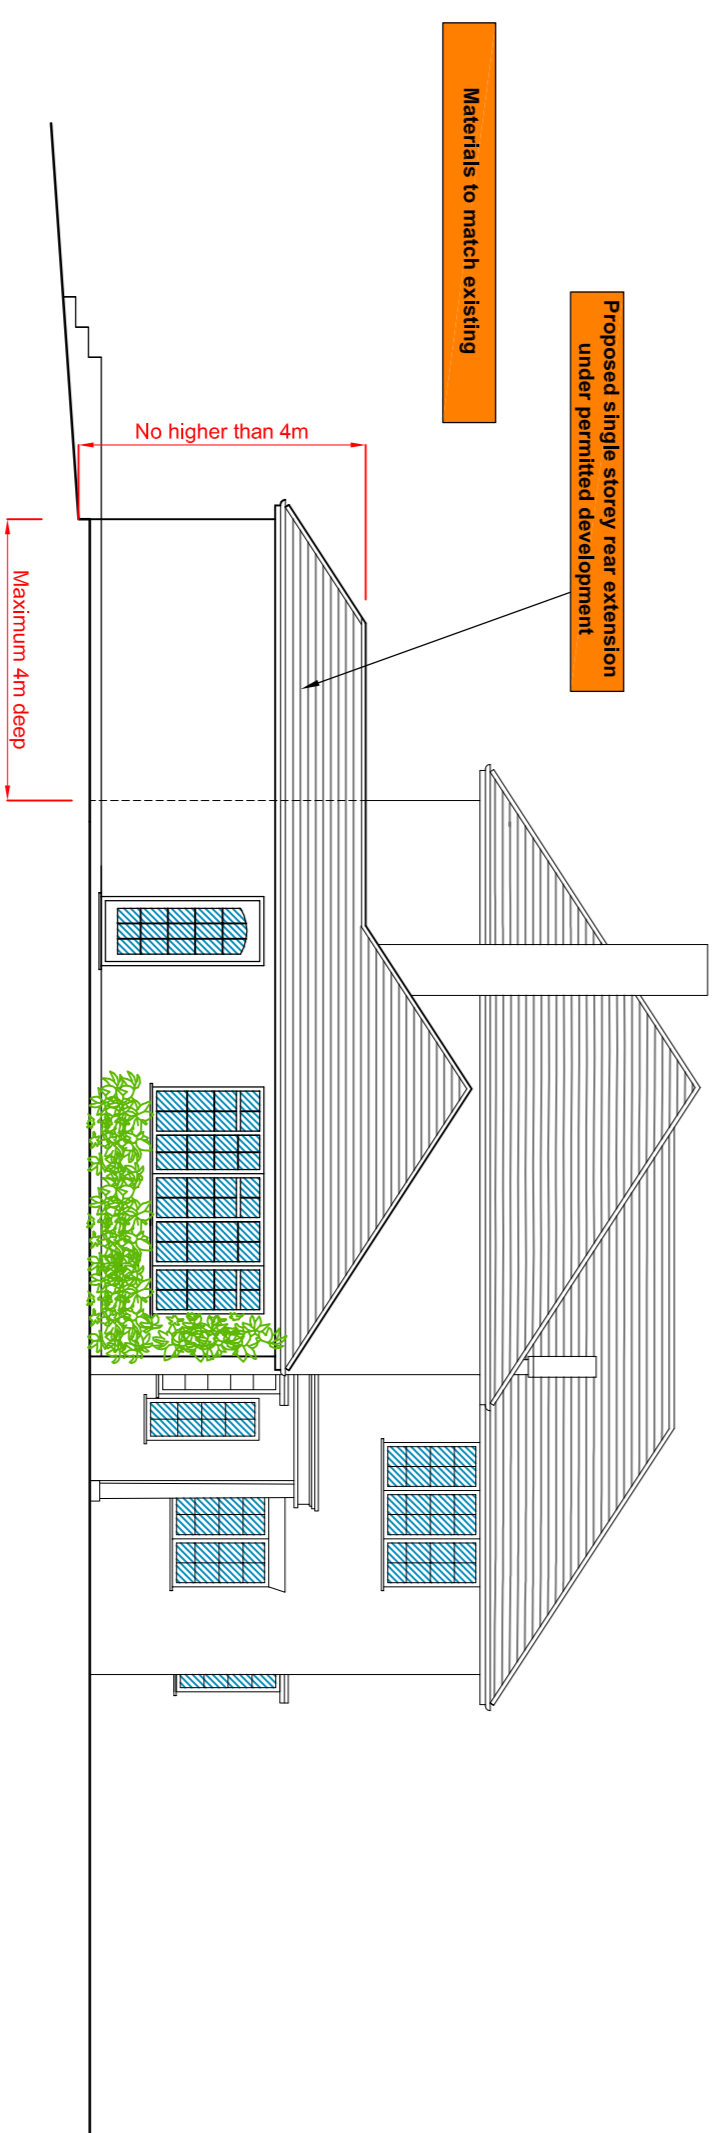

Proposed South West Elevation scale 1/100

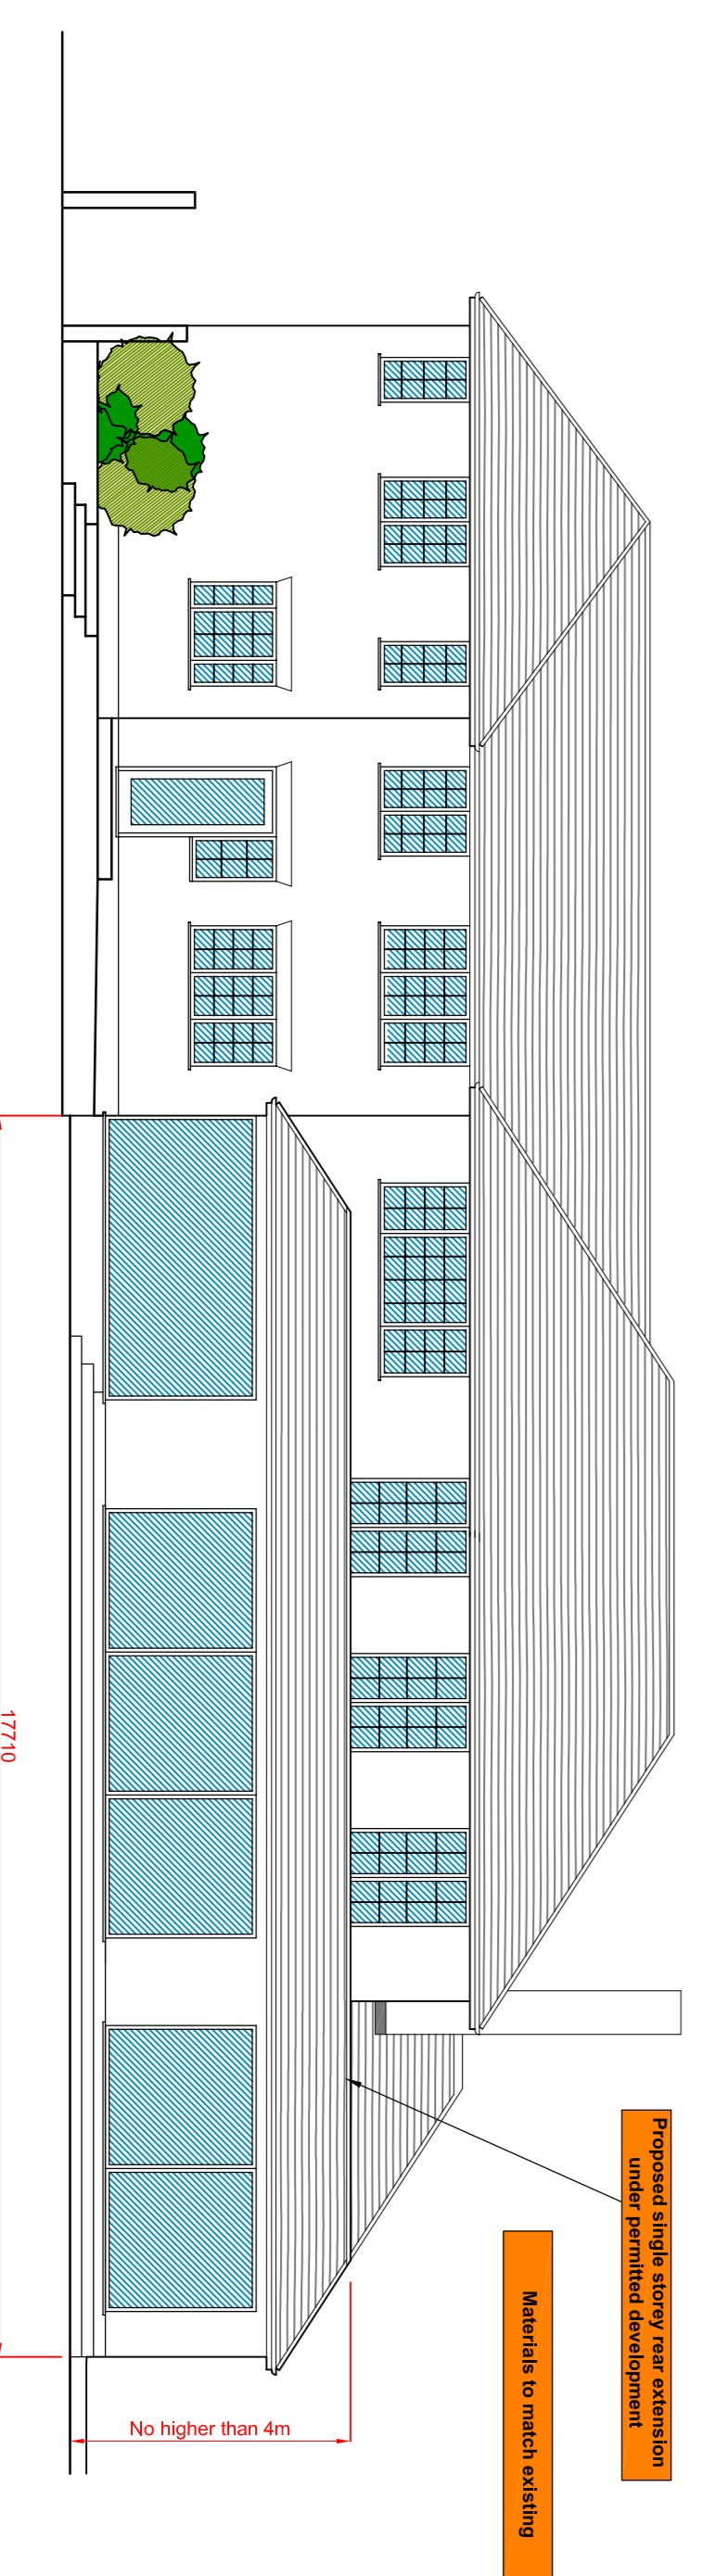

Proposed North West Elevation scale 1/100

General Notes
THIS DRAWING:
1. Is the property of Brock Charles Ltd.
2. Must be related to other drawings and the specification.
3. Must not be scaled, copied, reproduced or used for any other purpose.
4. Must not be used for land transfer purposes.

Revisions

A/1

QUANTIFIED APPROXIMATE MATERIALS REQUIRED

Scale Bars

1:50	0.5	1	2
1:100	1	2	4
1:200	2	4	8
1:300	3	6	12
1:400	4	8	16
1:500	5	10	20
1:600	6	12	24
1:700	7	14	28
1:800	8	16	32
1:900	9	18	36
1:1000	10	20	40
1:1250	12.5	25	50
1:1500	15	30	60

Drawn By: SE Scale: As shown
 Project: Avon Tor
 Barford Road, Barford
 CV35 8SZ
 Client: Pro Build 380

Title: Proposed Elevations on A1 under Permitted Development

JOB No: PNO-001 Drawing No: 005

Brock Charles Limited

Plot 10, The Old School House
 Mill Lane, Barford
 Warwickshire CV35 8SZ
 Tel: 01789 340000
 Email: sales@brockcharles.co.uk
 Company Registration Number: 5127238