

General Notes

- THIS DRAWING:
 1. Is the property of Brock Charles Ltd.
 2. Must be related to other drawings and the specification.
 3. Must not be scaled, copied, printed or reproduced.
 4. Must not be used for land transfer purposes.


Revisions

No.	Description
A/1	


QUANTIFIED AMOUNTS: APPROXIMATE PLANNING



Scale Bars

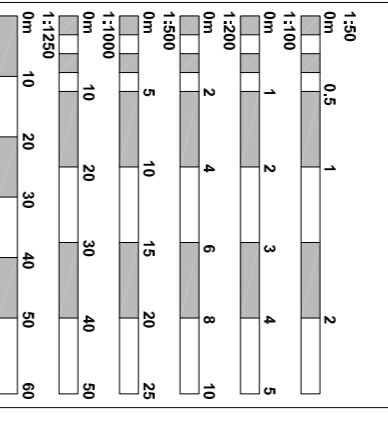

Materials to match existing
 Proposed single storey rear extension
 under permitted development

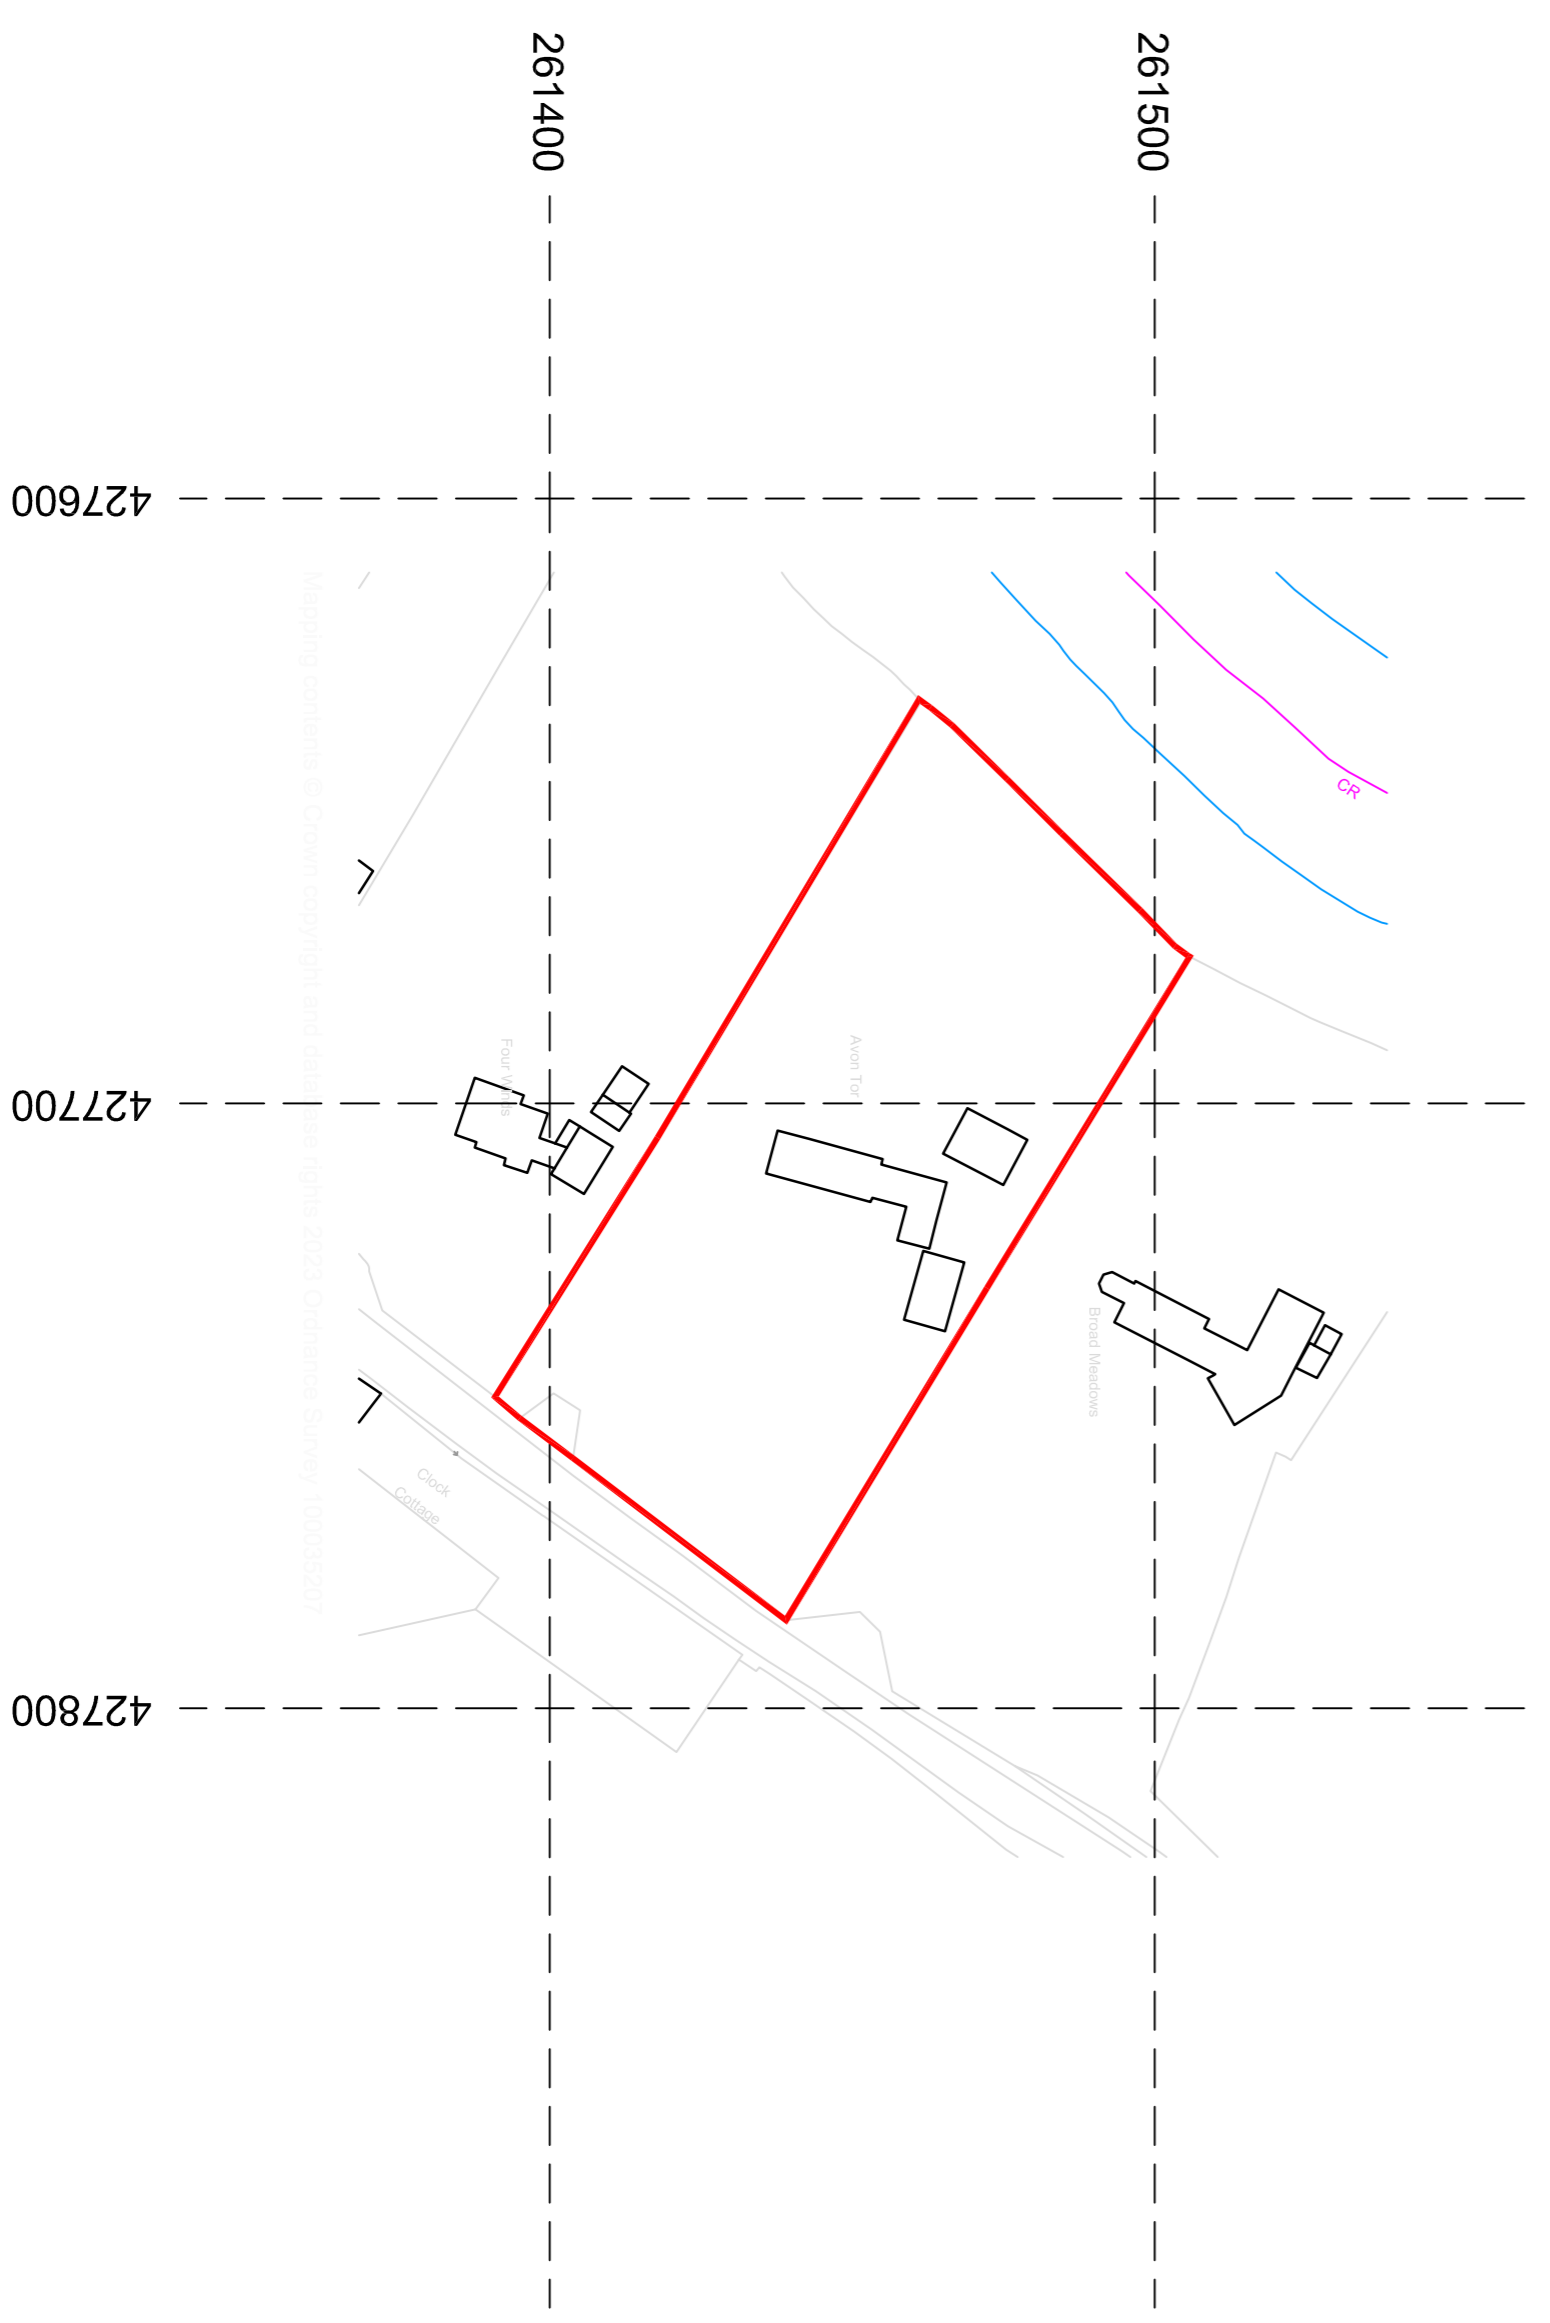

Drawn By	SE	Scale	1:250 & 1:500
Project	Avon Tor Barford Road, Barford CV35 8BZ		
Client	Pro Build 380		
Title	Location Plan and Existing & Proposed Site Plans 01/21		
Job No	PRO-001	Drawing No	001
Brock Charles Limited			
Brock Charles Limited The Old School House Woodborough, Leics LE14 4JL Tel: 01780 340000 Fax: 01780 340000 Email: info@brockcharles.com Company Registration Number: 5523758			