





Orientation

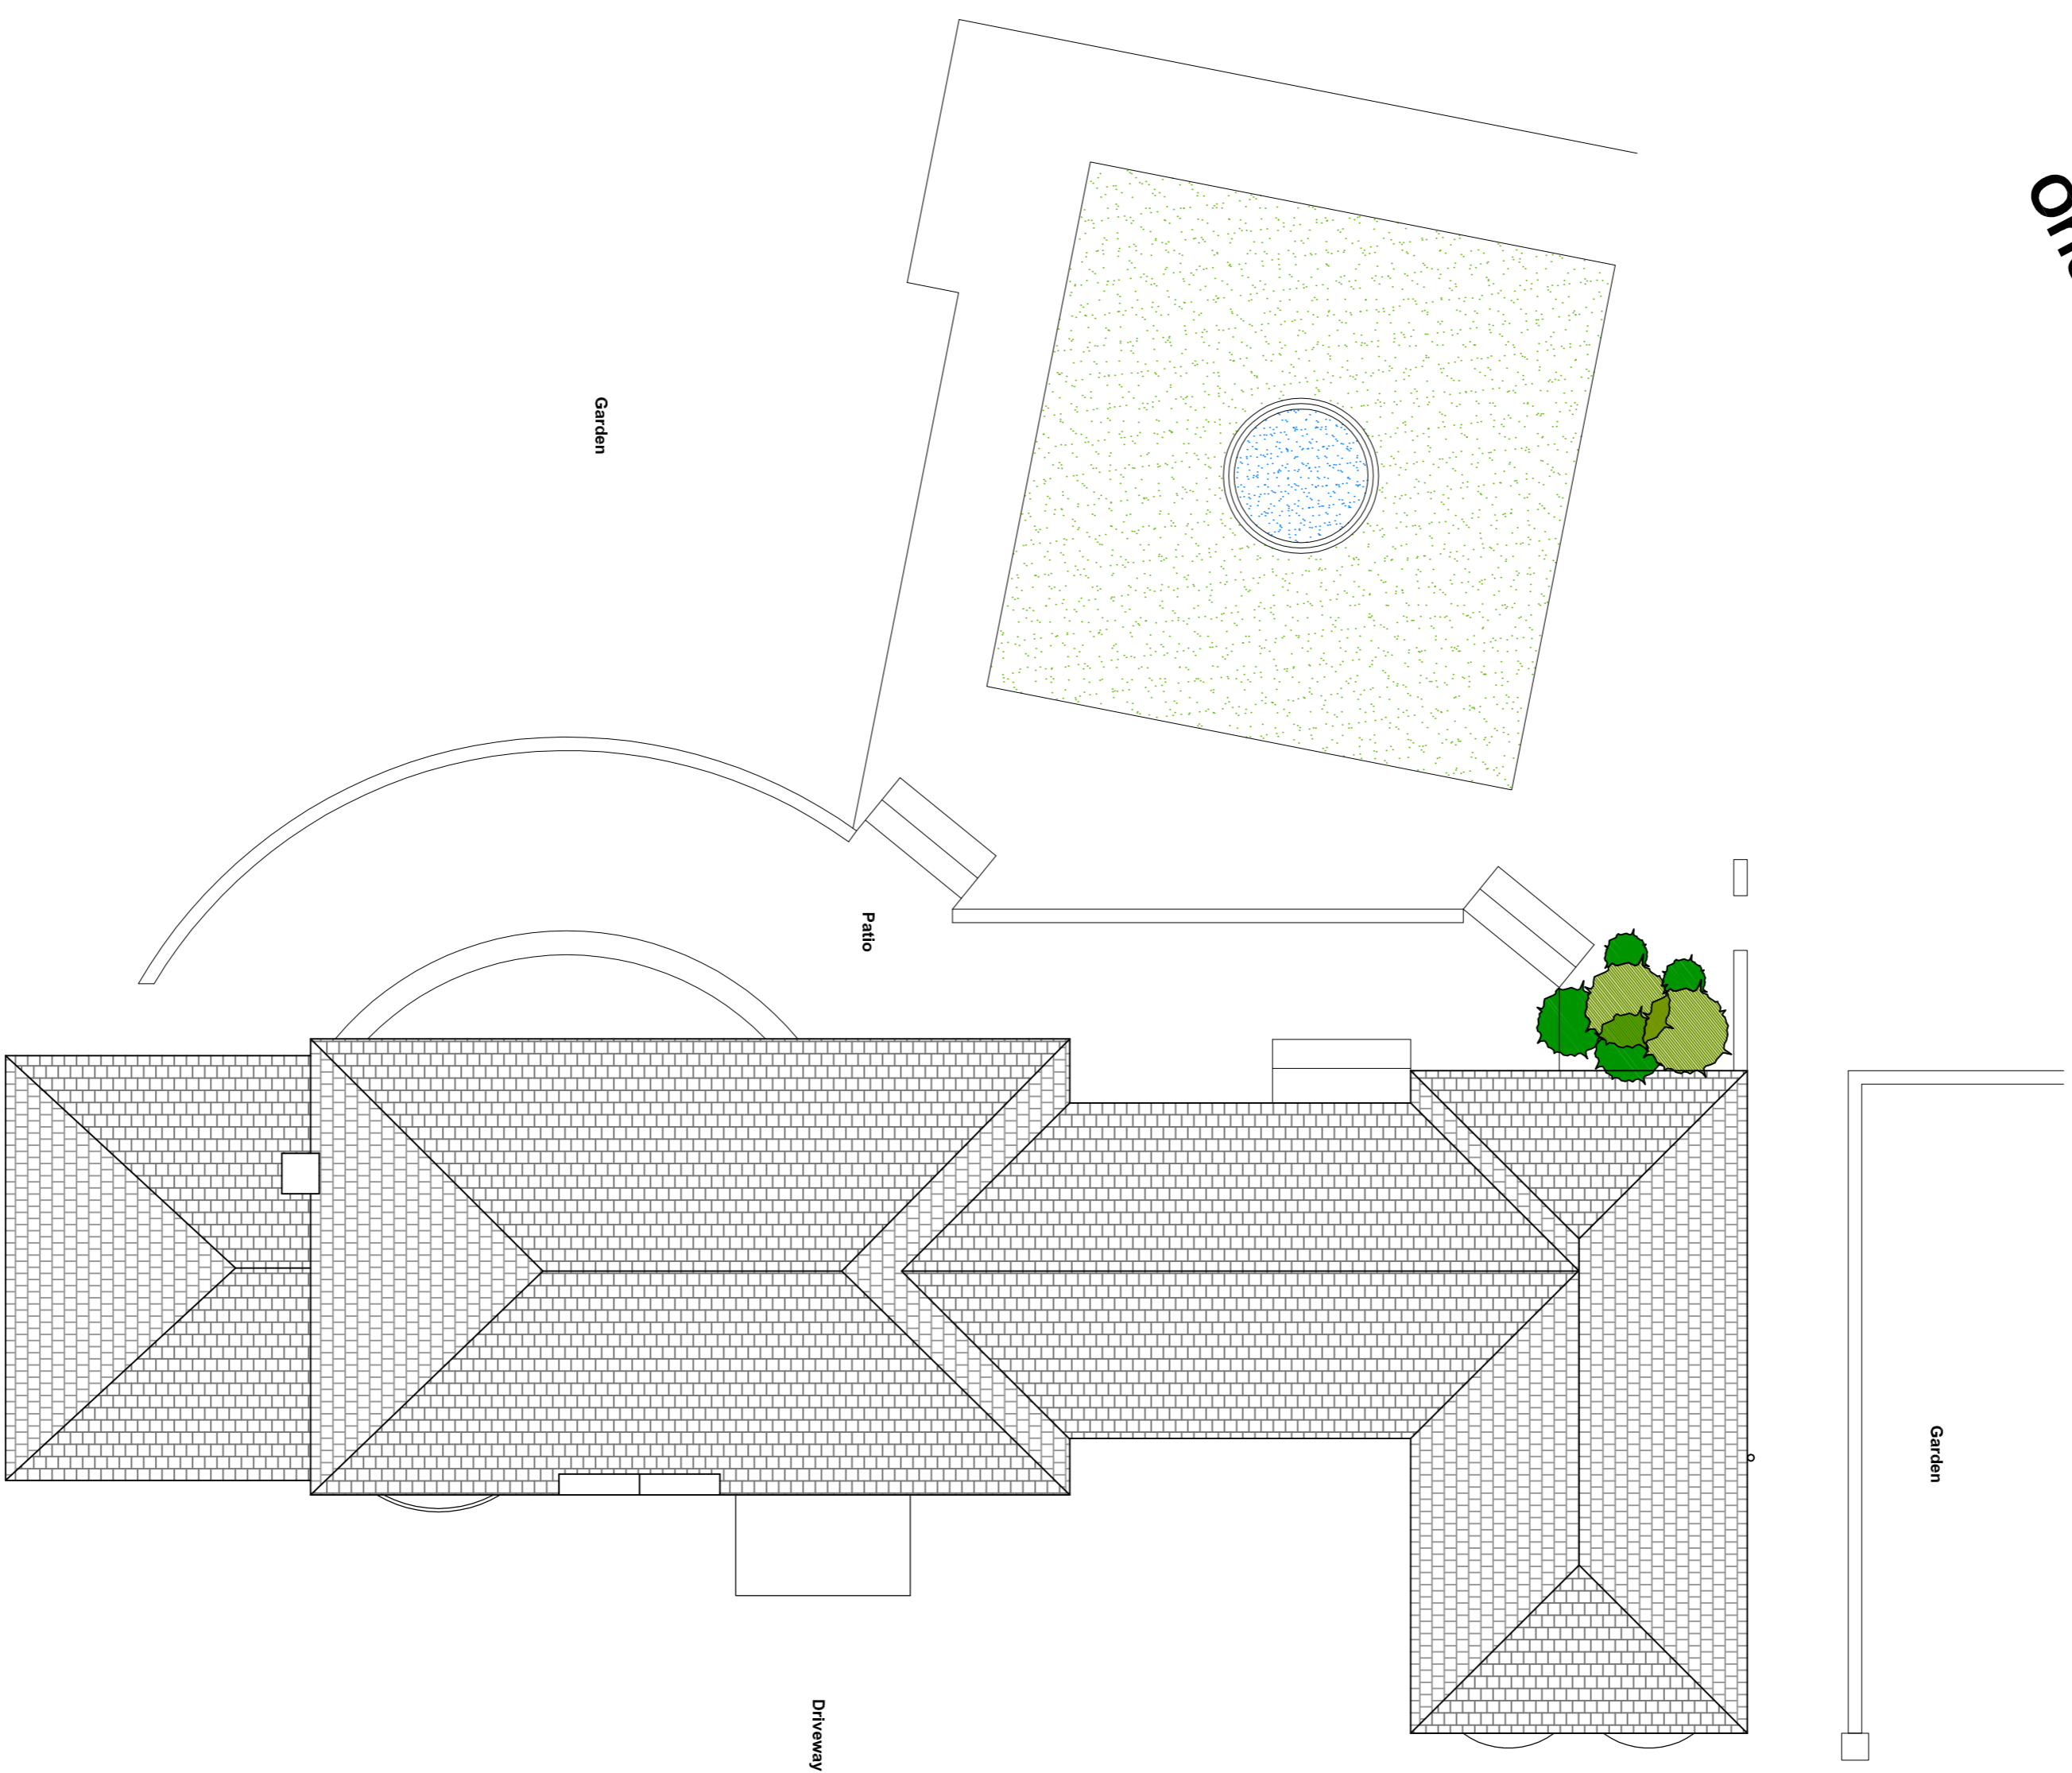

Existing Roof Plan scale 1/100

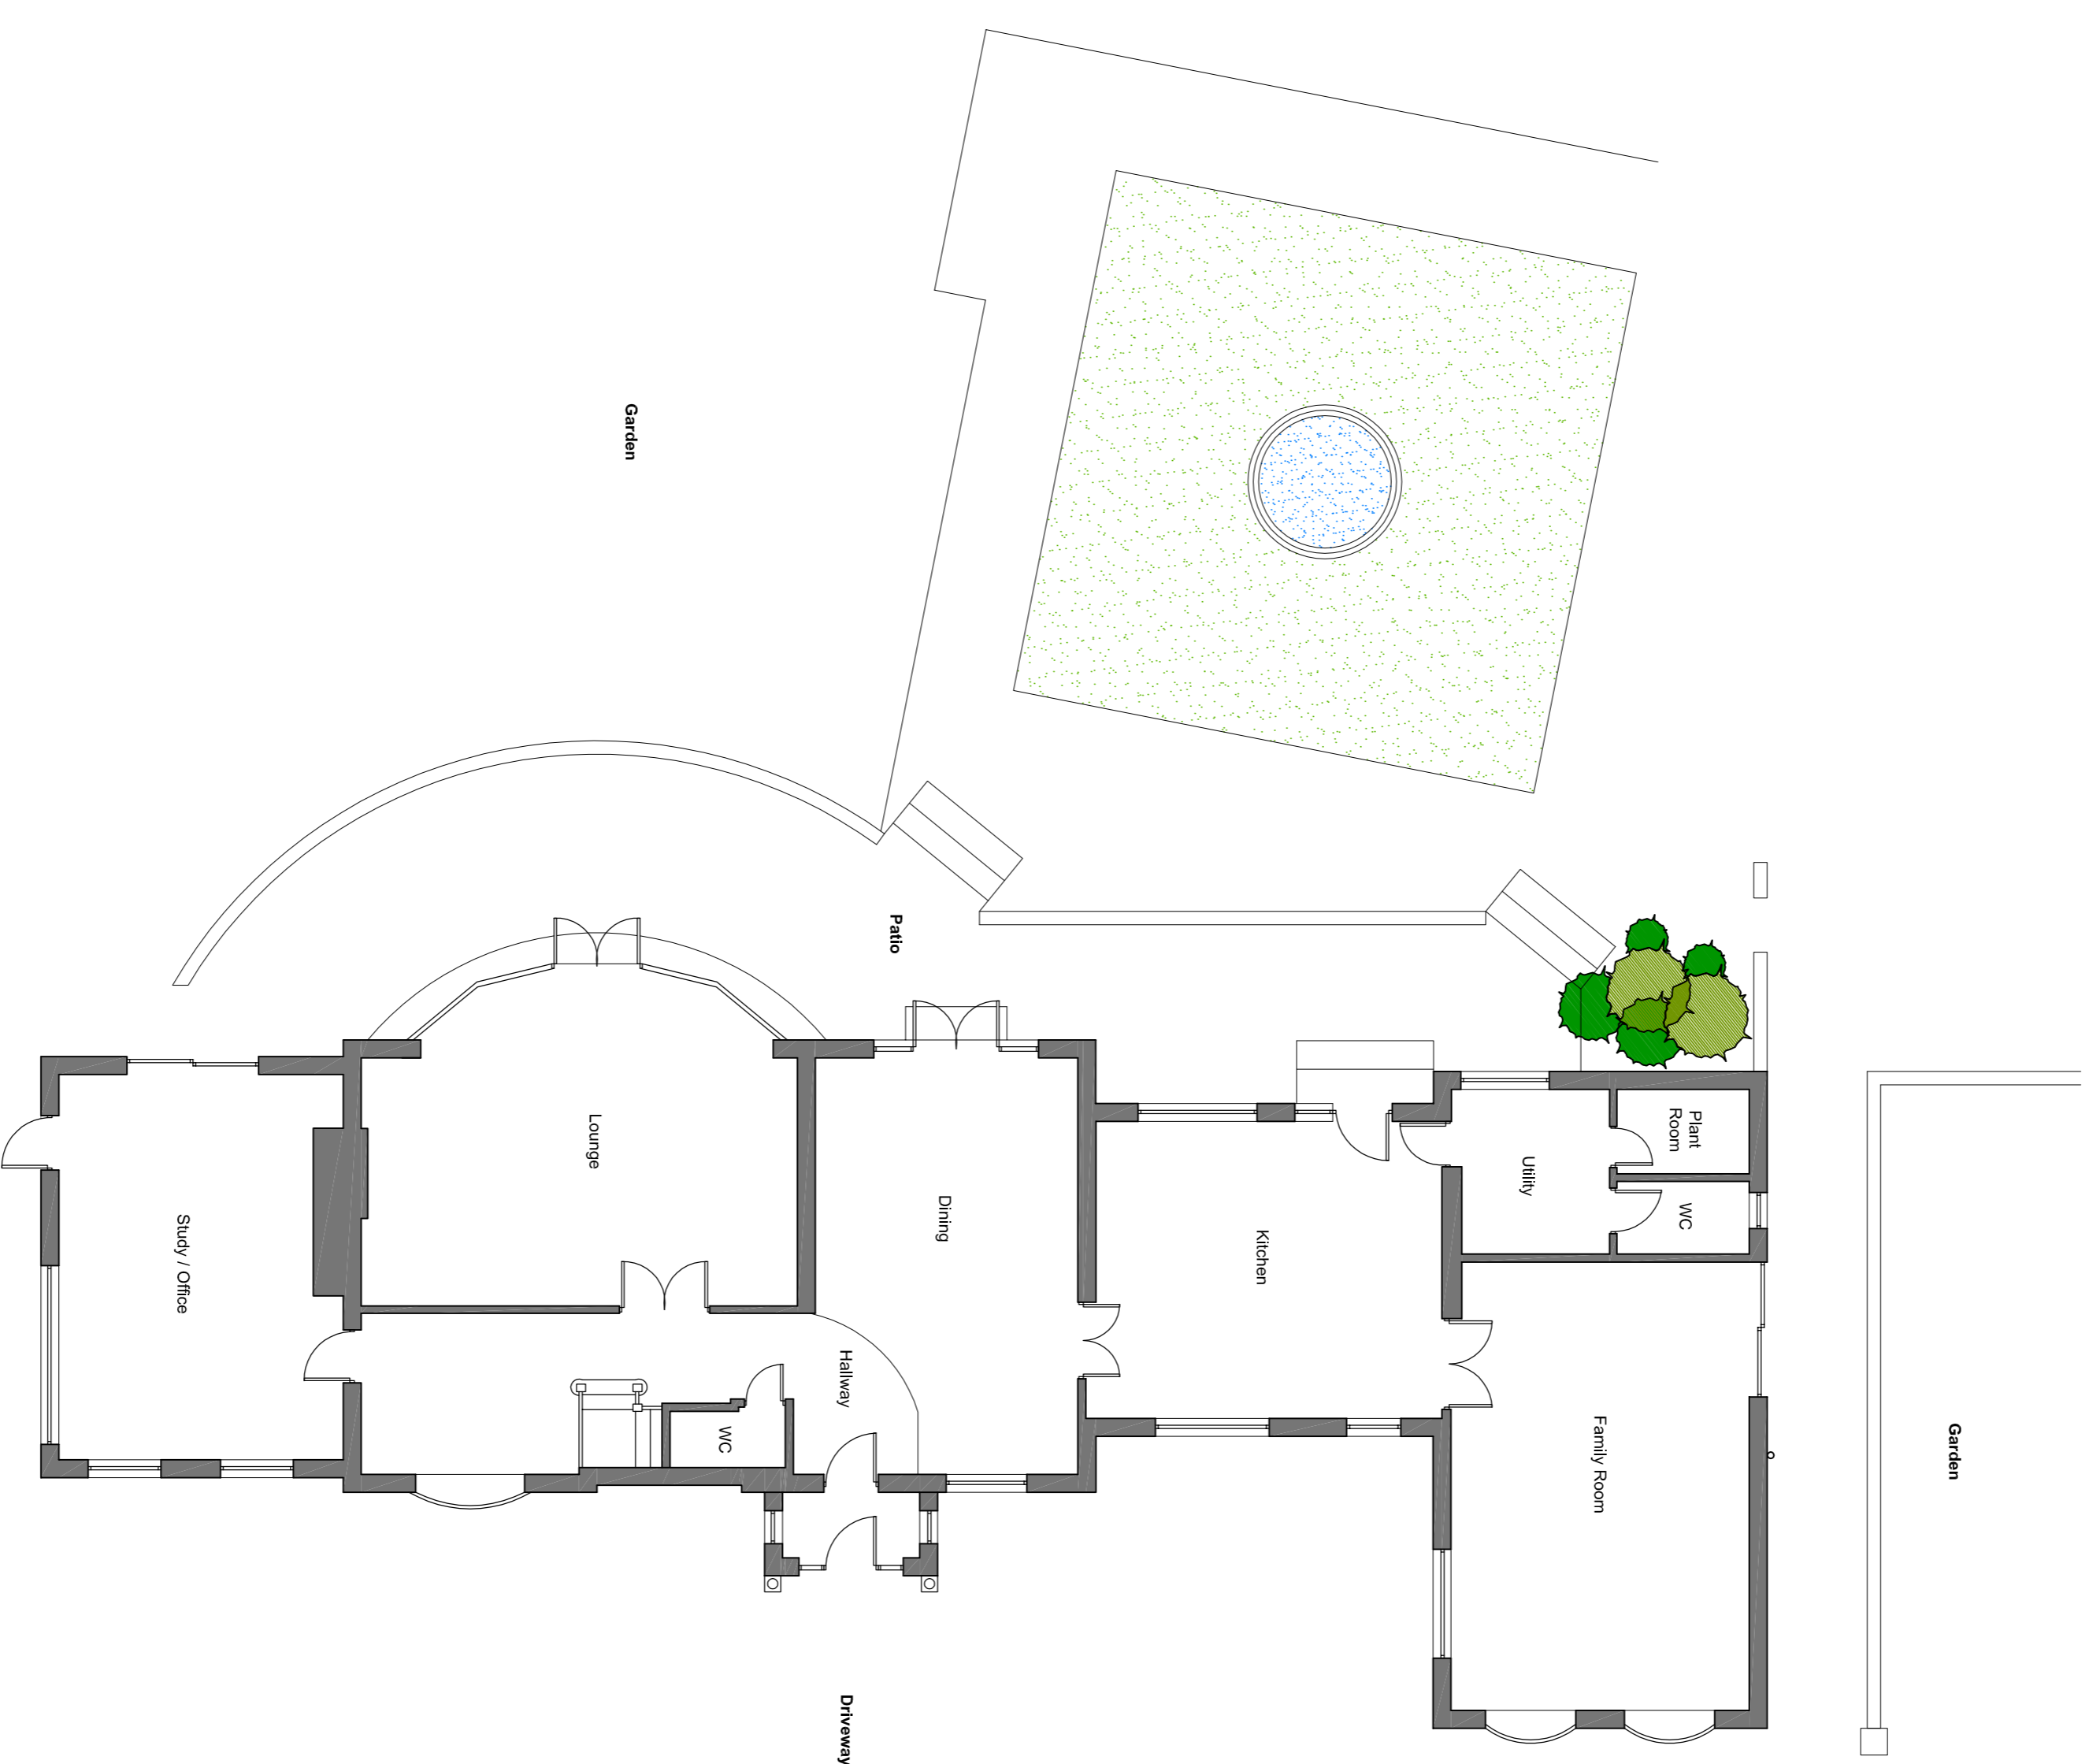

Existing Ground Floor Plan scale 1/100

General Notes
 THIS DRAWING:
 1. Is the property of Brock Charles Ltd.
 2. Must be related to other drawings and the specification.
 3. Must not be scaled, copied, reproduced or used for any other purpose.
 4. Must not be used for land transfer purposes.

Revisions

Revision	Description
A/1	

QUANTITIES ARE APPROXIMATE. ALWAYS CHECK DRAWING

Scale Bars

Scale	0	1	2
1:50	0m	0.5m	1m
1:100	0m	1m	2m
1:150	0m	1.5m	3m
1:200	0m	2m	4m
1:250	0m	2.5m	5m
1:300	0m	3m	6m
1:400	0m	4m	8m
1:500	0m	5m	10m
1:600	0m	6m	12m
1:700	0m	7m	14m
1:800	0m	8m	16m
1:900	0m	9m	18m
1:1000	0m	10m	20m
1:1250	0m	12.5m	25m
1:1500	0m	15m	30m
1:2000	0m	20m	40m
1:2500	0m	25m	50m
1:3000	0m	30m	60m

Drawn By	ACF	Scale	1:100
Project	Avon Tor Barford Road, Barford CV35 8BZ		
Client	Pro Build 380		
Title	Existing Ground and Roof Plan on A1		
Job No	PRO-001	Drawing No	002
Brock Charles Limited			
The Old School House Worcestershire B43 9JL Tel: 0121 703 3000 Fax: 0121 703 3000 Email: sales@brockcharles.co.uk Company Registration Number: 5123738			