



Proposed Front / South Elevation
Scale 1:100

Finishes:
All to match existing
Roof: Concrete interlocking tile. Colour: Brown
Walls: Rendered Blockwork. Colour: White
Windows and Doors: PVCu Colour: White
BiFold Door to the Rear Aluminum - Dark Grey

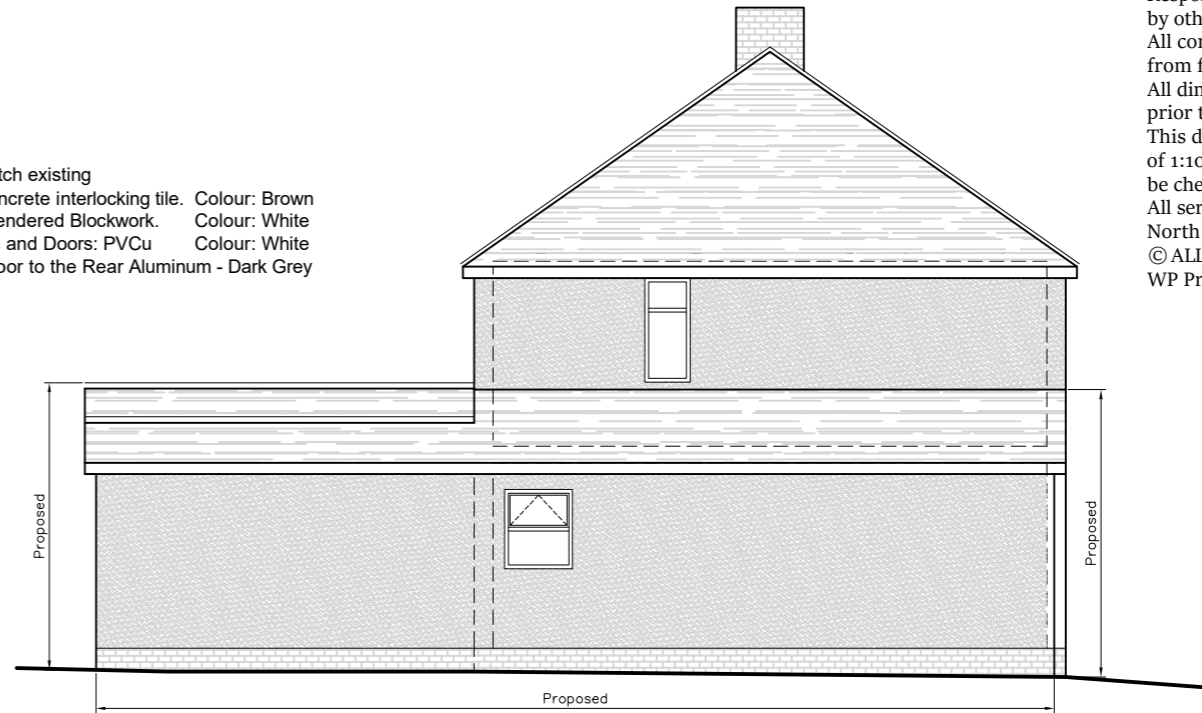


Proposed Side / West Elevation
Scale 1:100

NOTES
Responsibility is not accepted for errors made by others in scaling from this drawing
All construction Information should be taken from figured dimensions only
All dimensions to be checked on site prior to construction.
This drawing has been measured to a scale of 1:100, any subsequent enlargements must be checked and verified.
All services shown in approximate positions.
North Point indicative only.
© ALL RIGHTS RESERVED.
WP Projects COPYRIGHT

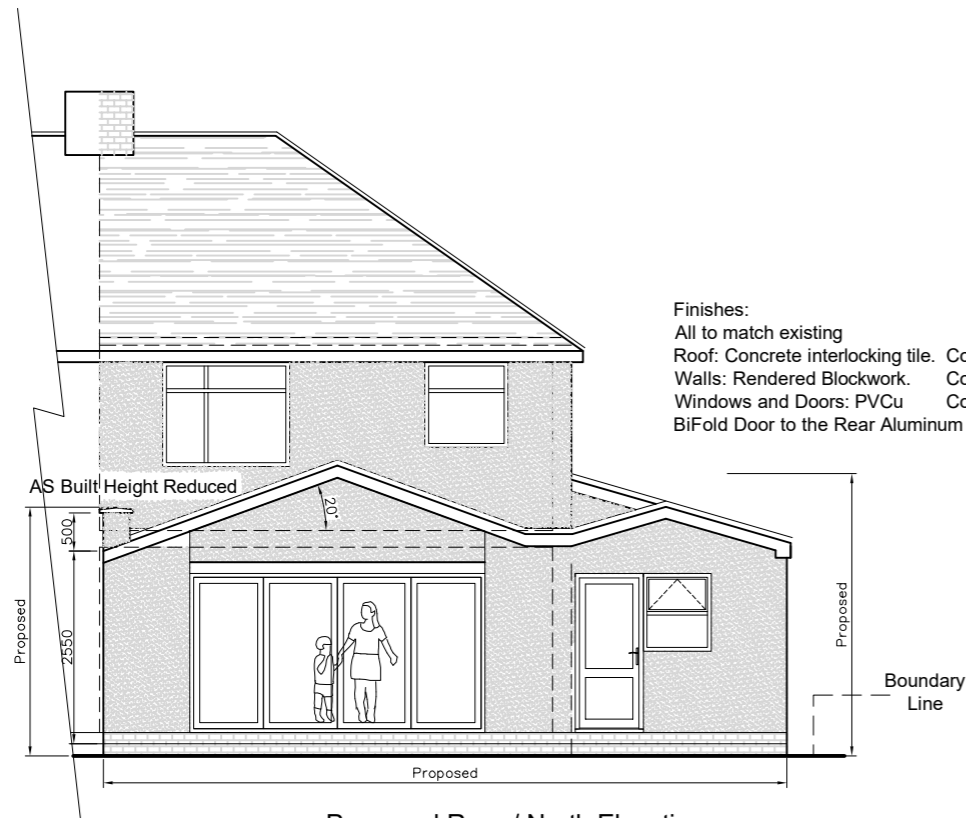


Proposed Rear / North Elevation
Scale 1:100

Finishes:
All to match existing
Roof: Concrete interlocking tile. Colour: Brown
Walls: Rendered Blockwork. Colour: White
Windows and Doors: PVCu Colour: White
BiFold Door to the Rear Aluminum - Dark Grey

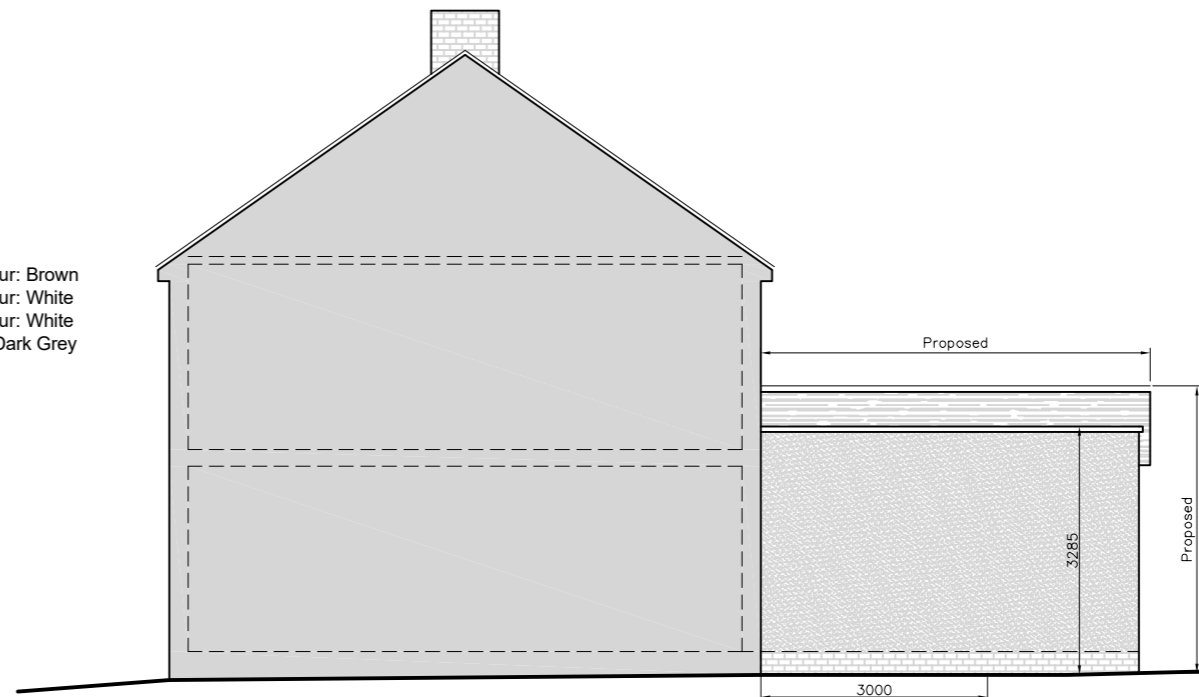

Proposed Section Through Semi Pair / East Elevation
Scale 1:100

 

WP Projects
Warren Payne MRICS
Chartered Building Surveyor
e-mail: warren@wpprojects.co.uk
mobile: 07818 436 126

PROPERTY
24 Hillyfield Road
Bristol
BS13 7QF

DRAWING TITLE
Proposed Elevations

Note
Rev A - 24 Nov 2023

Date
10 March 2023

Scale
1:100 @ A3

Drawing No
LFH-o6 Rev A