


EXISTING SITE PLAN. SCALE 1:200

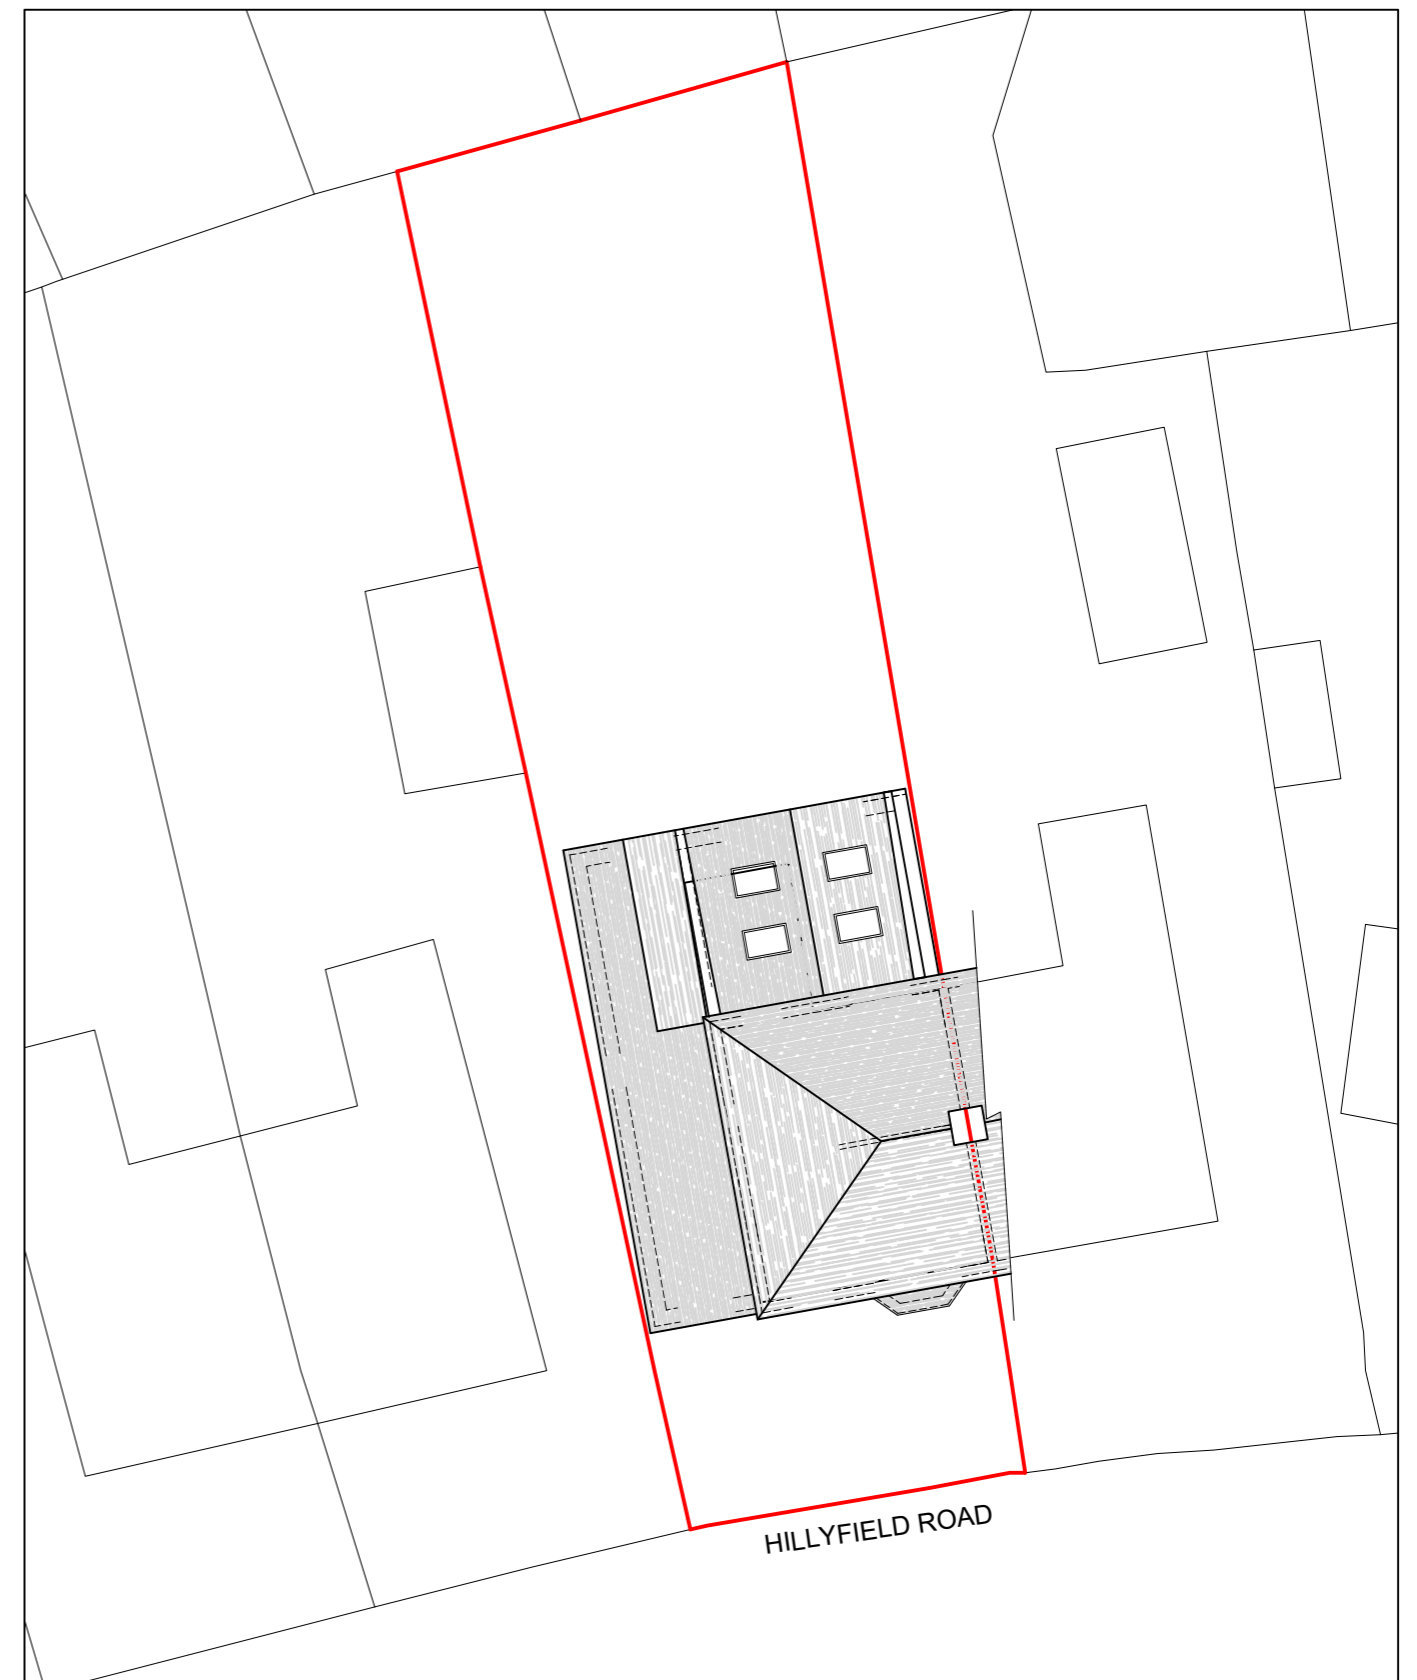

PROPOSED SITE PLAN. SCALE 1:200

NOTES

Responsibility is not accepted for errors made by others in scaling from this drawing  
 All construction information should be taken from figured dimensions only  
 All dimensions to be checked on site prior to construction.  
 This drawing has been measured to a scale as shown, any subsequent enlargements must be checked and verified.  
 All services shown in approximate positions.  
 North Point indicative only.  
 © ALL RIGHTS RESERVED.  
 WP Projects COPYRIGHT



Warren Payne MRICS  
 Chartered Building Surveyor  
 e-mail: warren@wpprojects.co.uk  
 mobile: 07818 436 126

PROPERTY  
 24 Hillyfield Road  
 Bristol  
 BS13 7QF

DRAWING TITLE  
 Site Plans

Note

Date 10 March 2023

Scale 1:200 @ A3

Drawing No  
 LFH-02