



EXISTING ROOF PLAN

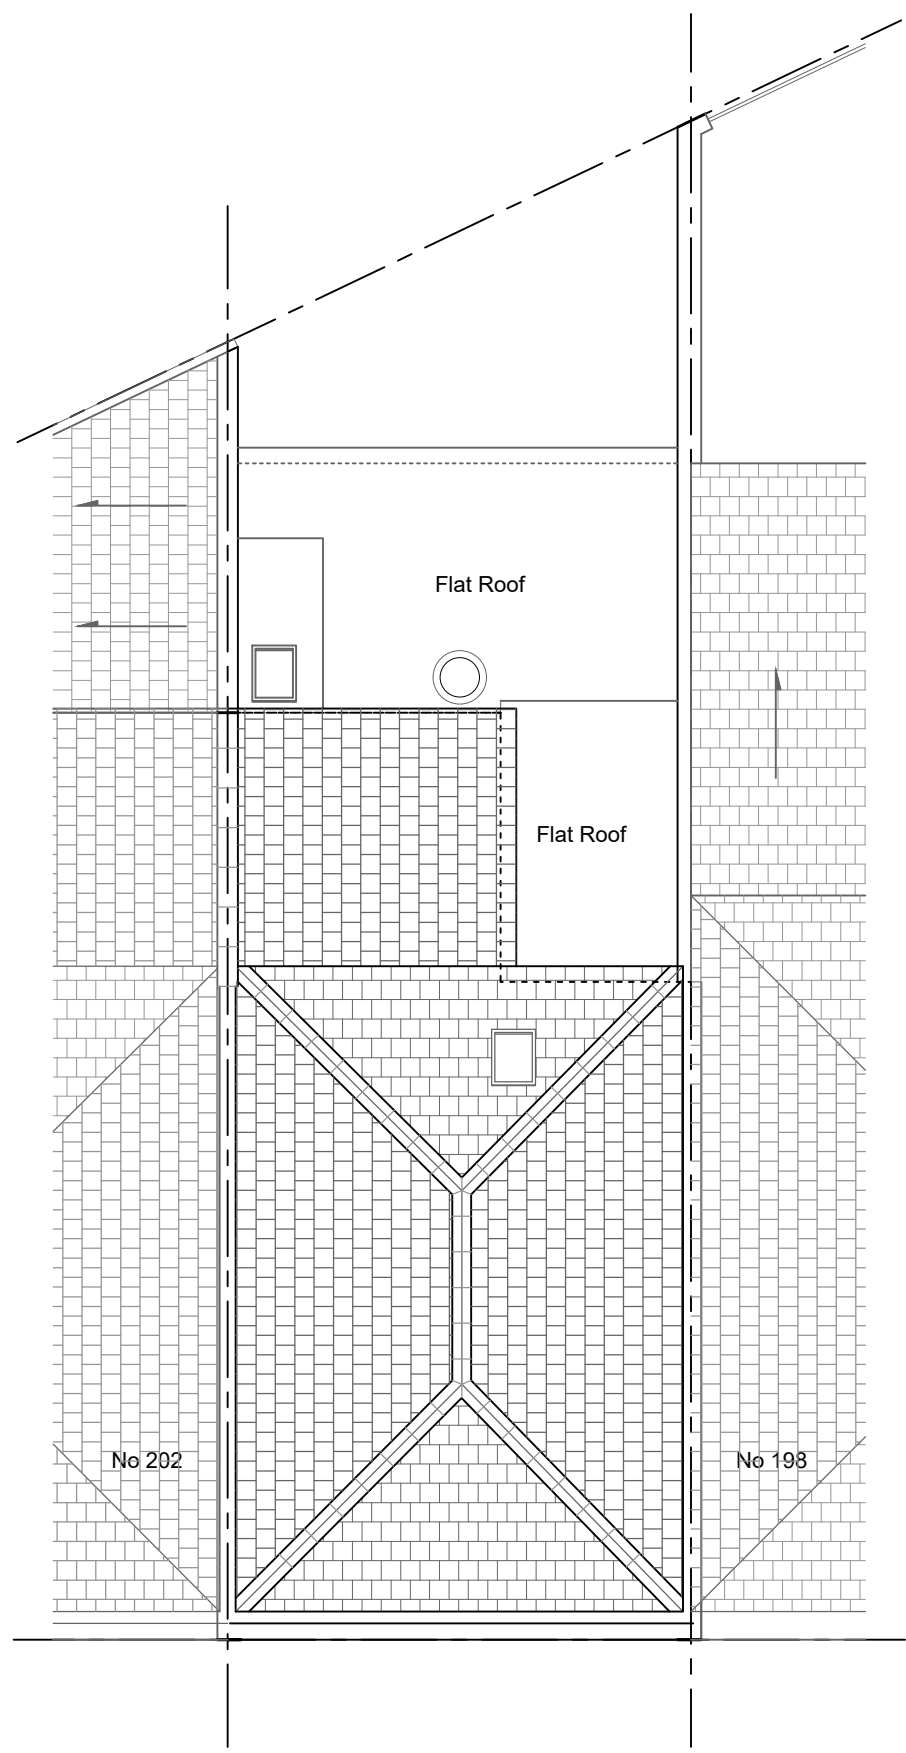

PROPOSED ROOF PLAN

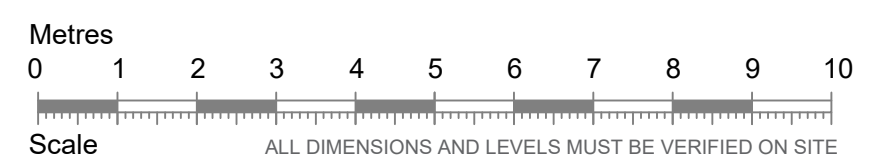

Rev	Amendments	Date
PROJECT 200 Cheltenham Road, Bristol BS6 5QZ		
DRAWING TITLE Existing / Proposed Roof Plan		
Date June, 2023	Scale 1/100 @ A3	Drawn. No. 23PP28/003
FORSPACE ASSOCIATES • DESIGN & BUILD		
ARCHITECTURAL / CIVIL / STRUCTURAL / CONSULTANTS 190 Blagdon Road, New Malden, Surrey KT3 4AL Email: info@forspace.co.uk Tel: 0208 949 7404		