



EXISTING FRONT ELEVATION

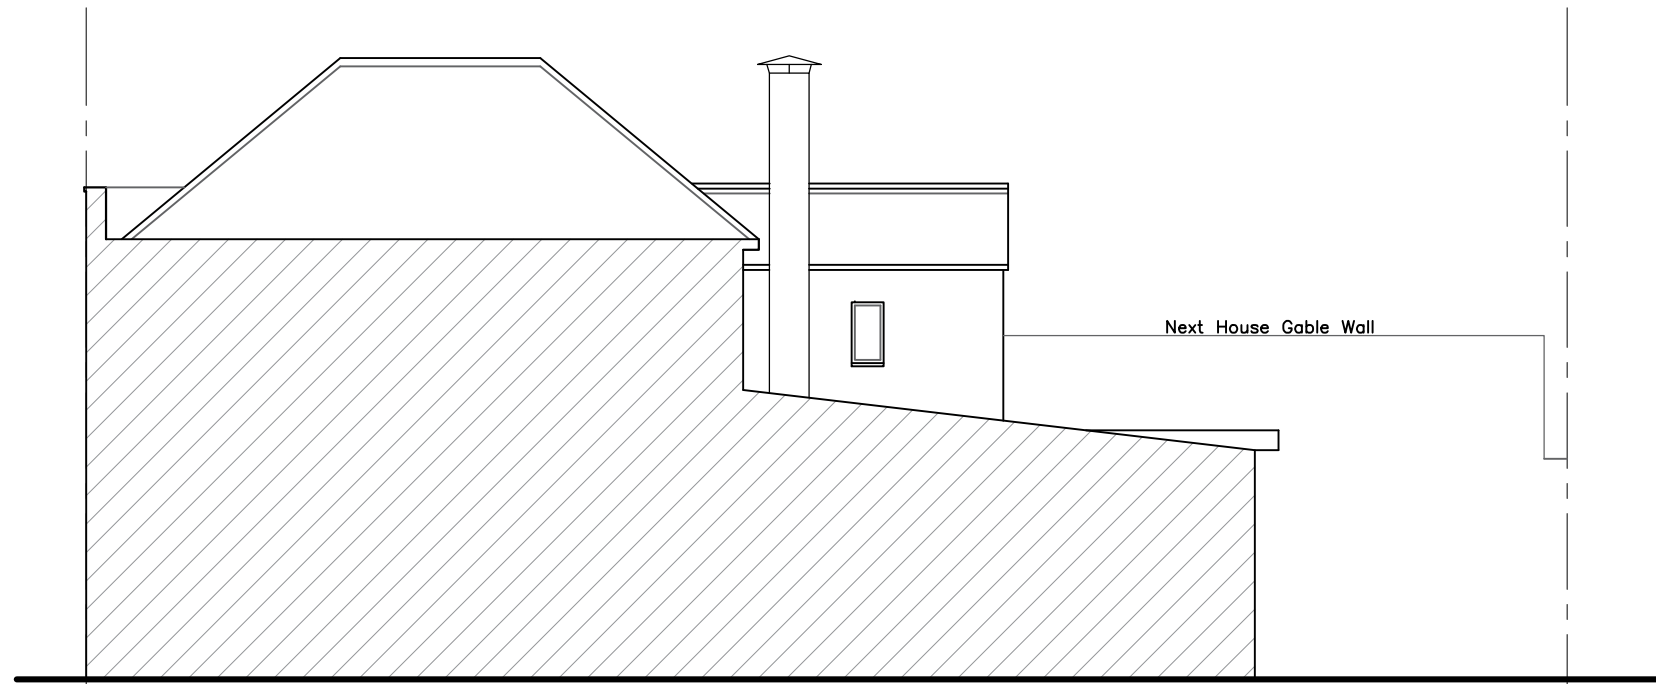


EXISTING FLANK ELEVATION

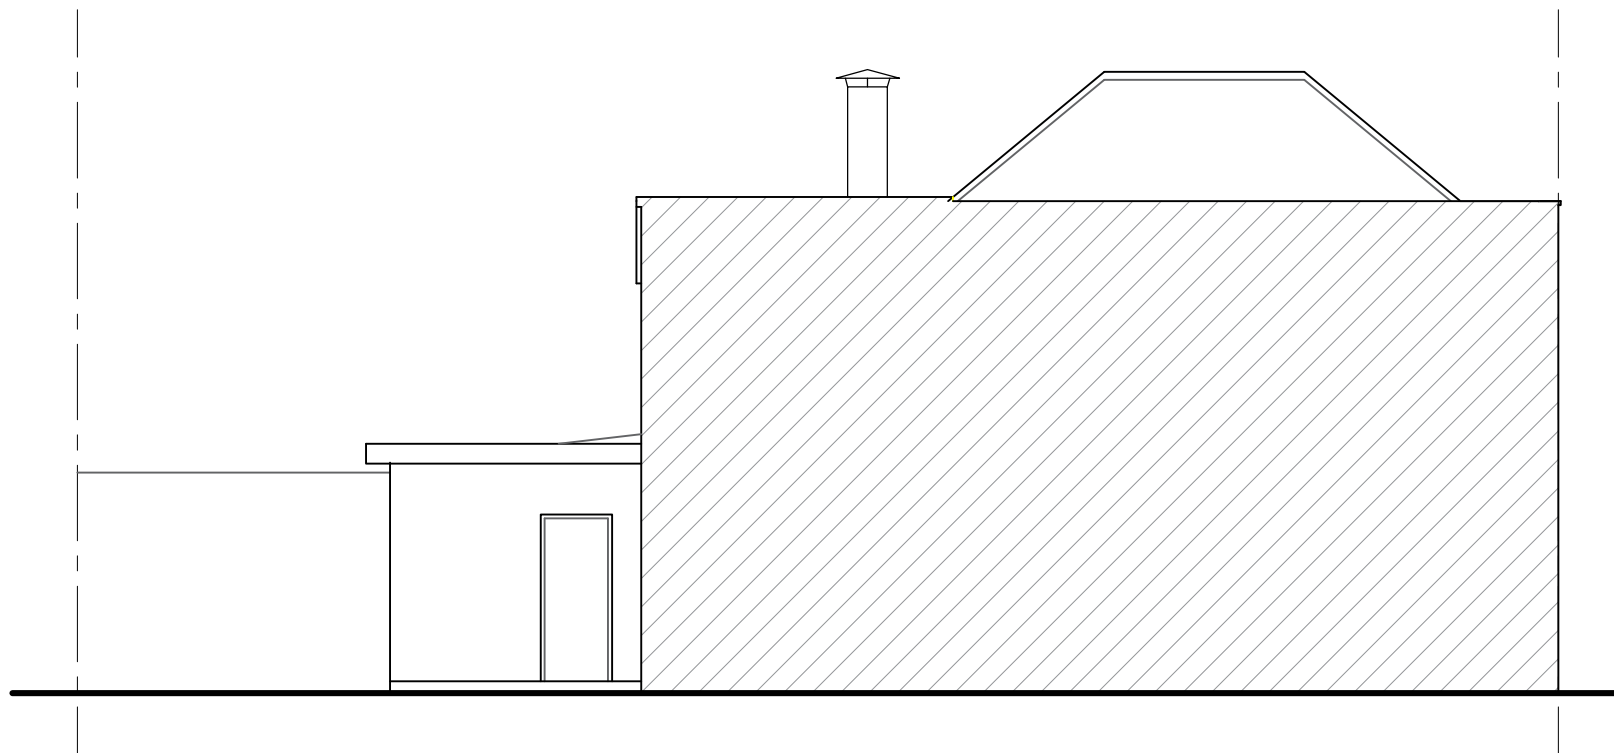

EXISTING FLANK ELEVATION



EXISTING REAR ELEVATION

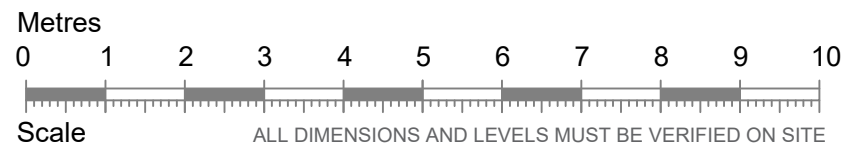

Rev	Amendments	Date

PROJECT	200 Cheltenham Road, Bristol BS6 5QZ		
DRAWING TITLE	Existing Front / Rear / Flank Elevation		
Date	June, 2023	Scale	1/100 @ A3
Drawn. No.	23PP28/004		
FORSPACE ASSOCIATES • DESIGN & BUILD	ARCHITECTURAL / CIVIL / STRUCTURAL / CONSULTANTS 180 Blagdon Road, New Malden, Surrey KT3 4AL Email: info@forspace.co.uk Tel: 0208 949 7404		