



PROPOSED GROUND FLOOR PLAN



Maggie Lo Catering Supplies Ltd


202-204 Barford Street, Birmingham, B5 7EP

Website:	www.maggielo.co.uk	Job Ref:	Bento House 200 Cheltenham Road Bristol BS6 5QZ
Email:	maggie@maggielo.co.uk	Drawing No:	Proposed Ground Floor Plan
Tel:	0121 622 3358	Scale:	1:100 @ A3

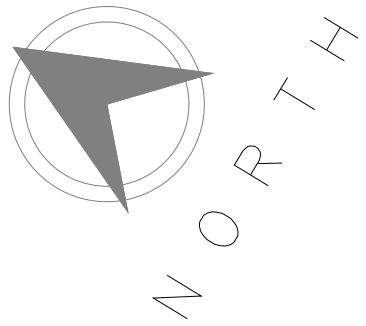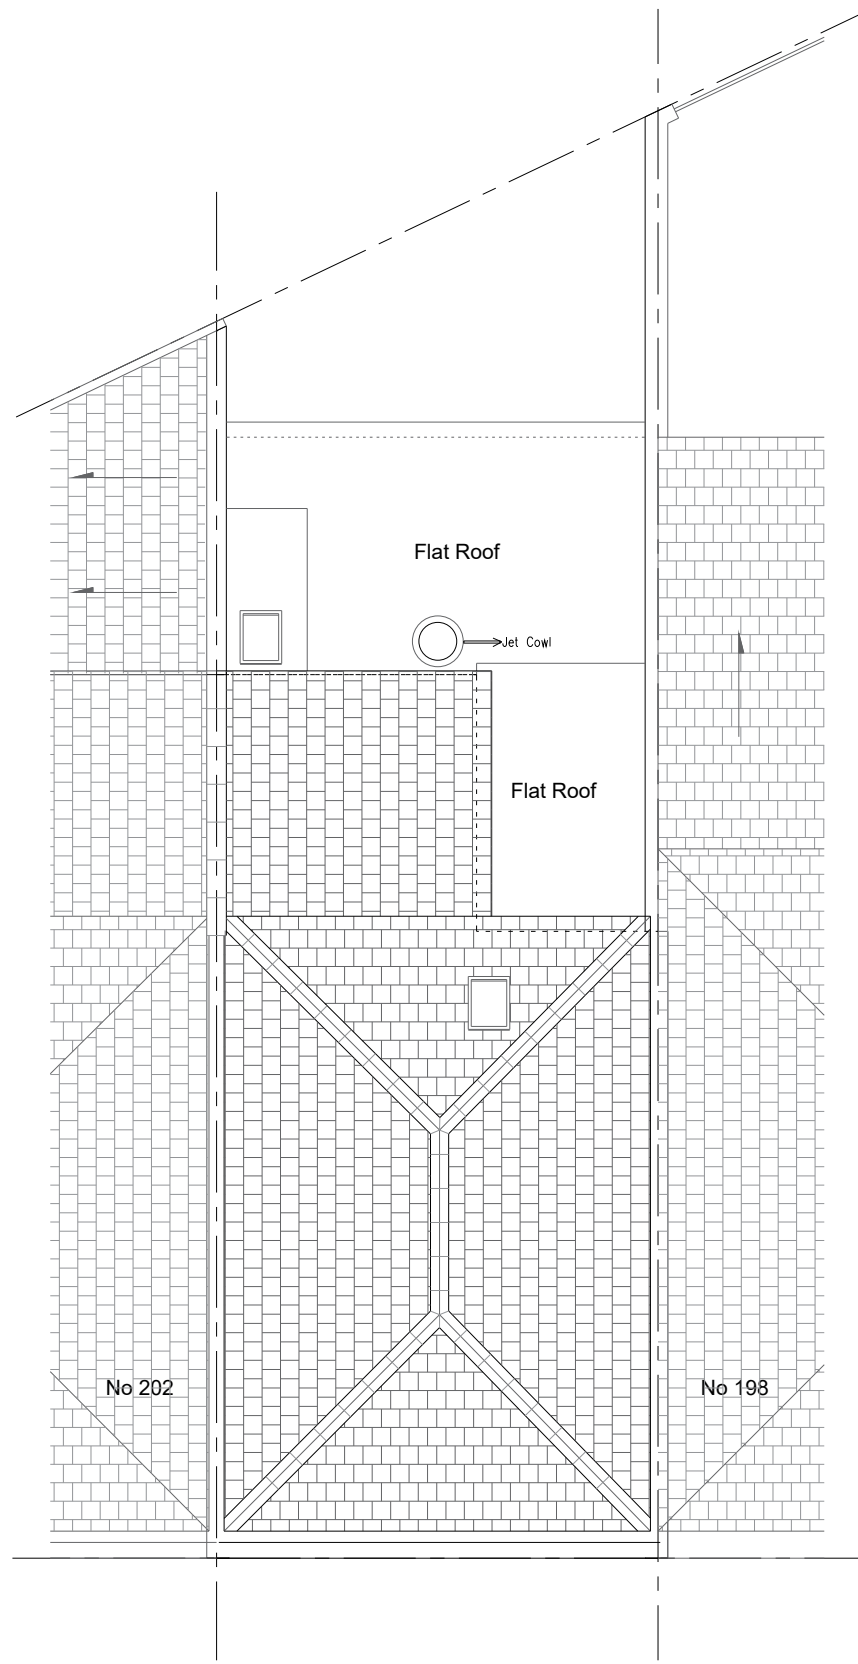


PROPOSED ROOF PLAN

	<p>Maggie Lo Catering Supplies Ltd 202-204 Barford Street, Birmingham, B5 7EP</p>		
	<p>Website: www.maggielo.co.uk</p>	<p>Job Ref: Bento House 200 Cheltenham Road Bristol BS6 5QZ</p>	
	<p>Email: maggie@maggielo.co.uk</p>	<p>Drawing No: Proposed Roof Plan</p>	
<p>Tel: 0121 622 3358</p>	<p>Scale: 1:100 @ A3</p>		

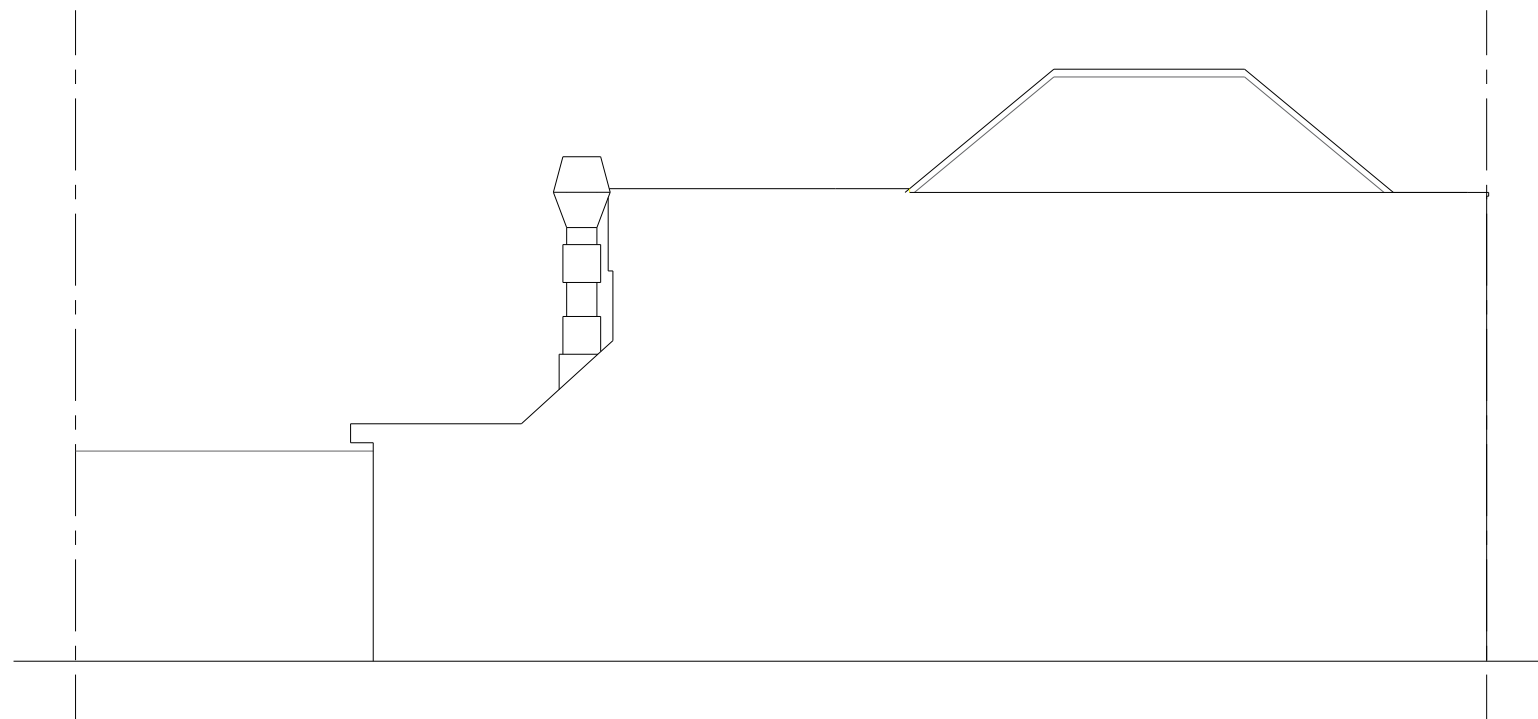

PROPOSED SIDE ELEVATION

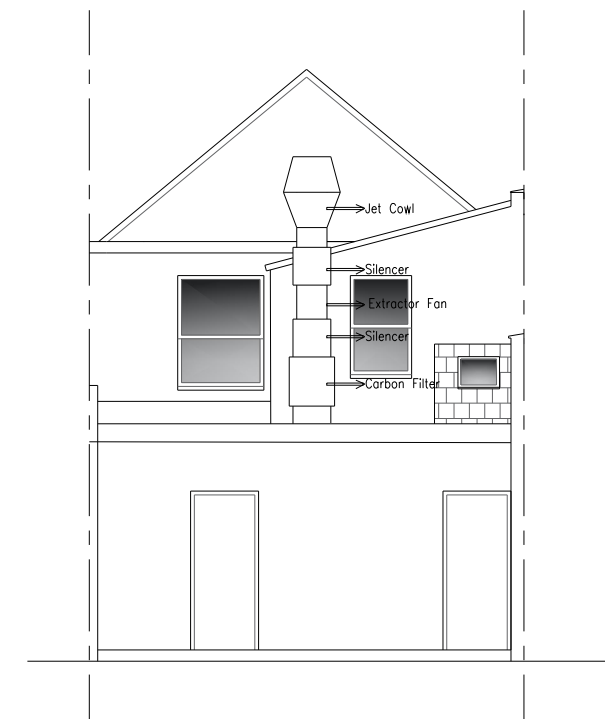

PROPOSED REAR ELEVATION




Maggie Lo Catering Supplies Ltd.

202-204 Barford Street, Birmingham, B5 7EP

Website:	www.maggielo.co.uk	Job Ref:	Bento House 200 Cheltenham Road Bristol BS6 5QZ
Email:	maggie@maggielo.co.uk	Drawing No:	Proposed Rear and Side Elevation Drawing
Tel:	0121 622 3358	Scale:	1:100 @ A3



PROPOSED FRONT ELEVATION

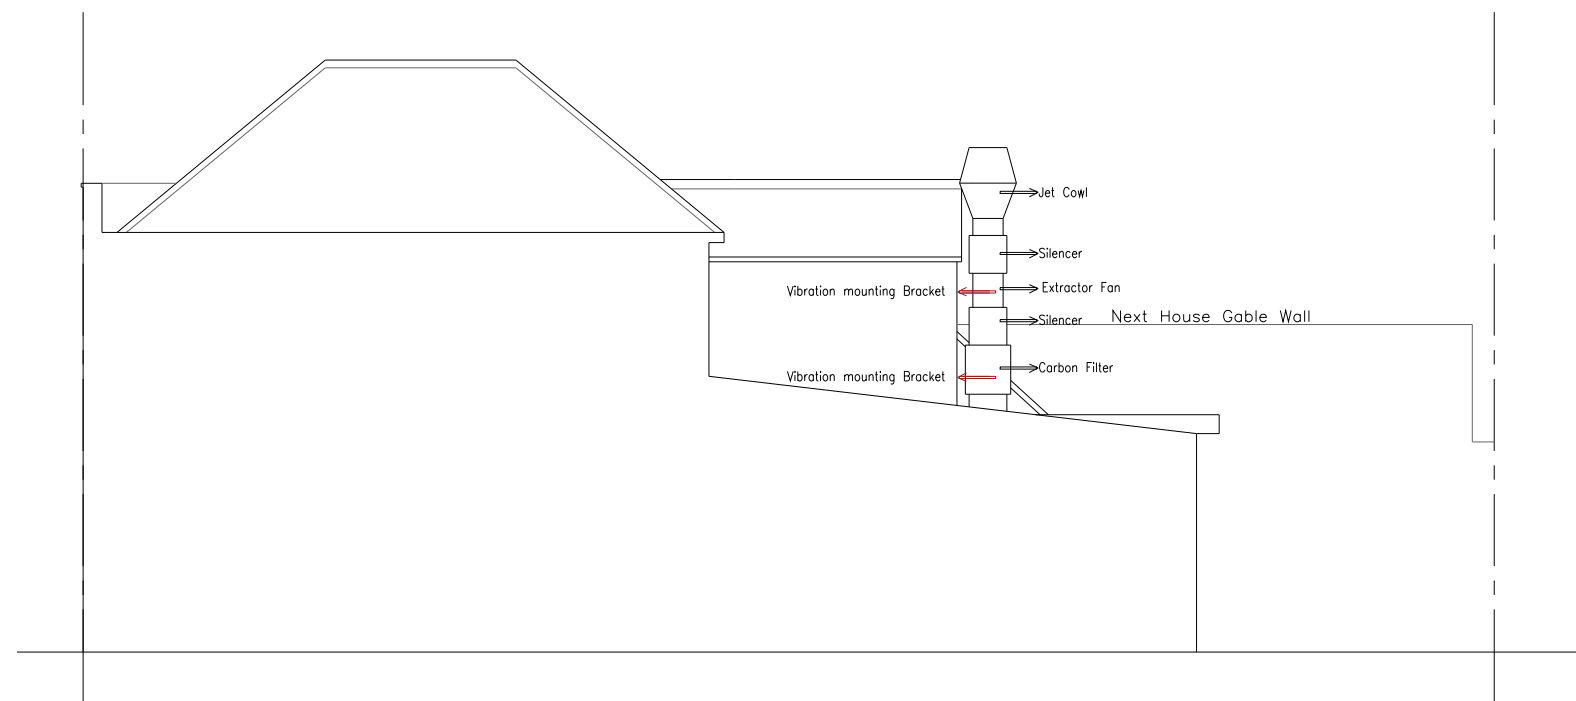

PROPOSED FLANK ELEVATION

	Maggie Lo Catering Supplies Ltd 202-204 Barford Street, Birmingham, B5 7EP			
	Website:	www.maggielo.co.uk	Job Ref:	Bento House 200 Cheltenham Road Bristol BS6 5QZ
	Email:	maggie@maggielo.co.uk	Drawing No:	Proposed Front and Flank Elevation Drawing
	Tel:	0121 622 3358	Scale:	1:100 @ A3