




1:100 Scale  
West Facing Side Elevation as Proposed

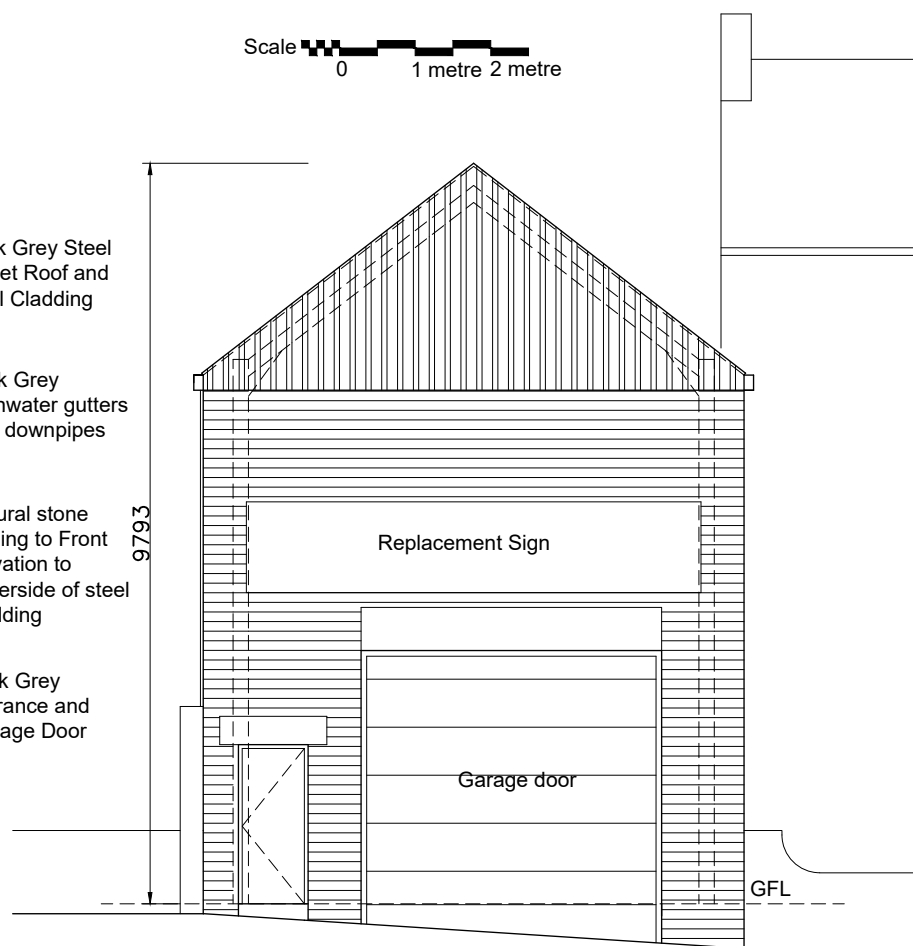

1:100 Scale  
South Facing Front Elevation as Proposed

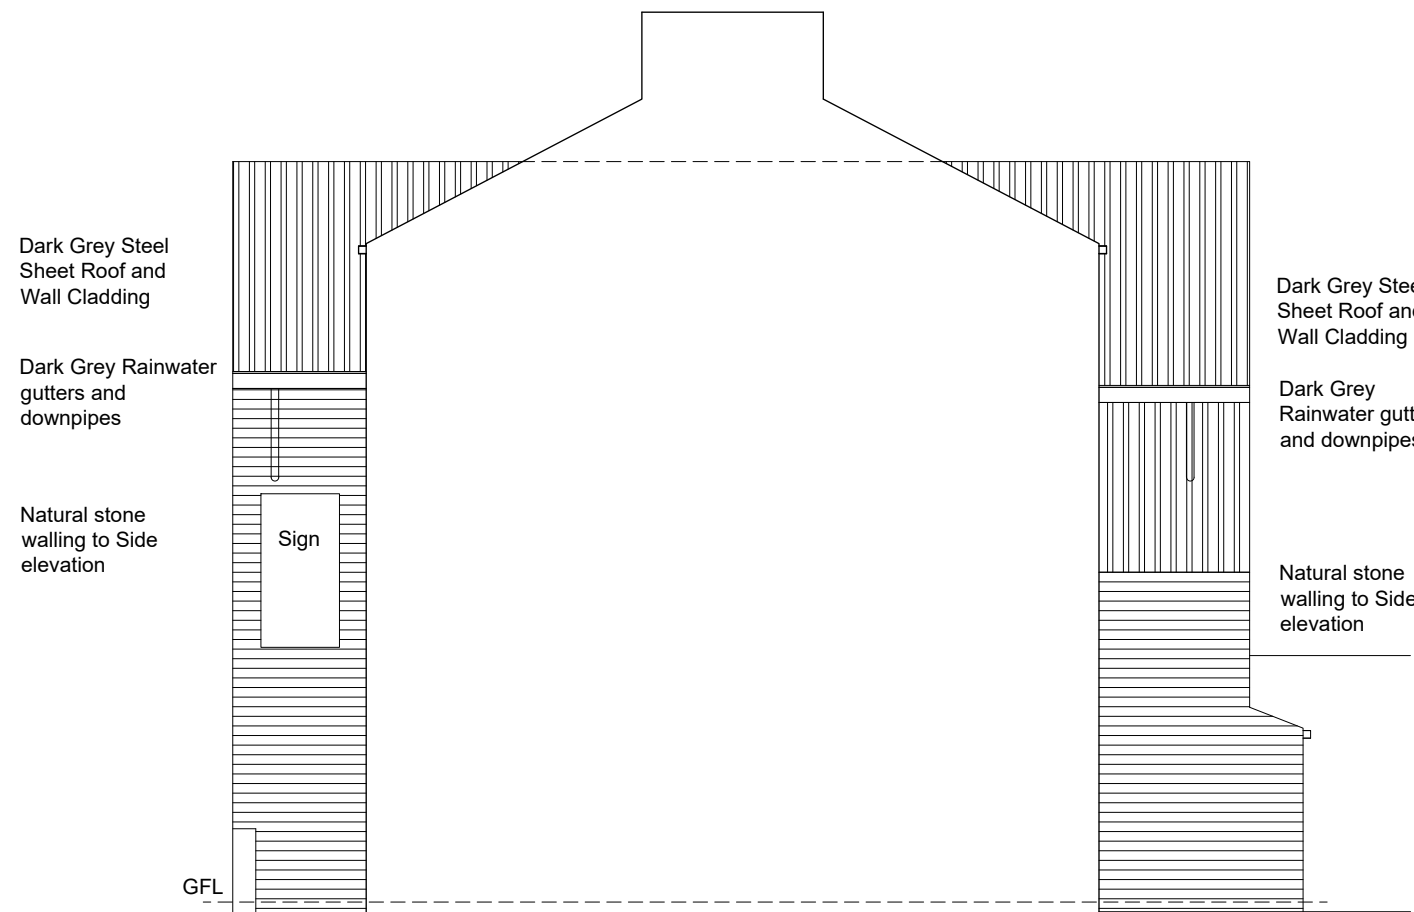

1:100 Scale  
East Facing Side Elevation as Proposed

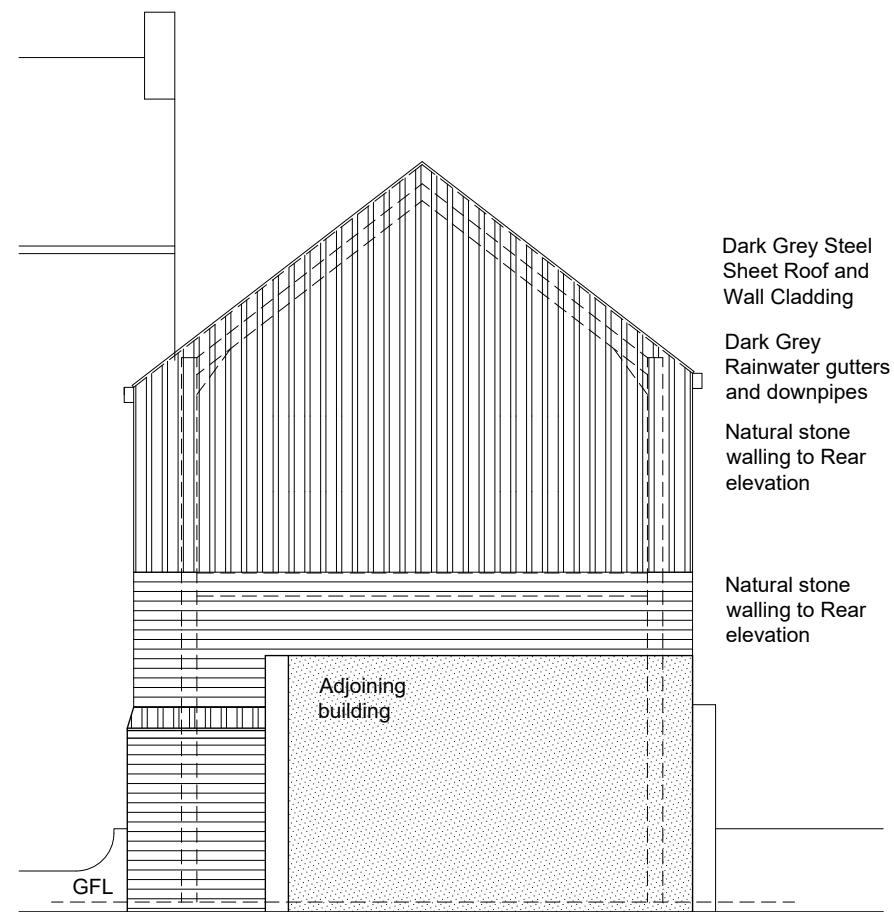

1:100 Scale  
North Facing Rear Elevation as Proposed

GENERAL NOTES:

1. All dimensions to be verified on site prior to commencement of works
2. All work and materials to be in accordance with current Building Regulations, British Standards, relevant Codes of Practice and to the satisfaction of the Local Authority Building Control Officer.
3. All work to be undertaken by competent contractor familiar with all construction details & terminology.

REV	DATE	DESCRIPTION	DWN	CHK
Building: 10A WESTPARADE, HALIFAX HX1 2TA				
Project: RAISE HEIGHT OF GARAGE				
Title: ELEVATIONS AS PROPOSED				
Drawn by:			Date: 20.01.24	Scale: Varies
Drawing Reference				
Project No. 4 of 4 @ A3			No. 20/01/24/1A/004	