



1:100 Scale
Ground Floor Plan as Existing

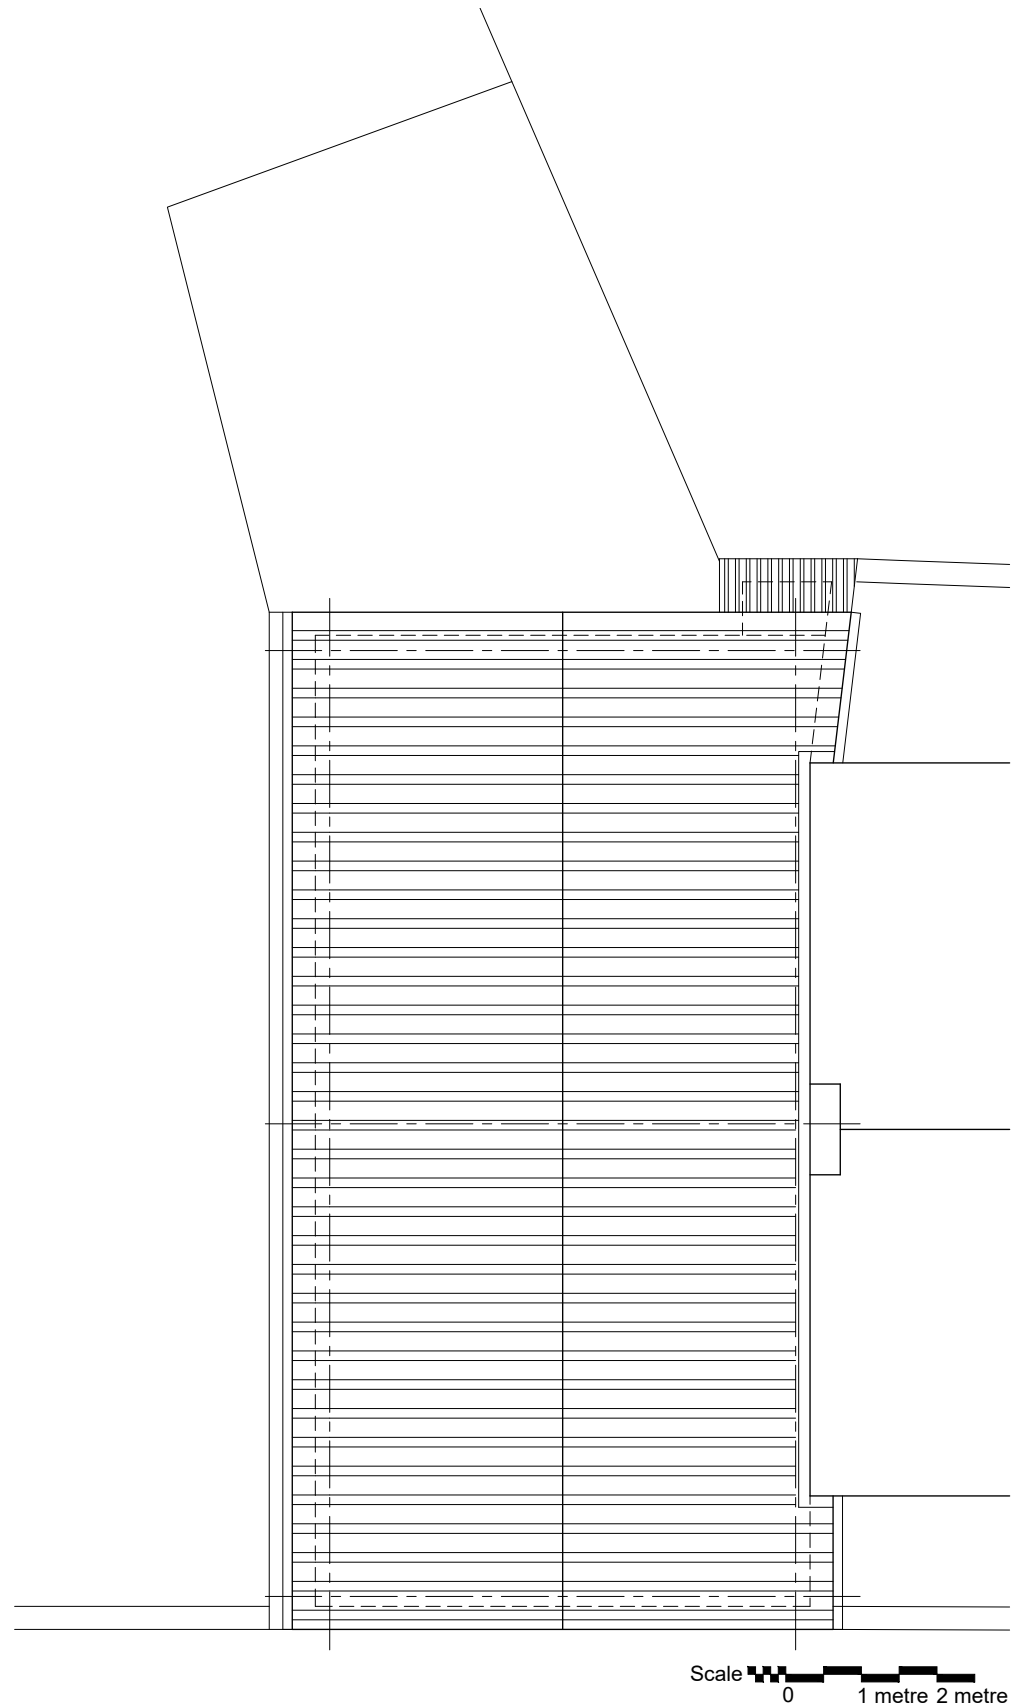

1:100 Scale
Roof Plan as Existing

GENERAL NOTES:

1. All dimensions to be verified on site prior to commencement of works
2. All work and materials to be in accordance with current Building Regulations, British Standards, relevant Codes of Practice and to the satisfaction of the Local Authority Building Control Officer.
3. All work to be undertaken by competent contractor familiar with all construction details & terminology.

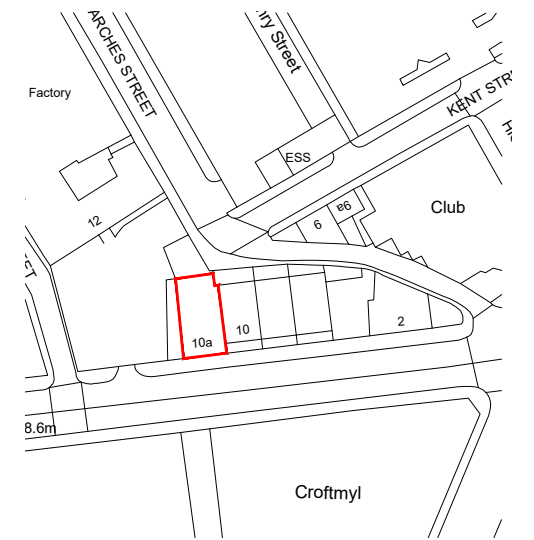

1:1250 Scale Location Plan

Ordnance Survey, (c) Crown Copyright 2022. All rights reserved. Licence number 100022432

REV	DATE	DESCRIPTION	DWN	CHK
Building: 10A WESTPARADE, HALIFAX				
Project: RAISE HEIGHT OF GARAGE HX1 2TA				
Title: FLOOR/ROOF PLAN AS EXISTING				
Drawn by:		Date: 20.01.24	Scale: Varies	
Drawing Reference				
Project No. 1 of 4 @ A3		No. 20/01/24/IA/001		