



Based upon the Ordnance Survey sheet
No. SP 6822
With the Sanction of the Controller of H.M. Stationery Office.
Crown Copyright Reserved. Licence No. 100022265

This drawing is copyright & the property of Robinson and Hall LLP
& must not be copied in whole or in part without written permission.

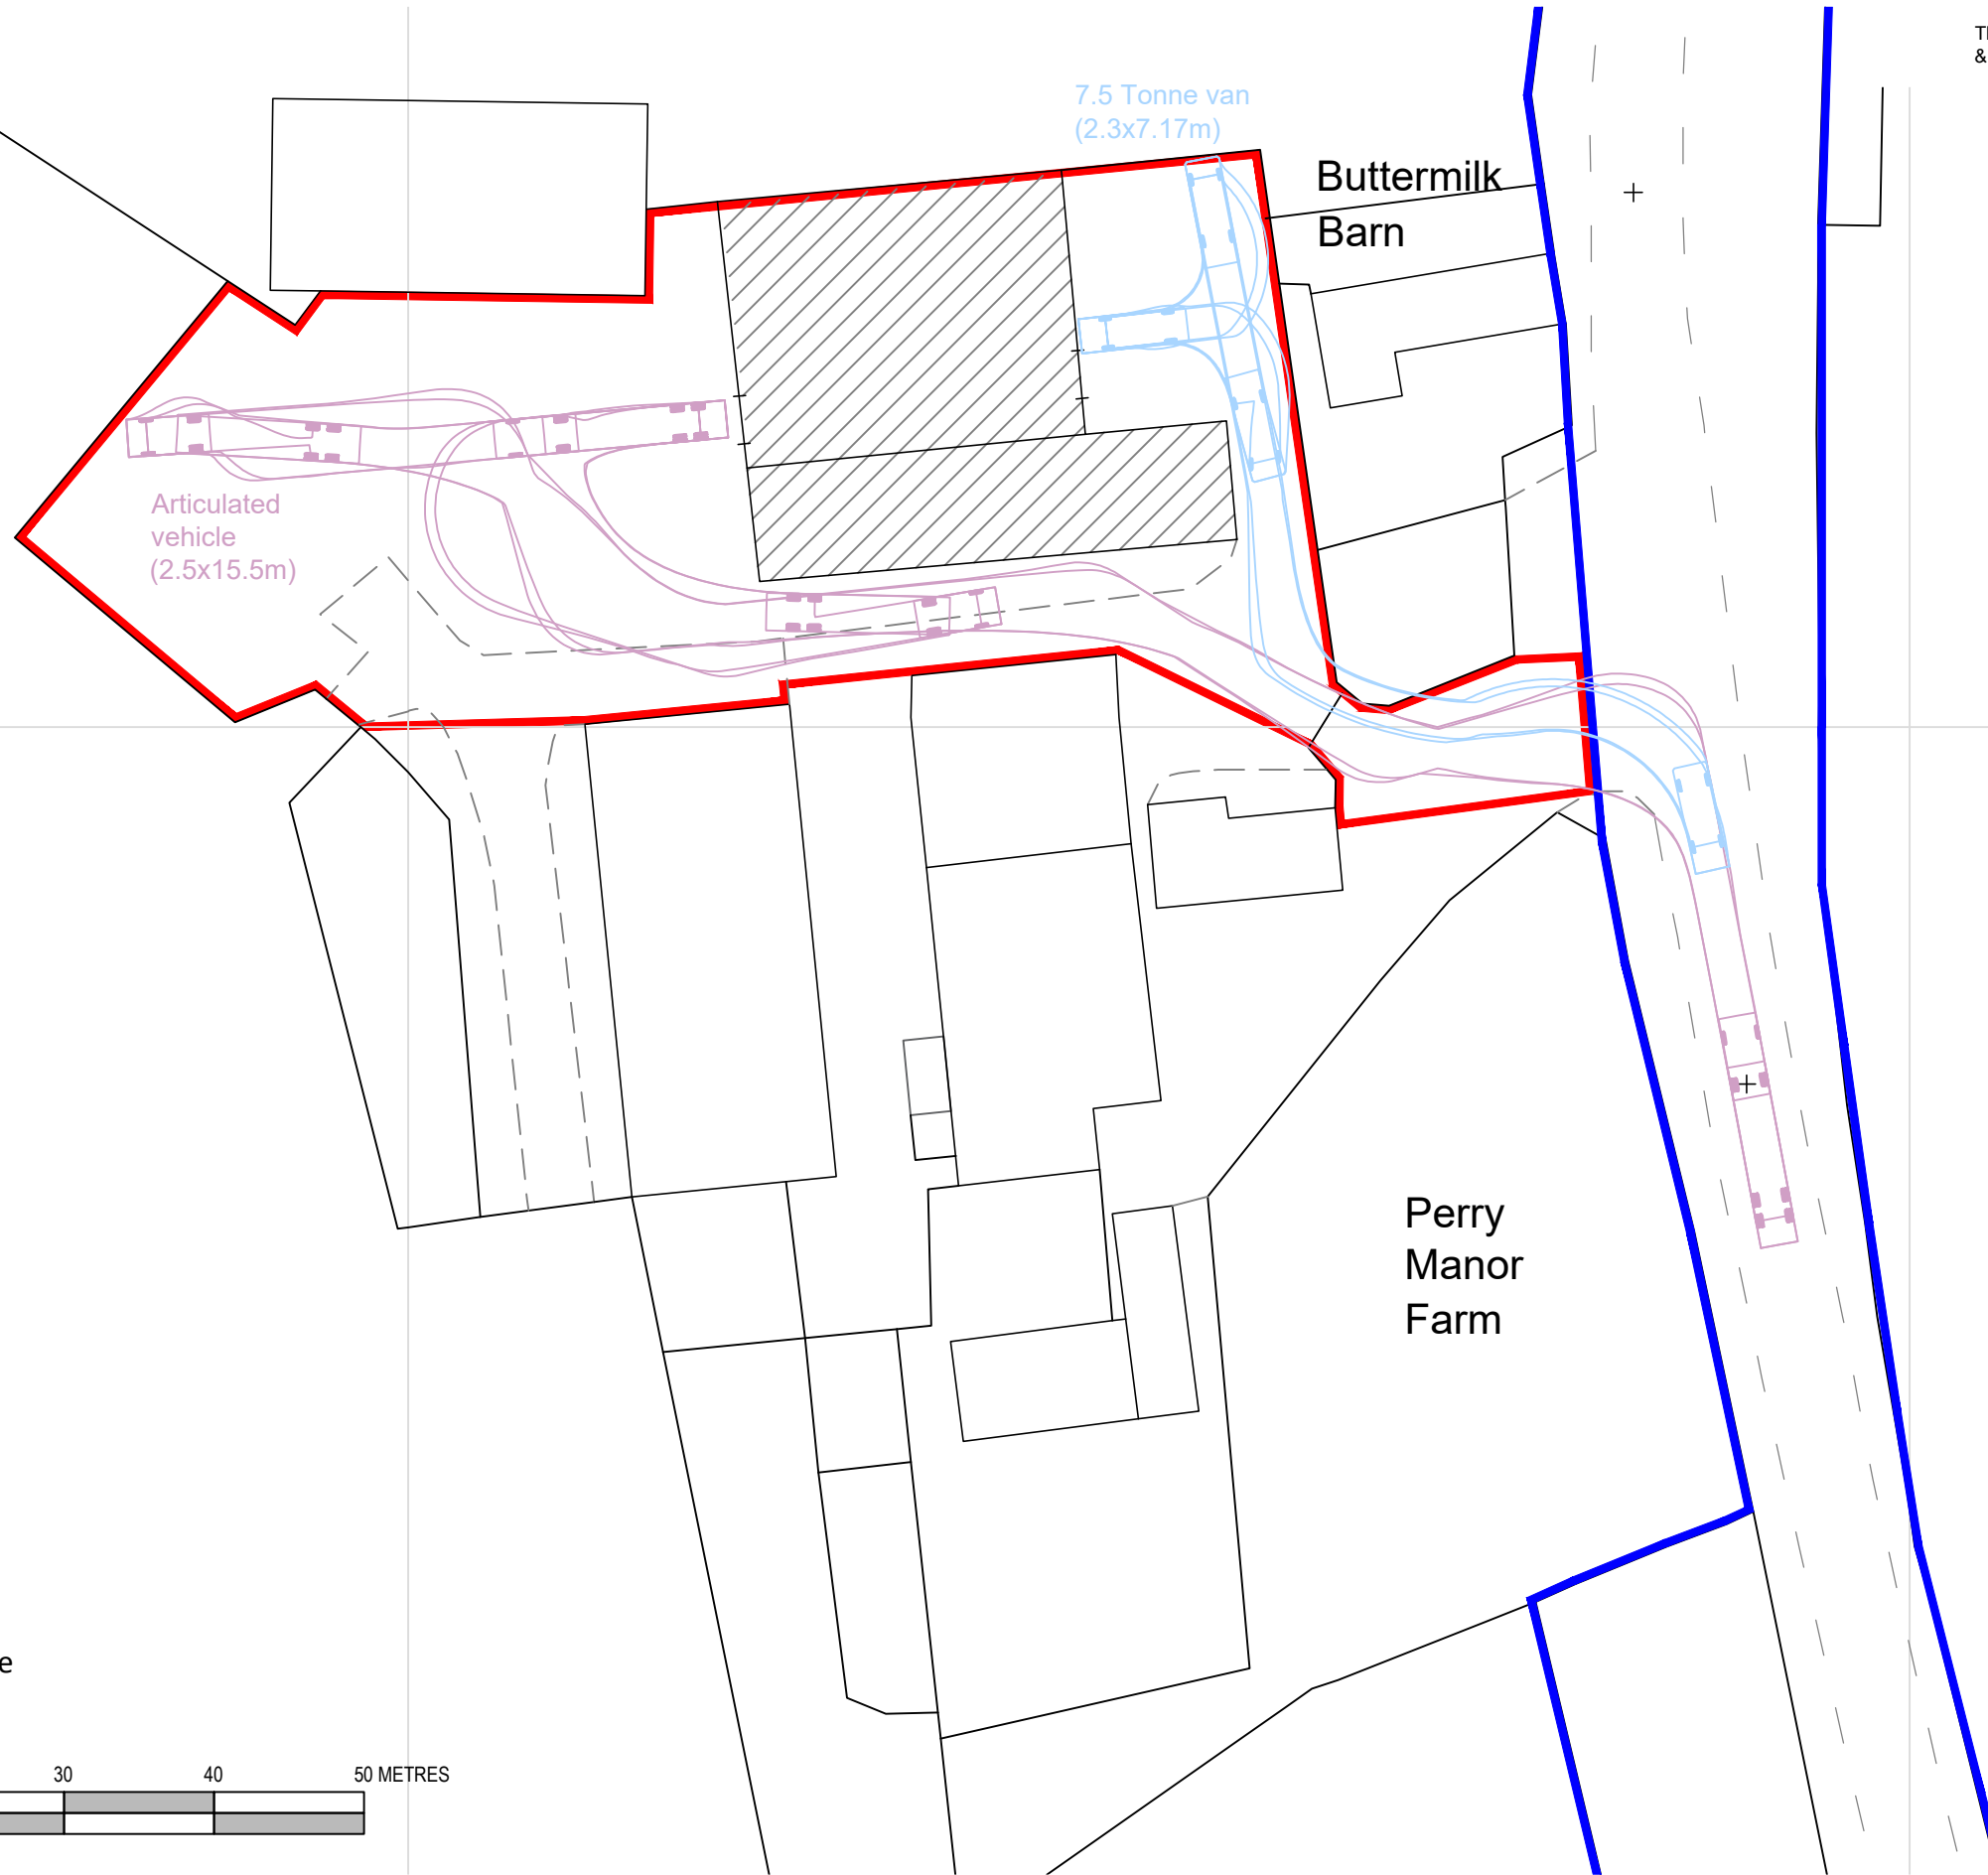

Gross external floor area
659.61 m sq. 0.659 Hectare
Site area
2632.82 m sq. 0.263 Hectare

 

A3 | SITE PLAN AS EXISTING - SCALE 1:500 @ A3

DRAWING | A | 49924 | 02B

Revisions : - A: Site Area amended. DJB. 15.11.2023
B: Site Area amended. DJB. 23.01.2024.

Drawn : DJB
Checked : DJS
Date : NOVEMNER 2023

Project : PERRY MANOR FARM
PERRY HILL
EDGCOTT
HP18 0TS

Land & Property
Professionals
Bedford Buckingham
robinsonandhall.co.uk

